


CONSTRUCTION DETAILS		
CONSTRUCTION: GRP COMPOSITE		
EXTERNAL FINISH: SATIN GELCOAT		
EXTERNAL COLOUR: RAL 9007 ALUMINIUM GREY		
INTERNAL FINISH: WHITE GRP		
ELECTRICAL: SUITABLE FOR 230v 50HZ OPERATION AND WIRING TO BE 6491X CABLES IN WHITE uPVC TRUNKING/CONDUIT		
ITEM	QTY	PARTS LIST
A	12	STAINLESS STEEL HINGES
B	2	AUTOMATIC HOLD OPEN STAYS
C	6	INTERNAL SPRING BOLTS
D	1	CYLINDER NIGHTLATCH LOCK
E	4	400 x 400mm ALUMINIUM LOUVRES
F	1	COMPRESSIVE SEAL
G	2	HOOK AND EYE LATCHES
H	2	RUBBER SOCKET RETAINERS
ITEM	QTY	ELECTRICAL ITEMS LIST
Ae.	1	1kW WALL MOUNTED PANEL HEATER C/W ELECTRONIC TIMER & INTEGRAL THERMOSTAT (The final connection to the heater shall be made with white heat resistant flexible cable 85degC rubber insulated (HOFR) to BS6004.)
Be.	2	FUSED SWITCHED SPUR OUTLET
Ce.	1	Ø315mm EXTRACT FAN C/W GUARD & GRAVITY LOUVRE
De.	1	FAN THERMOSTAT
ITEM	QTY	BOARDS & PADS LIST
1	1	1000 x 600(h) x 18mm SURFACE TREATED PLY BOARD
2	2	600 x 300(h) x 18mm ENCAPSULATED PLY PAD

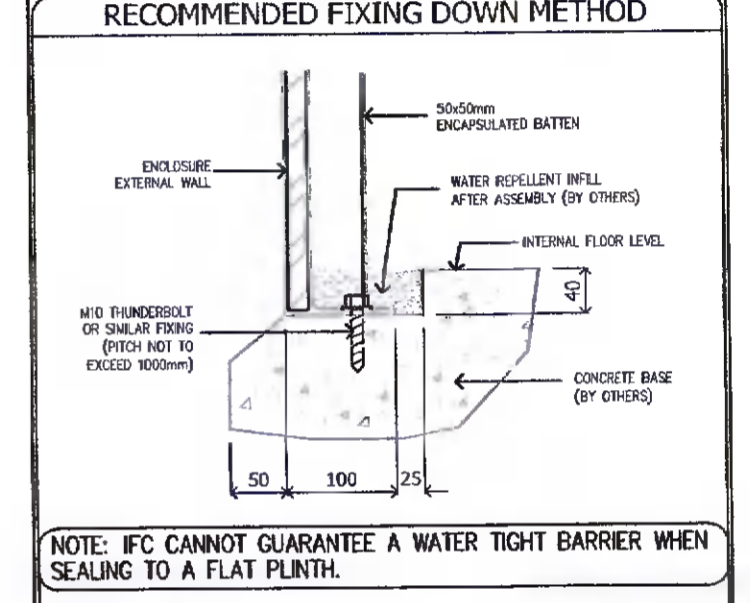

DRAWING REVISIONS & MODIFICATIONS			
REV	REVISION DESCRIPTION	DRAWN	DATE
1	GA submitted for review	KD	13.12.2021
2	Further Dimensions added	KD	13.12.2021
MOD	MODIFICATION DESCRIPTION	DRAWN	DATE

NOTES


- Do not scale from this drawing.
- All dimensions to be checked on site.
- Dimensions in millimeters unless otherwise noted.
- All angles are external unless otherwise noted.
- Encapsulated pads used from water.

This drawing and design is the property of IFC, and without the written consent of IFC may not be copied in whole or in part or communicated to any other party or used for any other purpose.

Third Angle Projection

Scale: 1:10
Original Drawing Date: 12/21

IF IN DOUBT ASK

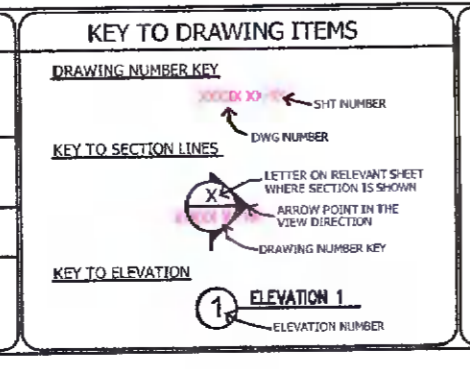

Irish Fluid Controls
G.R.P INDUSTRIAL BUILDINGS
DIERPARK BUSINESS PARK
DUBLIN ROAD
CARLOW CO CARLOW IRELAND
Tel: (053) 9176864
email: info@irishfluidcontrols.com
Website: www.irishfluidcontrols.com

CLIENT
VEOLIA WATER TECHNOLOGIES

DRAWING TITLE
DIMENSIONS: -
7000mm EXT x 2500mm EXT x 2200mm CIH
REF: -
GRP BUILDING GA
DRAWING No. QD21121301
REVISION No. 2

DRAWING DETAILS	
DRAWN: MD	DATE: 13.12.2021
CHECKED:	DATE:
JOB NUMBER	2743
CUSTOMER ORDER No.	Pfizer Grangecastle
QUOTE REFERENCE	QD21121301
SHEET No.	01/01