


Irish Water Web Map

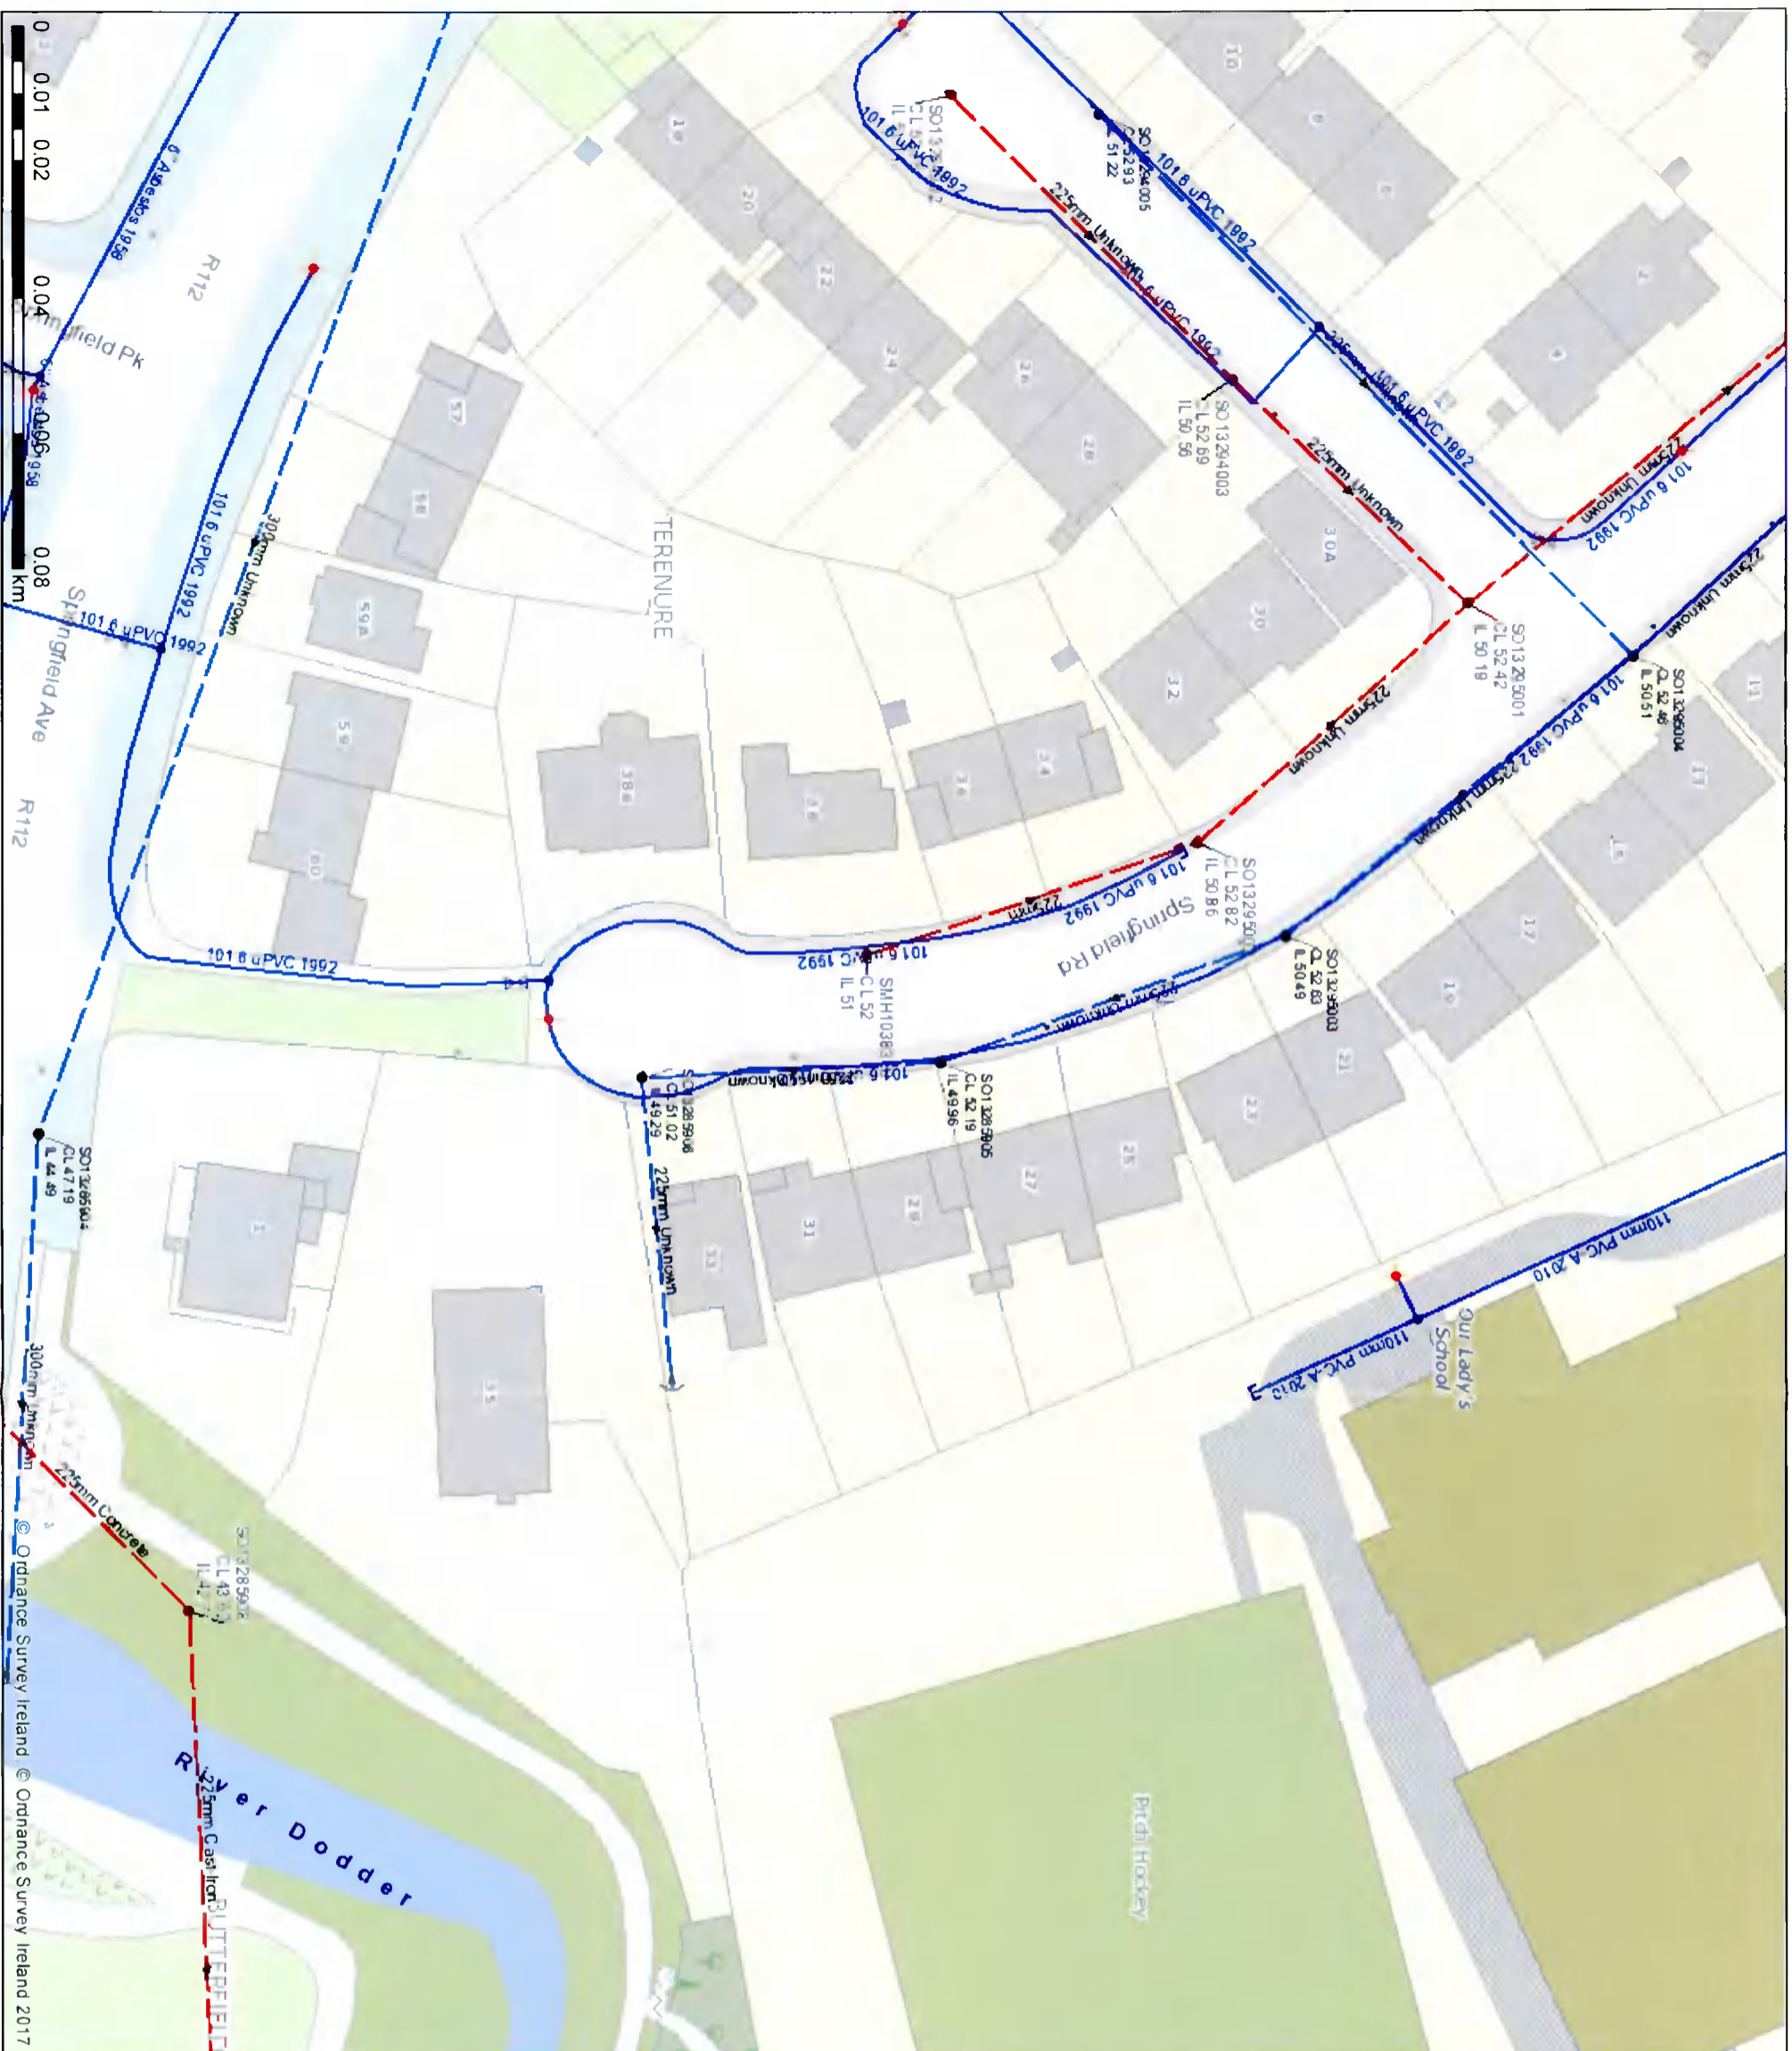

No part of this drawing may be reproduced or transmitted in any form or stored in any retrieval system of any nature without the written permission of Irish Water as copyright holder except as agreed for use on the project for which the document was originally issued.

Whilst every care has been taken in its compilation, Irish Water gives the information as to the position of its underground network as a general guide only on the strict understanding that it is based on the best available information provided by each Local Authority in Ireland to Irish Water. Irish Water can assume no responsibility for and give no guarantees, undertakings or warranties concerning the accuracy, completeness or up to date nature of the information provided and does not accept any liability whatsoever arising from any errors or omissions. This information should not be relied upon in the event of excavations or any other works being carried out in the vicinity of the Irish Water underground network. The onus is on the parties carrying out excavations or any other works to ensure the exact location of the Irish Water underground network is identified prior to excavations or any other works being carried out. Service connection pipes are not generally shown but their presence should be anticipated.

© Copyright Irish Water

Reproduced from the Ordnance Survey of Ireland by Permission of the Government.
License No 3-3-34

Gas Networks Ireland (GNI), their affiliates and assigns, accept no responsibility for any information contained in this document concerning location and technical designation of the gas distribution and transmission network. The information is for informational purposes only and is not intended to be used for any purpose other than that for which it is provided. Any representation and warranties expressed or implied are excluded to the fullest extent permitted by law. No liability shall be accepted for any loss or damage, including without limitation direct, indirect, special, incidental, punitive or consequential loss including loss of profits, arising out of or in connection with the use of the information (including maps or mapping data).

NOTE: DIAL BEFORE YOU DIG. Phone: 1850 427 747 or e-mail: dig@gasnetworks.ie. The actual position of the gas/electricity distribution and transmission network must be verified on site before any mechanical excavating takes place. If any mechanical excavation is proposed, hard copy maps must be requested from GNI, in gas. All work in the vicinity of gas distributor and transmission network must be completed in accordance with the current edition of the Health & Safety Authority publication, Code of Practice For Avoiding Danger From Underground Services, which is available from the Health and Safety Authority (1890 28 93 89) or can be downloaded free of charge at www.hsa.ie.

Water Distribution Networks	Sanitary/Combined Networks	Storm Water Networks
Water Treatment Plant	Waste Water Treatment Plant	Surface Water Main
Storage Cell/Tower	Sewer Main Inlet Water	Surface Gravel Main Private
Dosing Point	Gravel Combined	Surface Water Pressurised Mains
Manhole	Gravel - Foul	Surface Water Pressurised Mains Private
Abstraction Point	Pumping - Combined	Manhole
Reservoir	Pumping - Foul	Discharge Type
Potable	Siphon - Combined	Overflow
Raw Water	Siphon - Foul	Other Unknown
Water Distribution Mains	Overflow	Storm Manholes
