



1:500 Section 1



1:200 Section 1




1:200 Section 1




1:200 Section 2



1:200 Section 3

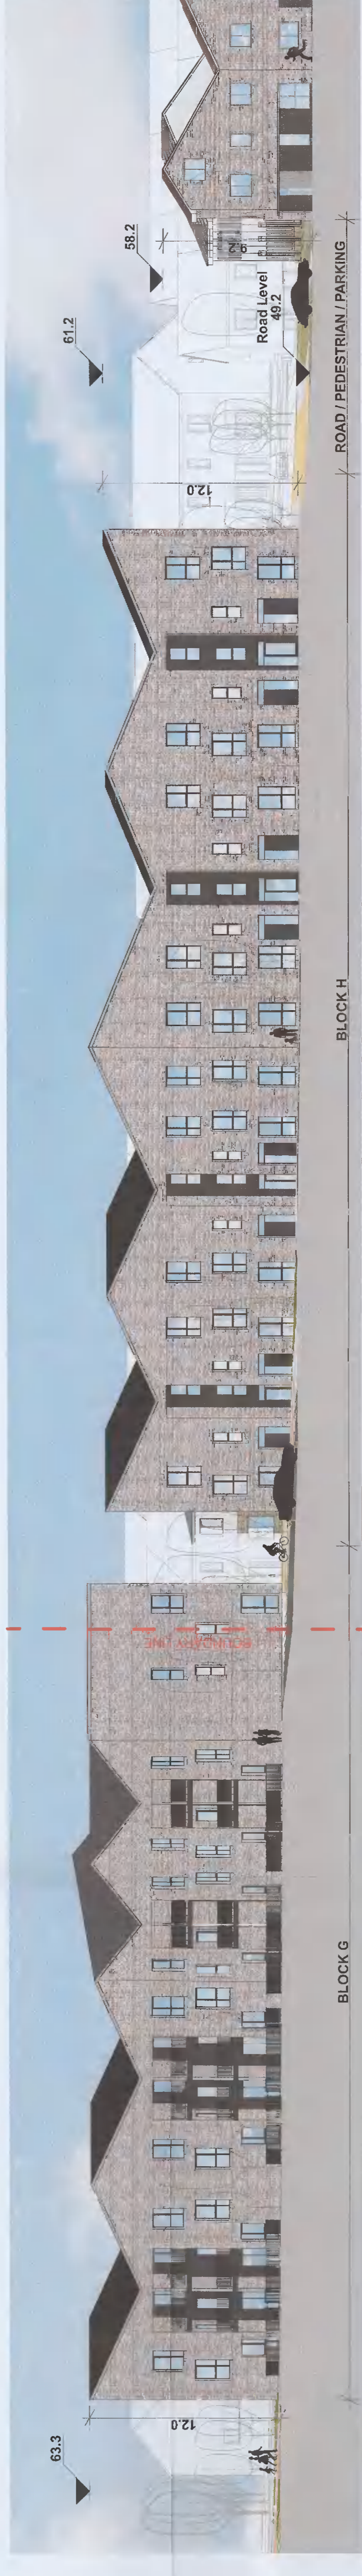

1:200 Section 4

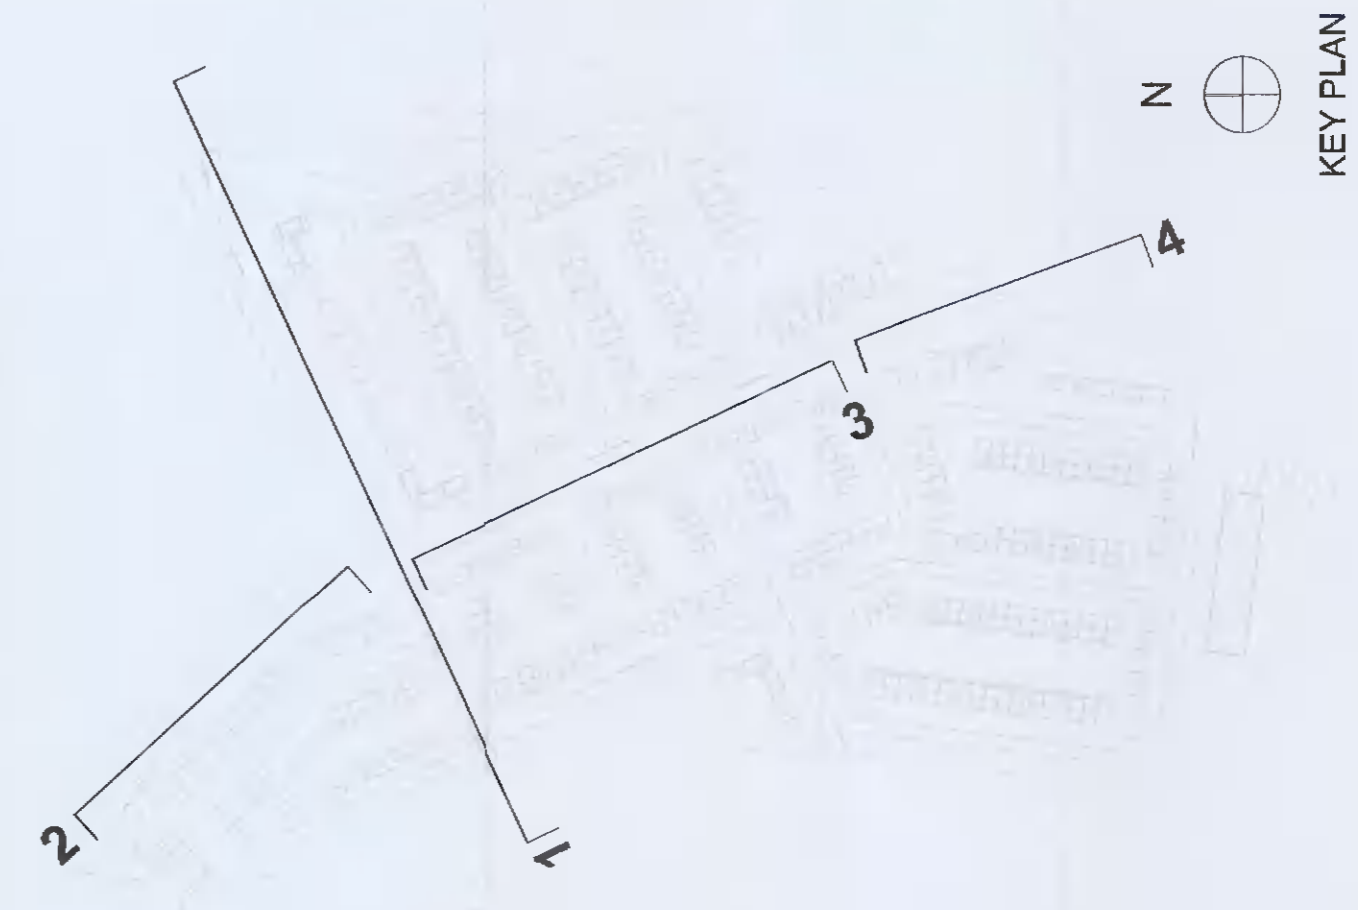

KEY PLAN



Planning Application

DAVEY + SMITH ARCHITECTS

DAVEY + SMITH ARCHITECTS UNIT 15 THE SPOON BUILDING 1445 CLONMEE ROAD CLONMEE DUBLIN 11 PH 01 4541033 | EMAIL: info@daveysmith.com | WEB: www.daveysmith.com
 Project ID: 1515-PL-005-
 Scale: 1:200, 1:500
 Job No: 1515-PL-005
 Date: 16/12/2021
 Project: Adamstown SDZ - Phase 3