



# TREE SURVEY

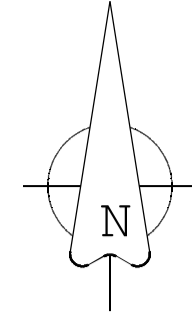

Tree Survey Schedule	
Symbol	Tree Retention Category
<span style="color: green;">●</span>	HIGH
<span style="color: blue;">●</span>	MODERATE
<span style="color: grey;">●</span>	LOW
<span style="color: red;">●</span>	Trees for removal for reasons of sound arboricultural management

+ Denotes position of tree

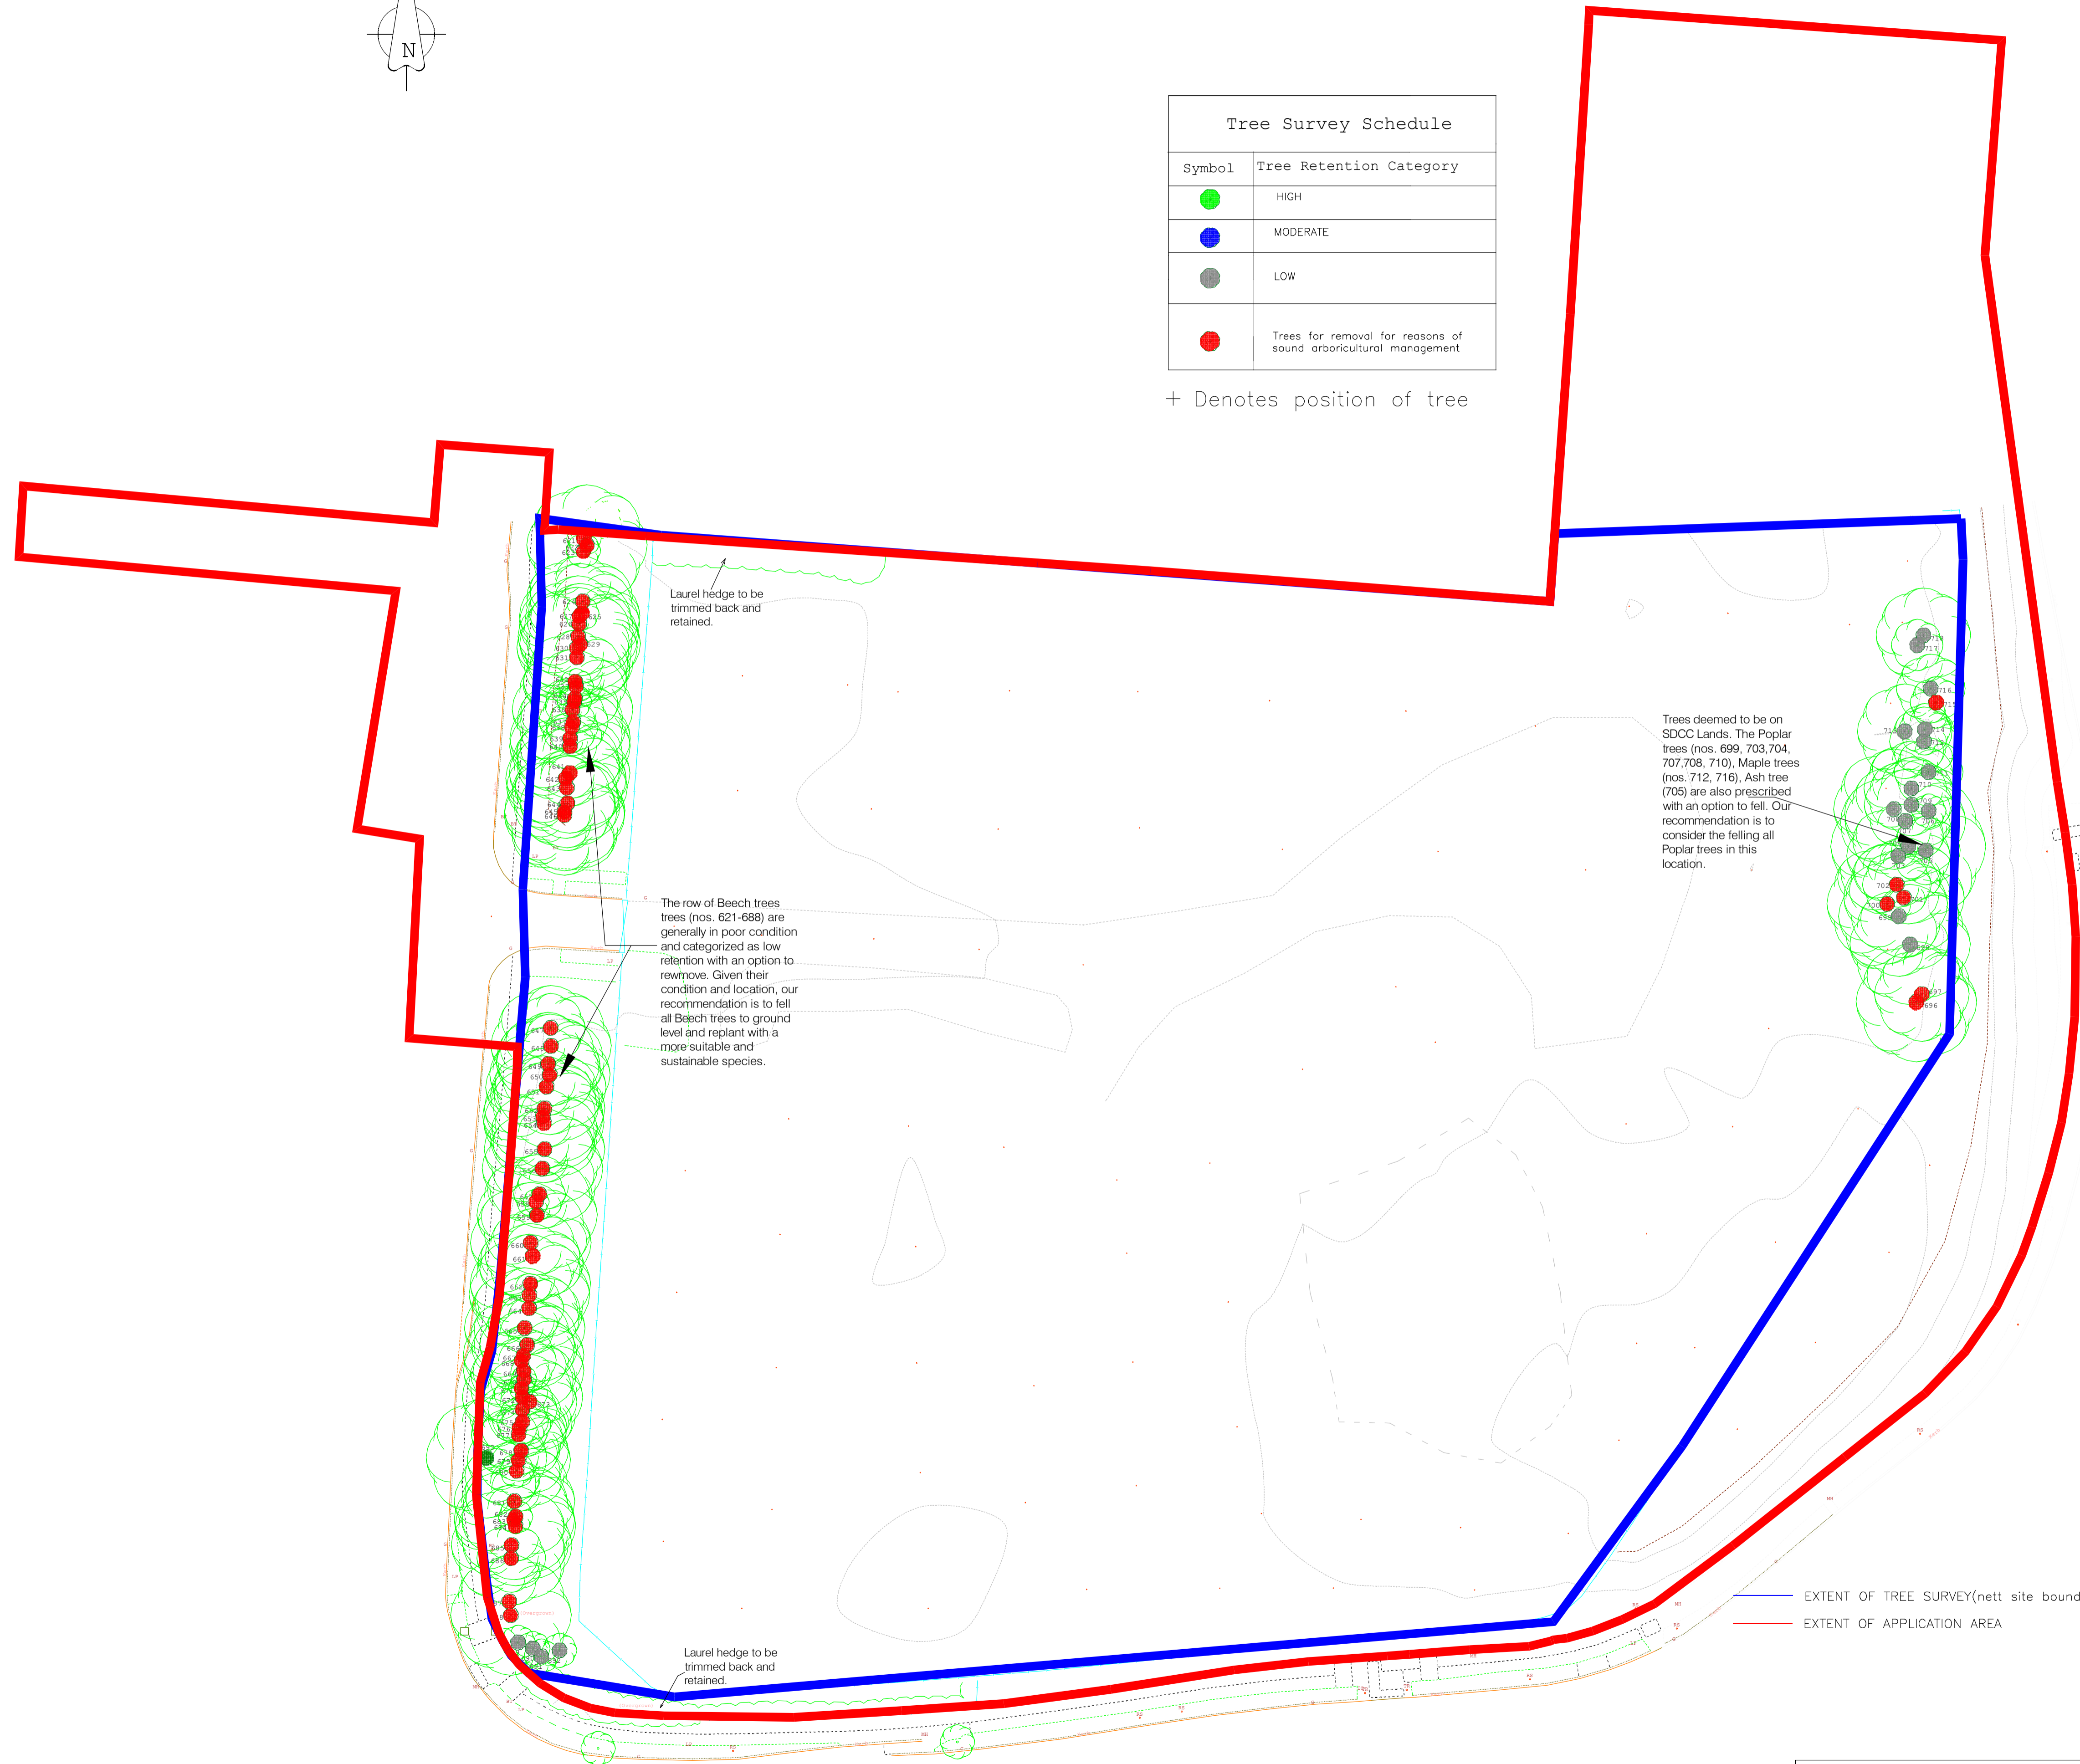

**Notes**

This drawing to be read in conjunction with all relevant Architects & Engineers drawings & specifications.  
For construction and site works refer to Civil Engineering drawings.  
Do not scale from this drawing. Use figured dimensions only.  
Positions of trees shown taken from topographical Survey or shown as approximate locations where trees were not picked up by the Topographical Surveyor.

The trees proposed for retention shall be protected and monitored during the construction phases and on completion of the development.

For preliminary Tree Management Recommendations refer to Tree Survey Report dated 29th. November 2021.

Works to trees on SDCC Lands shall only be carried out with the prior consent and approval of SDCC.

All retained trees shall be assessed annually or following periods of high winds or storms.

Trees shall also be reassessed following completion of the Construction phase.

Refer also to Tree Protection guidelines as outlined in BS 5837:2012.

**PREPARED BY:**

**Tree Management Services**  
Arboriculture, Landscape and Forestry Consultants  
21 Castleknock, Ballincollig, Co. Cork  
T: 021-4874365, M: 086 2532280  
Email: phelanlj1@gmail.com

**PROJECT:**

ST EDMUNDS PHASE 3

**CLIENT:**

MOYKERR LIMITED

**DRAWING TITLE:** TREE SURVEY      **STATUS:** Planning

**DRAWING NO.:** TMS.CD.11.21.01A      **SCALE:** 1:400 approx @A1  
**Date:** 03-12-2021      **SHEET:** 1 OF 1

This Tree Survey drawing is prepared from and to be read in conjunction with Tree Survey Report Ref: TMS.CD.11.21.01 dated 03/12/21.