
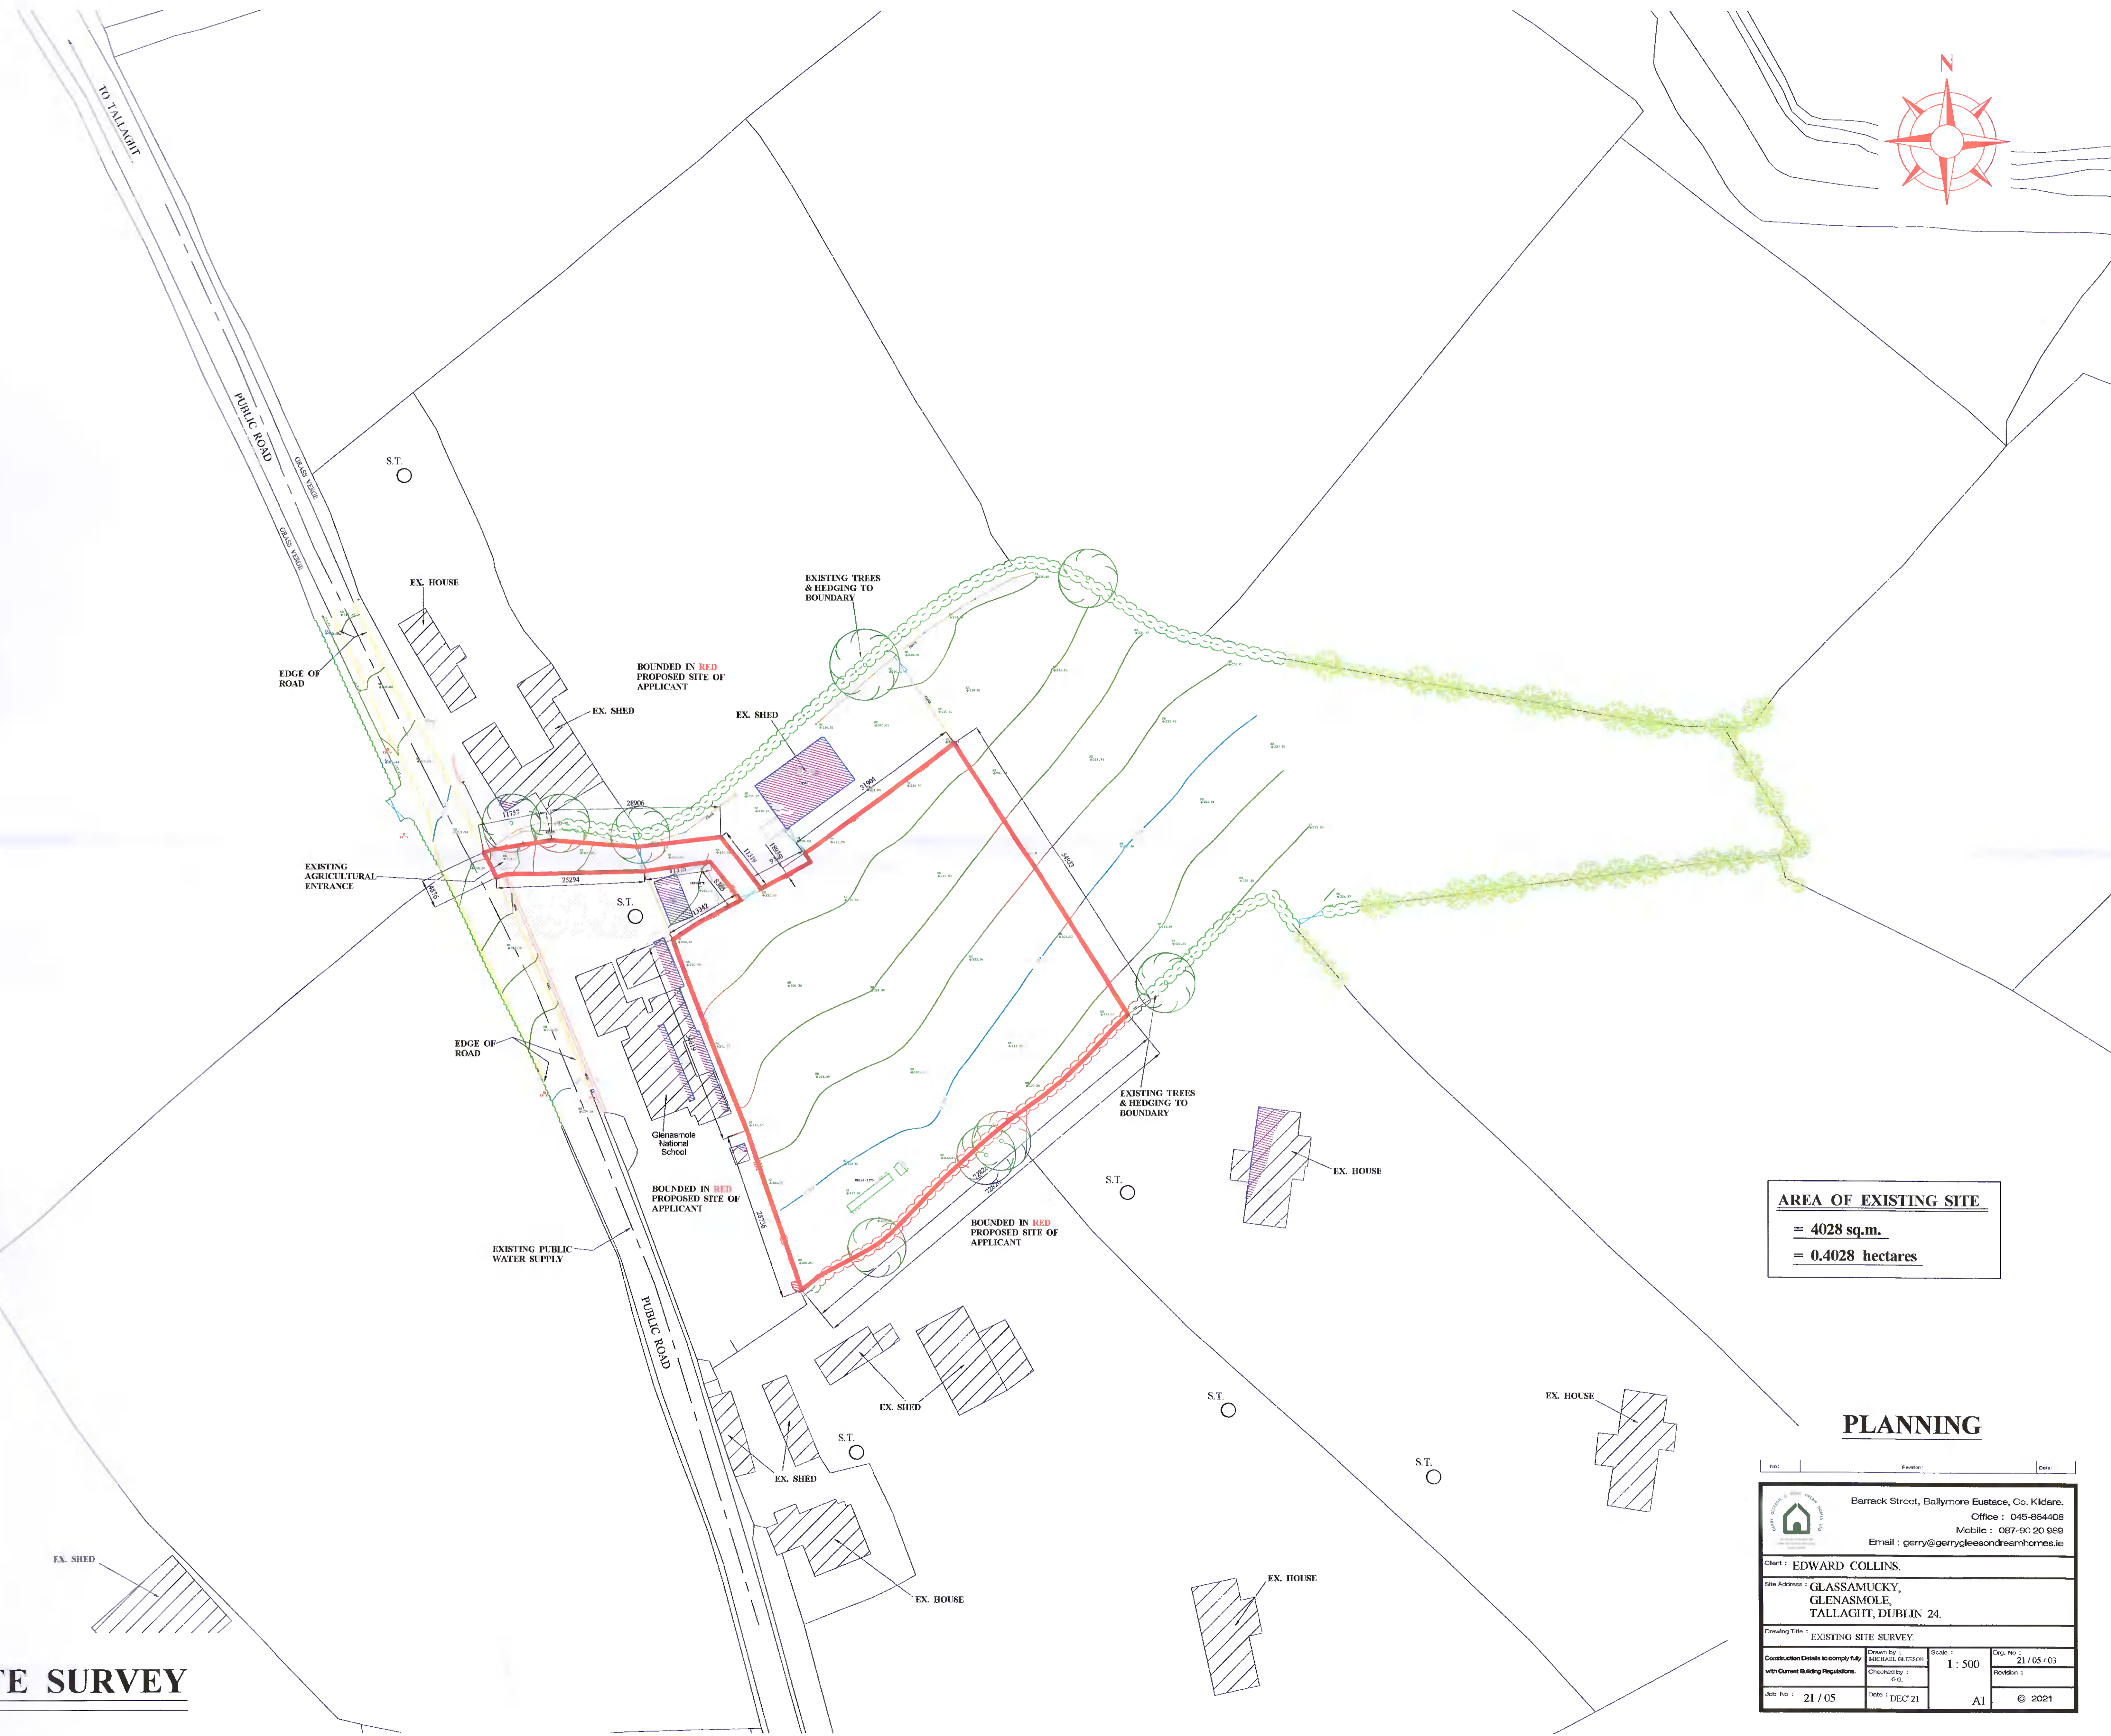


LANDBASE SURVEYS

JOB: 210309_Glassamucky Dublin 24
 DATE: 26/03/2021
 SURVEYED BY: DS
 PROJECTION: ITM
 SCALE: 1:500 @ A1
 DATUM: MALIN HEAD
 CONTACT: 083 457 2550

NOTES:
 This drawing is the property of Landbase Surveys and may be recalled at any time.
 Measured building dimensions must be checked & verified before and during any proposed structural changes are made.
 Features surveyed on this drawing do not necessarily represent actual registered boundaries. These must be verified correctly before planning commences.


- TREE
- HEDGE
- BANK TOP
- FENCE
- TANK
- ROAD MARKINGS (GENERAL)
- BUILDING
- ROAD
- WALL
- PATH CHANGE SURFACE
- ARMSTRONG JUNCTION
- TELECOM MH
- FIRE HYDRANT
- GULLY
- INSPECTION COVER
- MANHOLE
- SLUCE VALVE
- STOPCOCK
- FLOOR LEVEL
- INVERT LEVEL
- WATER LEVEL
- SPOT LEVEL
- GENERAL HEIGHT

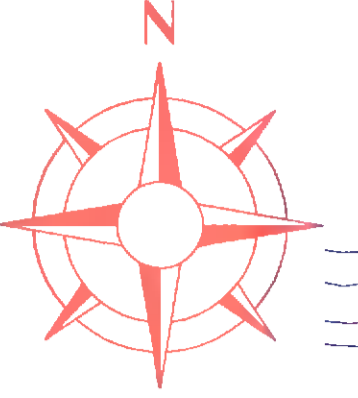

AREA OF EXISTING SITE
 = 4028 sq.m.
 = 0.4028 hectares

PLANNING

EXISTING SITE SURVEY

 Barrack Street, Ballymore Eustace, Co. Kildare. Office : 045-864408 Mobile : 087-90 20 989 Email : gerry@gerrygleasondreamhomes.ie	
Client : EDWARD COLLINS.	
Site Address : GLASSAMUCKY, GLENASMOLE, TALLAGHT, DUBLIN 24.	
Drawing Title : EXISTING SITE SURVEY.	
Construction Details to comply fully with Current Building Regulations. Checked by : G.C. Date : 21 / 05	Drawn by : MICHAEL GLEESON Scale : 1 : 500 Date : 21 / 05 : 03 Revision : © 2021