



PROPOSED FLOOR LAYOUT (PHASE ONE)

FLOOR AREA = 87.27 sq.m (939 sq.ft.)

PHASE TWO
OF BUILDING
SUBJECT TO
FUTURE PLANNING
APPLICATION

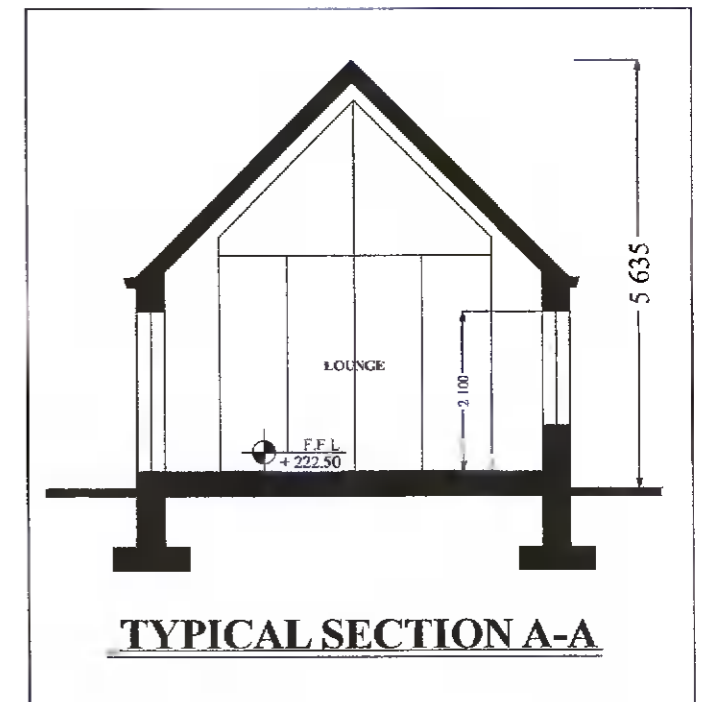

TYPICAL SECTION A-A

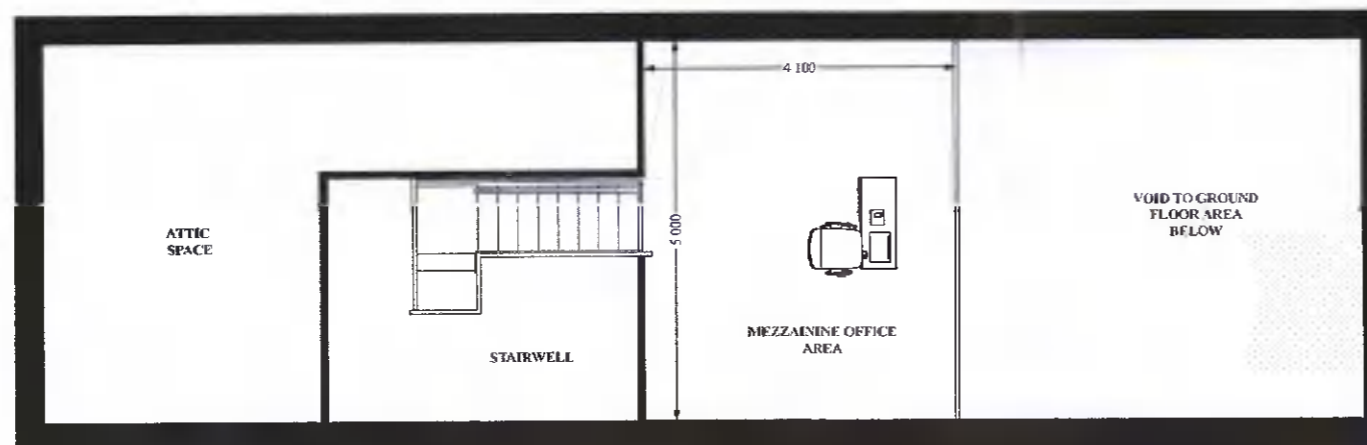


PROPOSED MEZZAINE LEVEL

FLOOR AREA = 20.19 sq.m (217 sq.ft.)

PLANNING

No.	REVISION	DATE

		Barrack Street, Ballymore Eustace, Co. Kildare. Office : 045 864408 Mobile : 087 90 20 989 Email : gerry@gerrygleesondreamhomes.ie	
Client :		EDWARD COLLINS	
Site Address :		GLASSAMUCKY, GLENASMOLE, TALLAGHT, DUBLIN 24	
Drawing Title : PROPOSED FLOOR LAYOUTS & SECTIONAL DETAIL (PHASE ONE)			
Construction Detail to comply fully with Current Building Regulations.	Drawn By: ALAN GLEESON Checked by: G.S.	Scale: 1 : 100	Dwg. No: 21 / 05 / 05
Jno No: 21 / 05	Date: DEC '21	A3	© 2021