
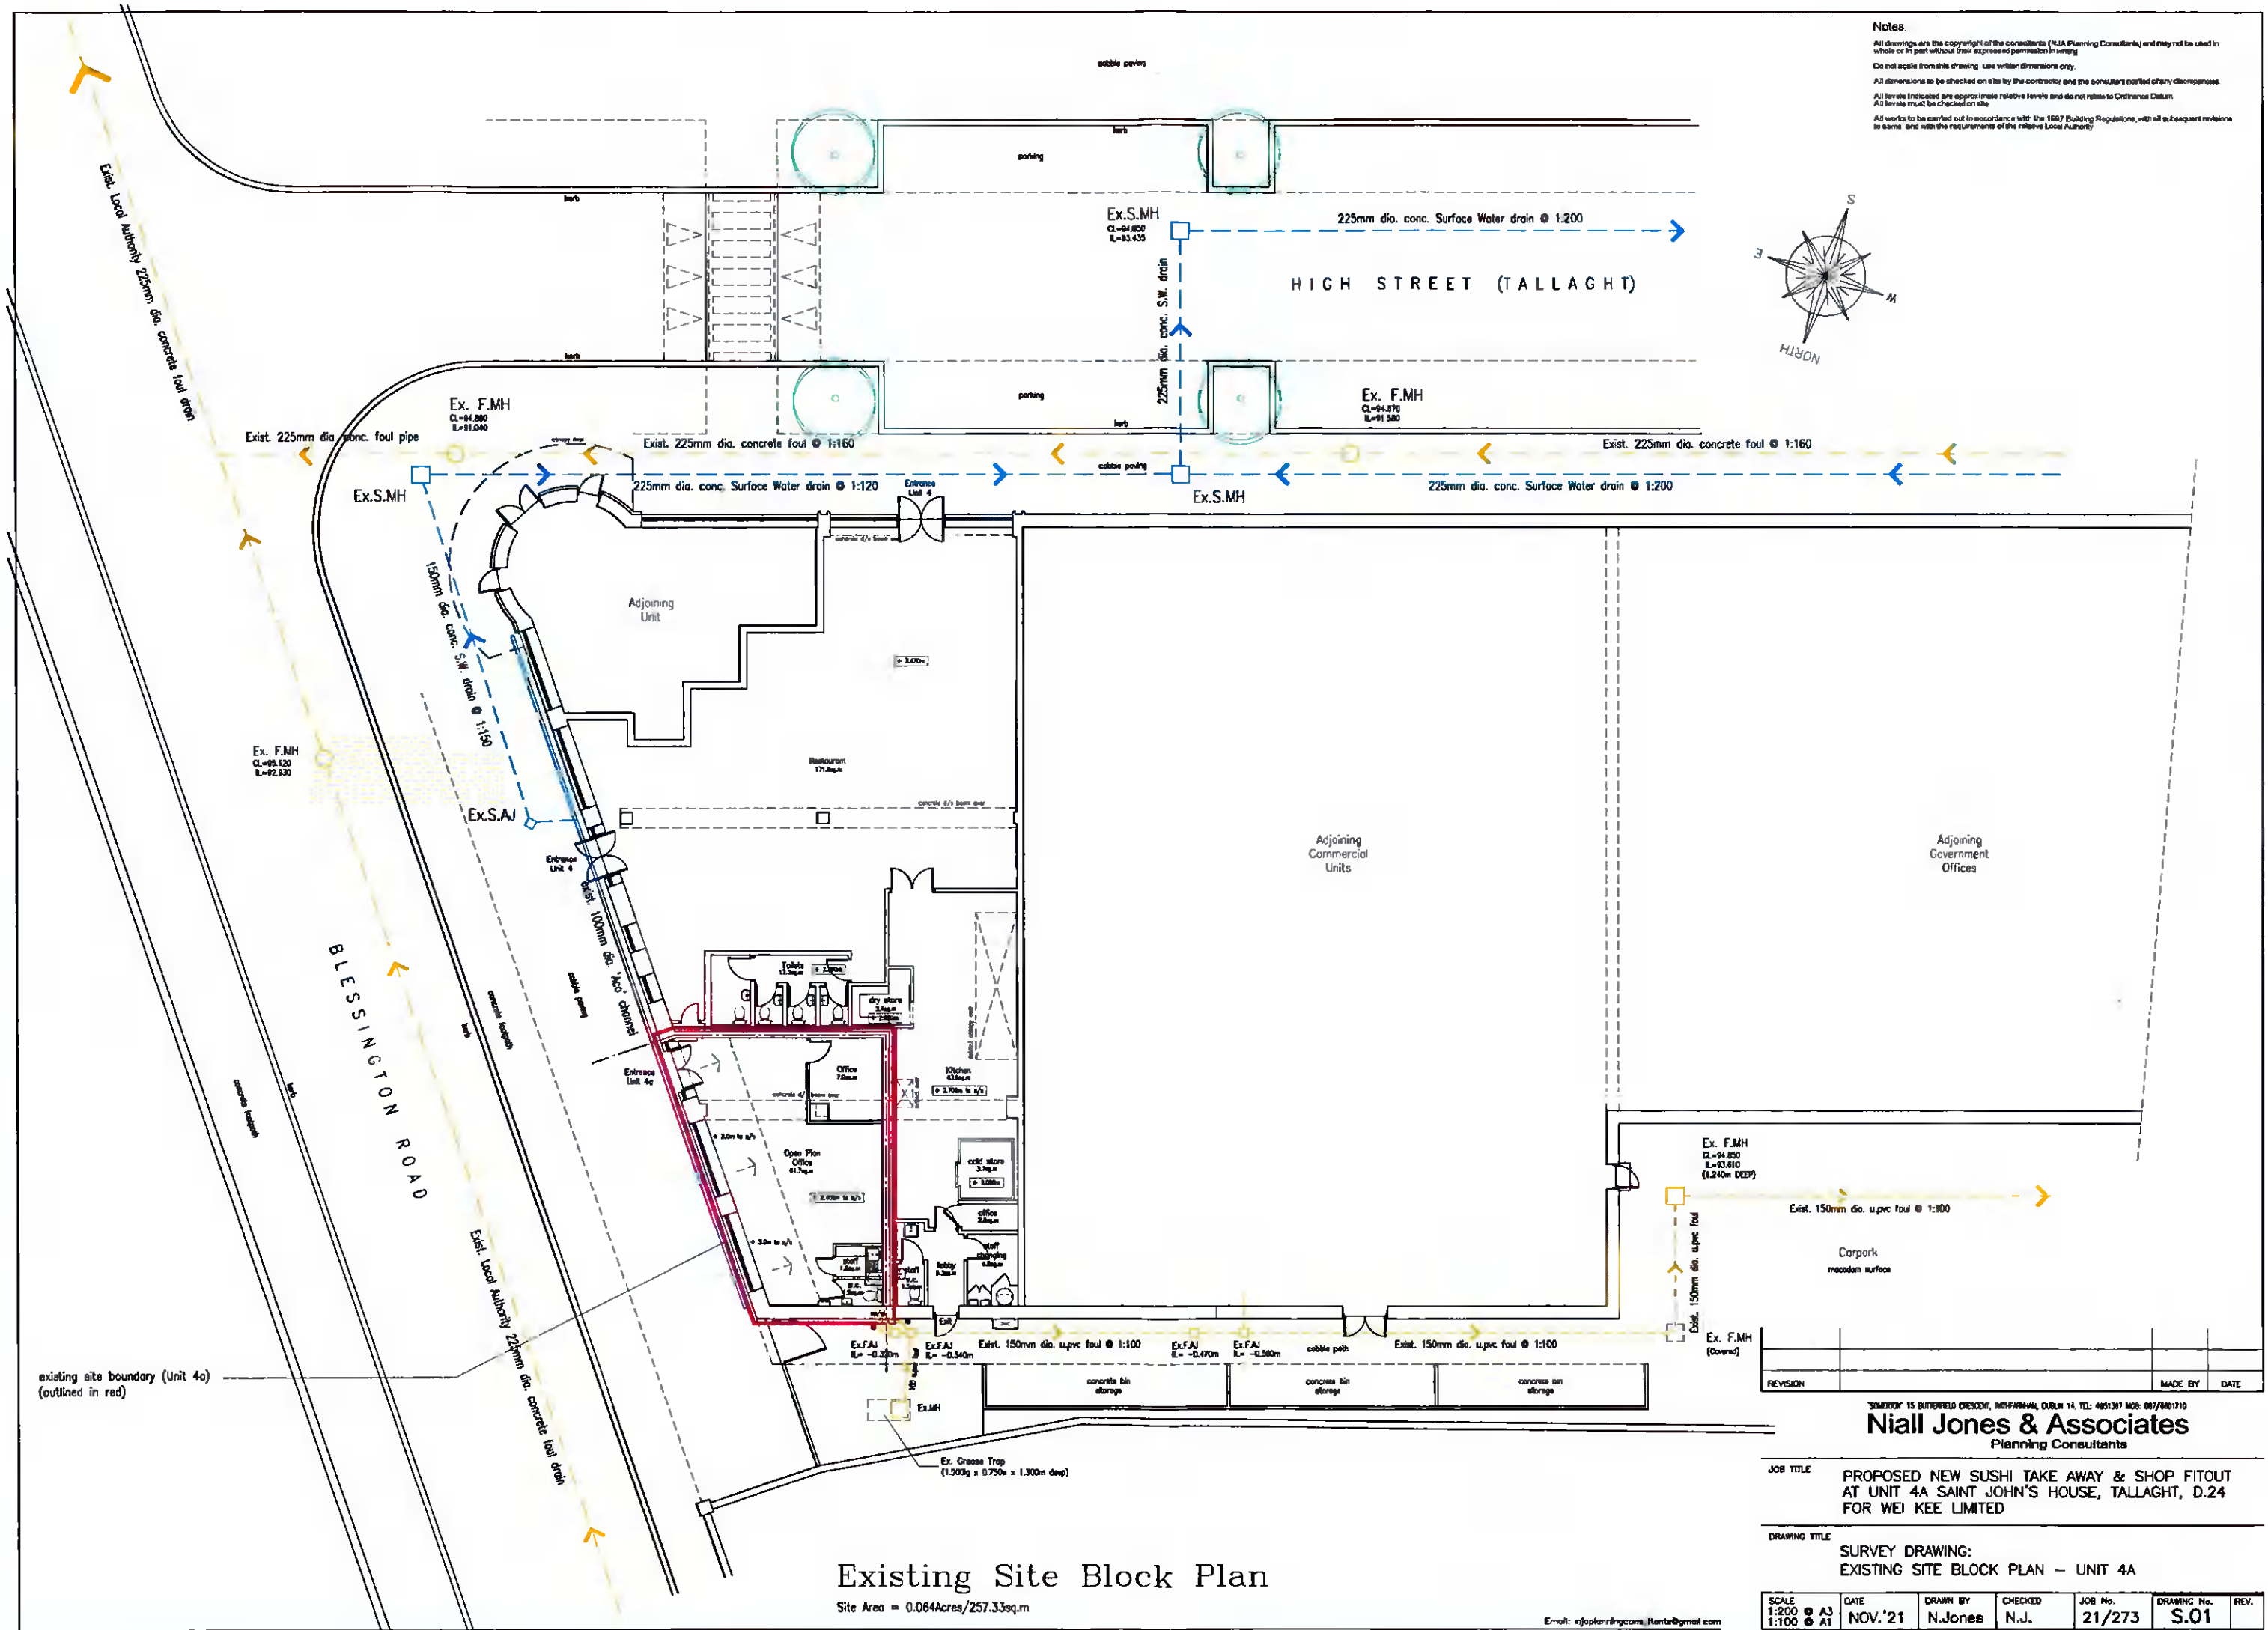


Notes
 All drawings are the copyright of the consultants (NJA Planning Consultants) and may not be used in whole or in part without their expressed permission in writing.
 Do not scale from this drawing. Use written dimensions only.
 All dimensions to be checked on site by the contractor and the consultants notified of any discrepancies.
 All levels indicated are approximate relative levels and do not relate to Ordnance Datum.
 All levels must be checked on site.
 All works to be carried out in accordance with the 1997 Building Regulations, with all subsequent revisions to same, and with the requirements of the relative Local Authority.

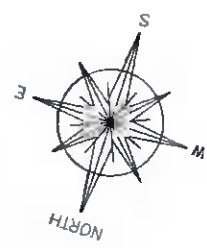

Existing Site Block Plan

Site Area = 0.064Acres/257.33sq.m

REVISION	MADE BY	DATE

15 BUTRIFIELD CROCKETT, MIDLETON, DUBLIN 14. TEL: 4613171 MOB: 087/9017110
Niall Jones & Associates
 Planning Consultants

JOB TITLE
 PROPOSED NEW SUSHI TAKE AWAY & SHOP FITOUT AT UNIT 4A SAINT JOHN'S HOUSE, TALLAGHT, D.24 FOR WEI KEE LIMITED

DRAWING TITLE
 SURVEY DRAWING:
 EXISTING SITE BLOCK PLAN - UNIT 4A

SCALE	DATE	DRAWN BY	CHECKED	JOB No.	DRAWING No.	REV.
1:200 1:100	NOV.'21	N.Jones	N.J.	21/273	S.01	

Email: nj@planningcons.ie; n.jones@gmail.com