
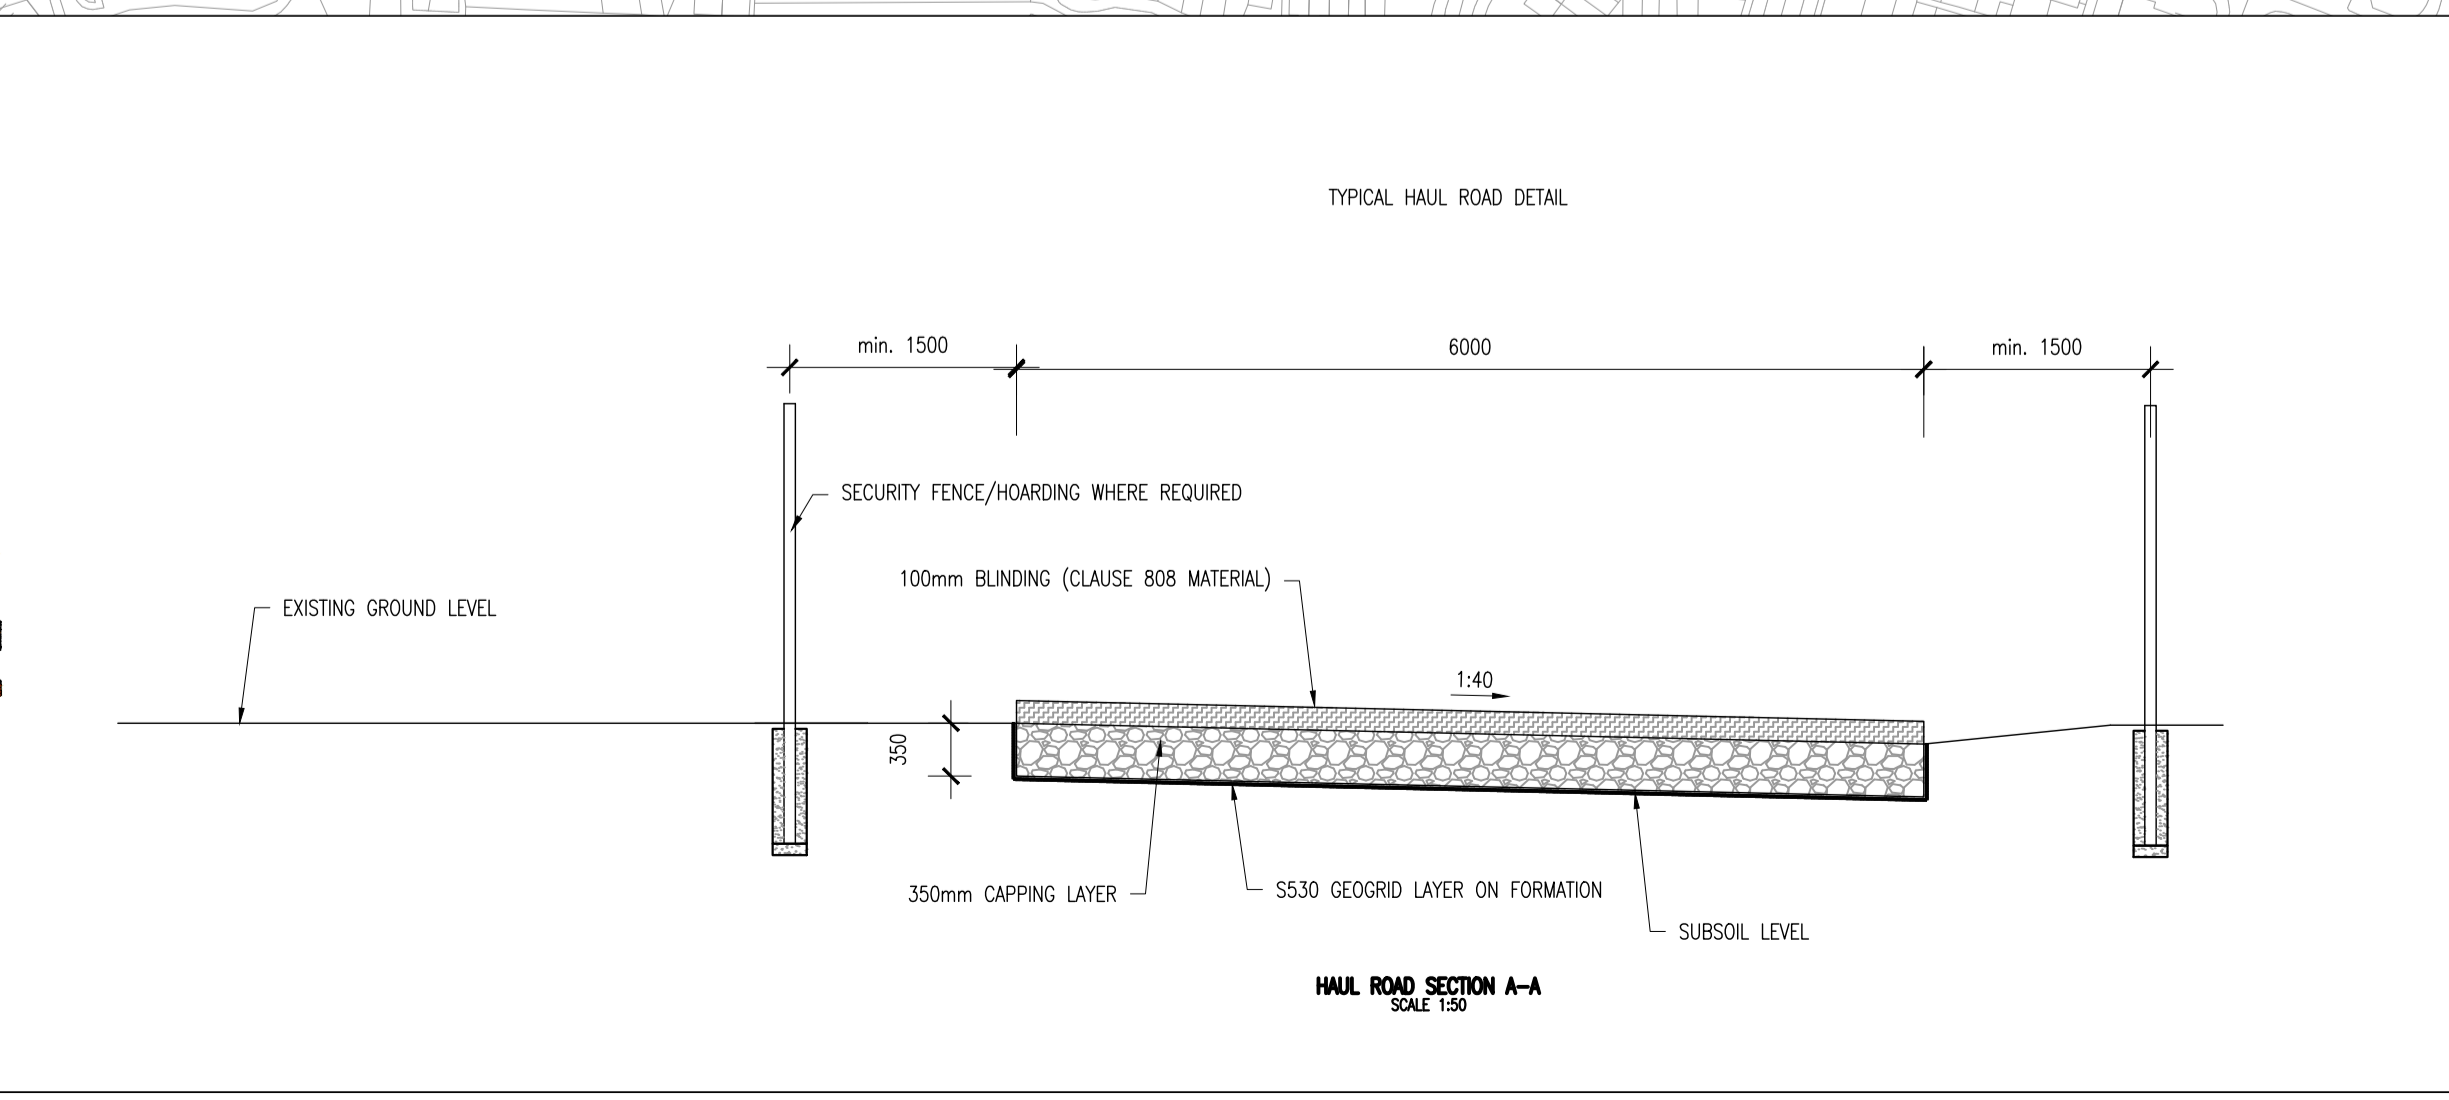


- NOTES:
GENERAL NOTES:
1. ALL WORKS SHALL BE CONSTRUCTED IN ACCORDANCE WITH THE SPECIFICATION FOR ROADWORKS AND SOUTH DUBLIN COUNTY COUNCIL STANDARDS
 2. ALL DIMENSIONS ARE IN METRES UNLESS SPECIFIED OTHERWISE.
 3. ALL COORDINATES ARE TO THE ITM (IRISH TRANSVERSE MERCATOR) GEOGRAPHIC COORDINATE SYSTEM.
 4. ALL LEVELS ARE TO ORDNANCE DATUM IRELAND (MALIN HEAD).
 5. ALL TEMPORARY TRAFFIC MANAGEMENT SHALL COMPLY WITH CHAPTER 9 OF THE TRAFFIC SIGNS MANUAL
 6. ALL MATERIAL DISPOSED OFF SITE SHALL BE TAKEN TO A LICENSED FACILITY APPROVED BY SOUTH DUBLIN COUNTY COUNCIL.
 7. ALL AGGREGATES PROPOSED FOR USE ON THIS SCHEME SHALL MEET FULLY THE REQUIREMENTS OF THE CONTRACT SPECIFICATION AND, IN ADDITION, THE REQUIREMENTS STATED IN STANDARD RECOMMENDATION SR 21:2014 - GUIDANCE ON THE USE OF IS EN 1242 + A1:2007 - AGGREGATES FOR UNBOUND AND HYDRAULICALLY BOUND MATERIALS FOR USE IN CIVIL ENGINEERING WORK AND ROAD CONSTRUCTION. FURTHER DETAIL IS PROVIDED IN ADDITIONAL CLAUSE 144AR OF THE CONTRACT SPECIFICATION.

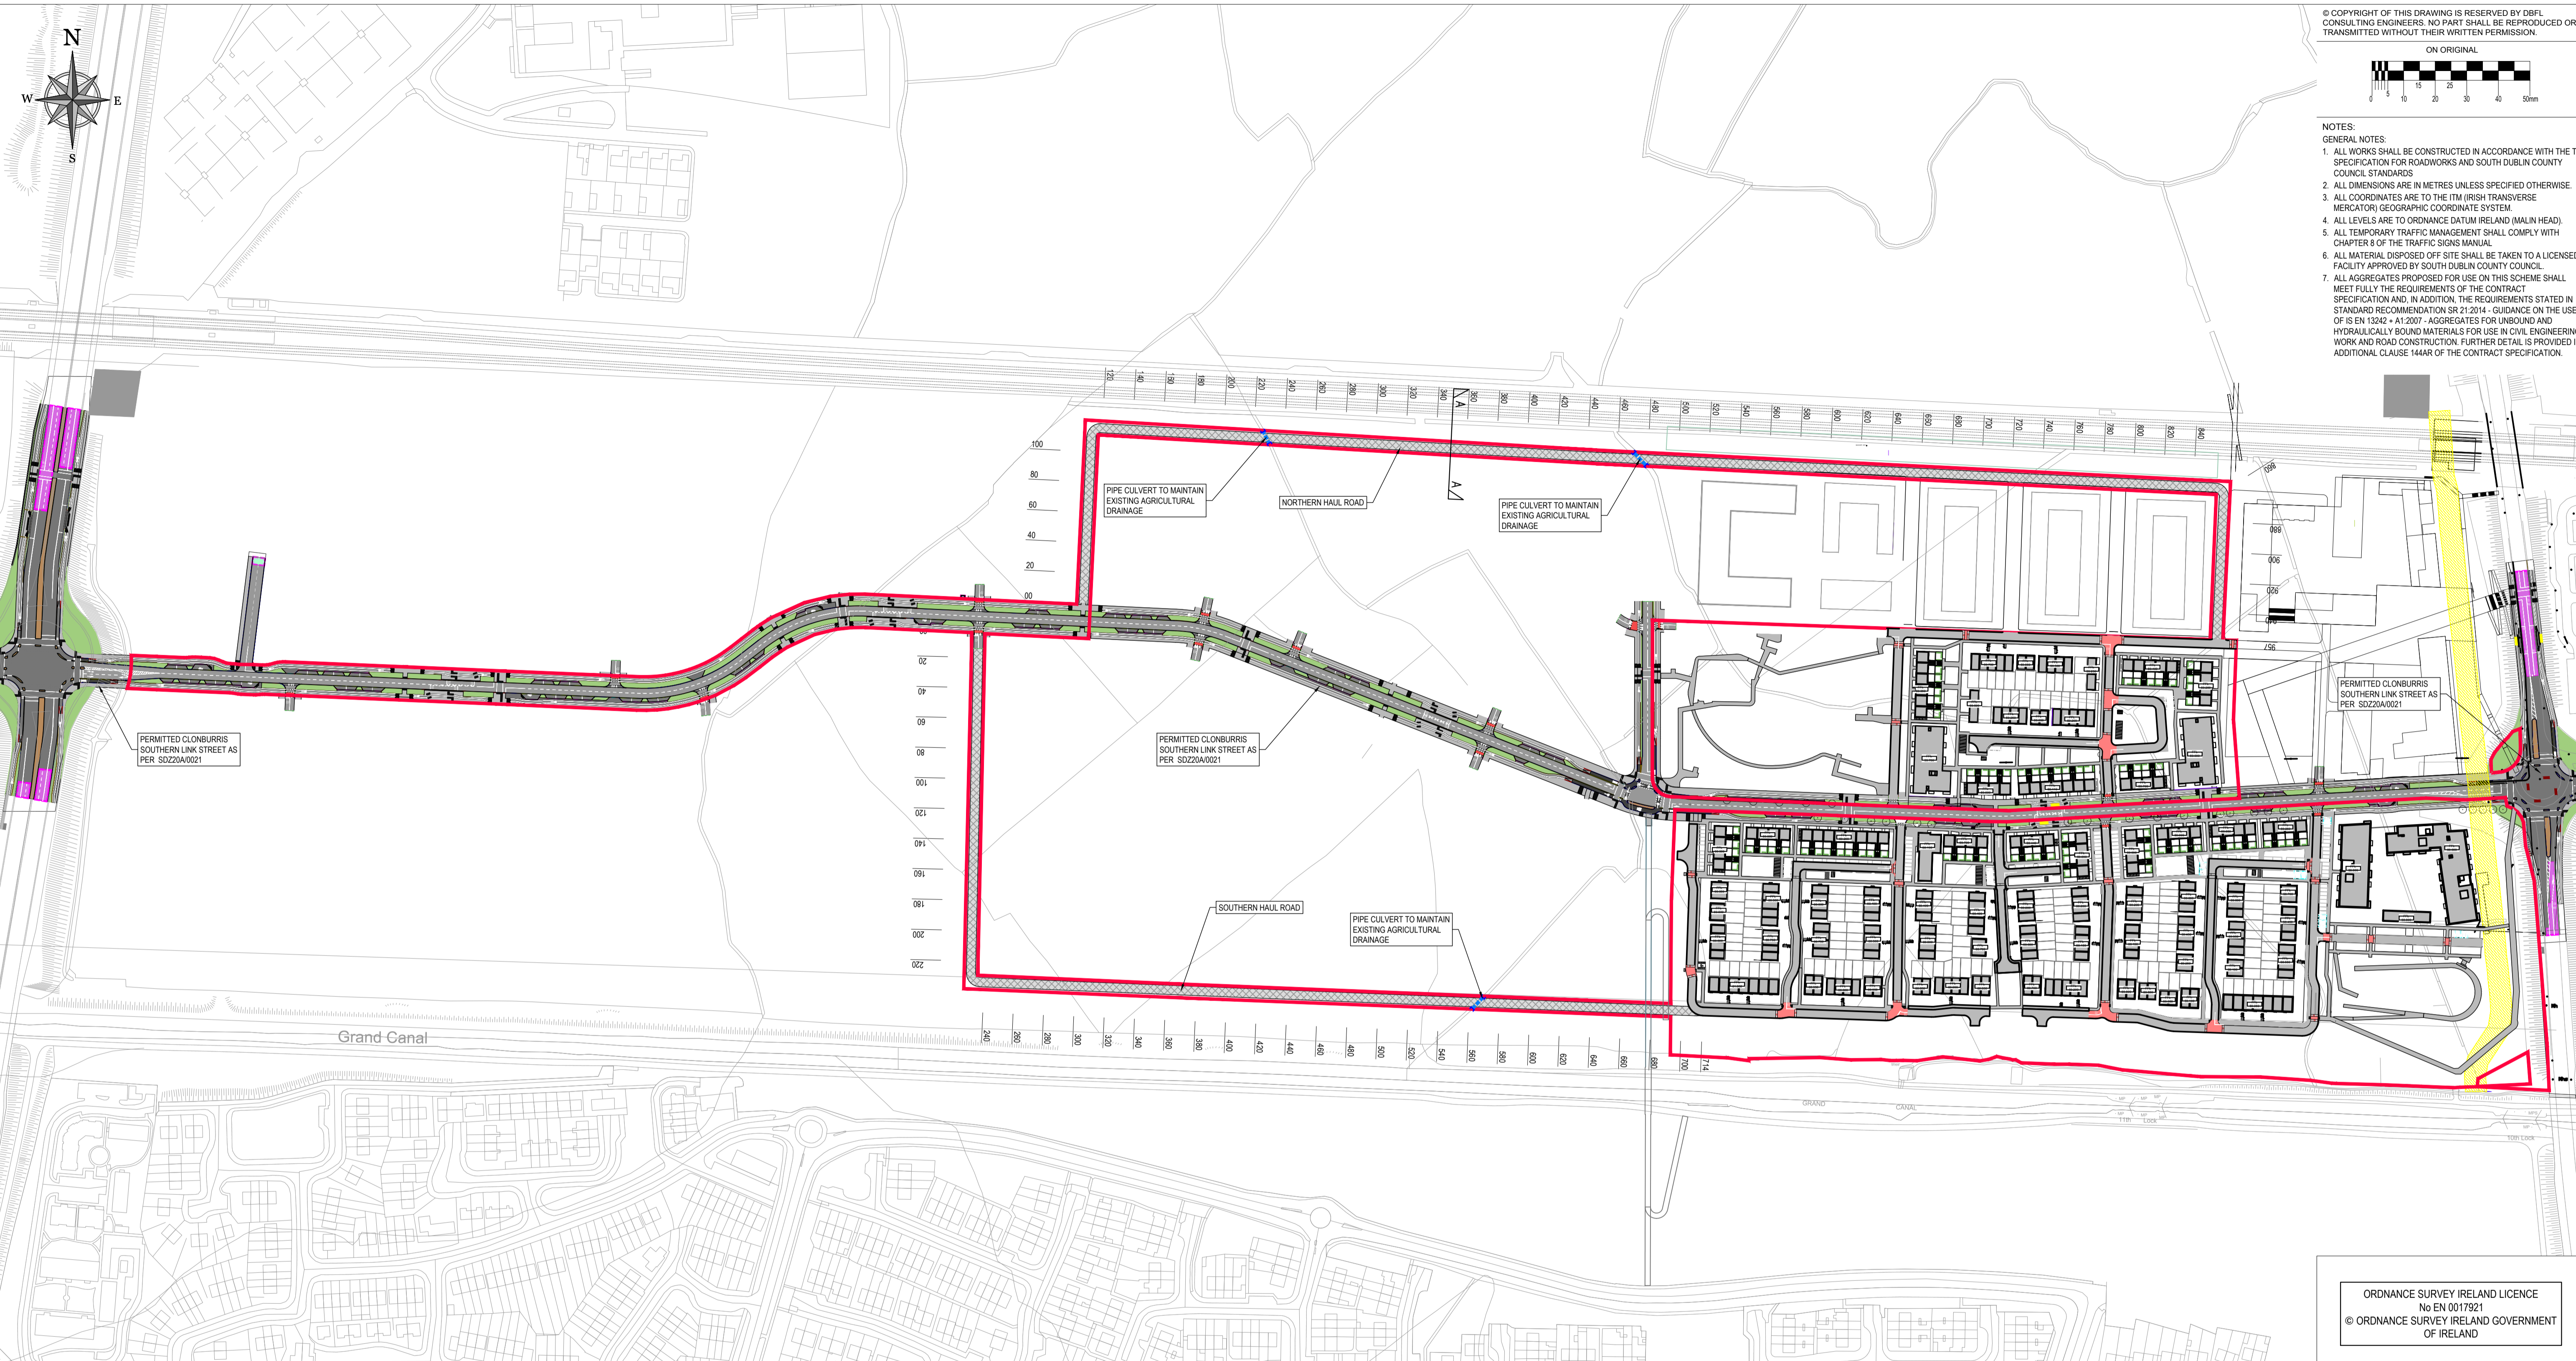

ORDNANCE SURVEY IRELAND LICENCE
No EN 0017921
© ORDNANCE SURVEY IRELAND GOVERNMENT OF IRELAND

| | | | | |
|-----|----------|----------------------------|-----|-------|
| P01 | 17-11-21 | ISSUED FOR PLANNING | DKE | JPC |
| rev | date | description | by | chkd. |
| | | A - Approved | | |
| | | B - Approved with comments | | |
| | | C - Do not use | | |

client approval

suitability S2 - INFORMATION issue purpose PLANNING

DBFL Consulting Engineers
Civil, Structural & Transportation Engineering
www.dbfl.ie

DUBLIN OFFICE: Ormond House, Upper Ormond Quay, Dublin 7, D07 W7U4
PHONE: +353 1 451 4000

CORK OFFICE: Phoenix House, Monahan Road, Cork, T12 H1XV
PHONE: +353 (0) 21 2024538

WATERFORD OFFICE: Suite 10, The Atrium, Maritime Gate, Canada Street, Waterford, X91 W028
PHONE: +353 51 309 500

project ref. CLONBURRIS PHASE 1A

drawing title HAUL ROAD LAYOUT PLAN

client CAIRN HOMES LTD

| | | | |
|-----------------------------|--------|-------|------------|
| designed by | author | scale | sheet size |
| JPC | TCA | NTS | A1 |
| drawing no. | | | revision |
| 162119-DBFL-RD-SP-DR-C-1210 | | | P01 |