


EXISTING SECTION AA
Scale 1/200@A0



EXISTING CONTIGUOUS ELEVATION
Scale 1/200@A0

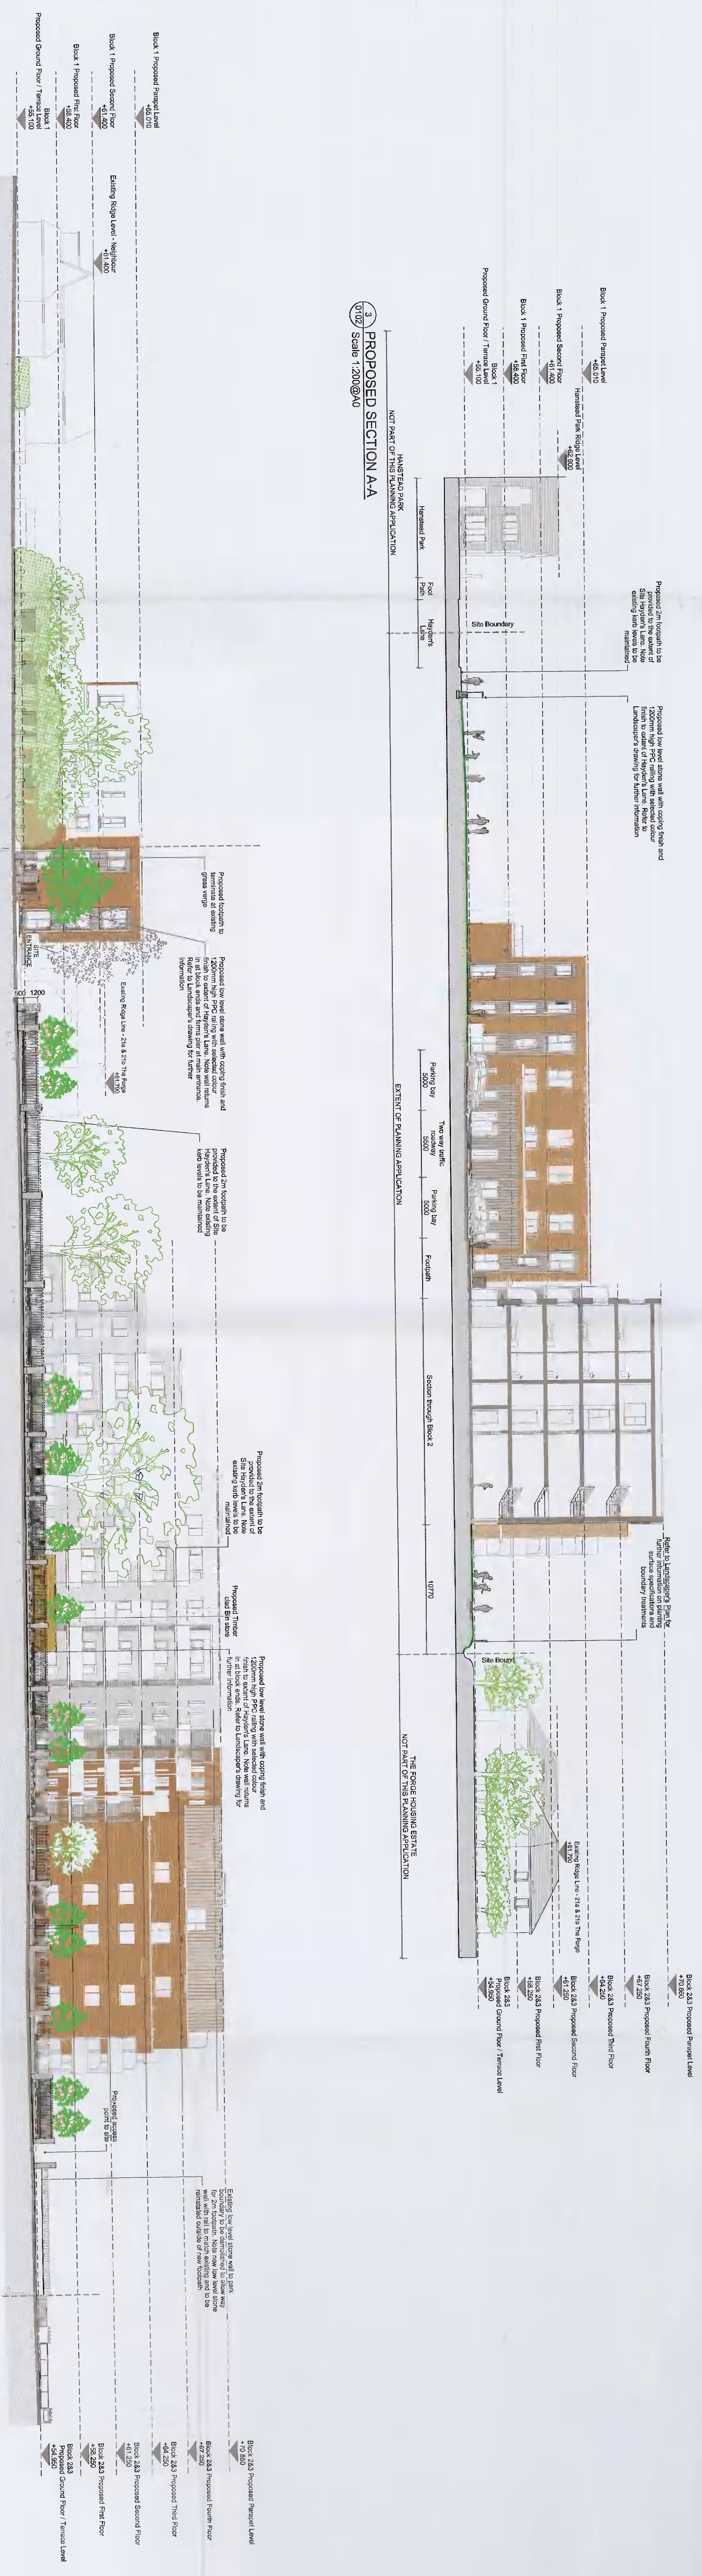

PROPOSED SECTION AA
Scale 1/200@A0

PROPOSED CONTIGUOUS ELEVATION
Scale 1/200@A0

NOTES:

REVISION	DATE	REVISION	DATE
01	10/22/2023	01	10/22/2023
02	10/22/2023	02	10/22/2023

PLANNING PERMISSION

oppermann

20-778-00-01-02-01

JACOB GREENE CONSTRUCTION

EXISTING AND PROPOSED CONTIGUOUS ELEVATIONS AND SITE SECTIONS

10/22/2023

16:12:21