


006

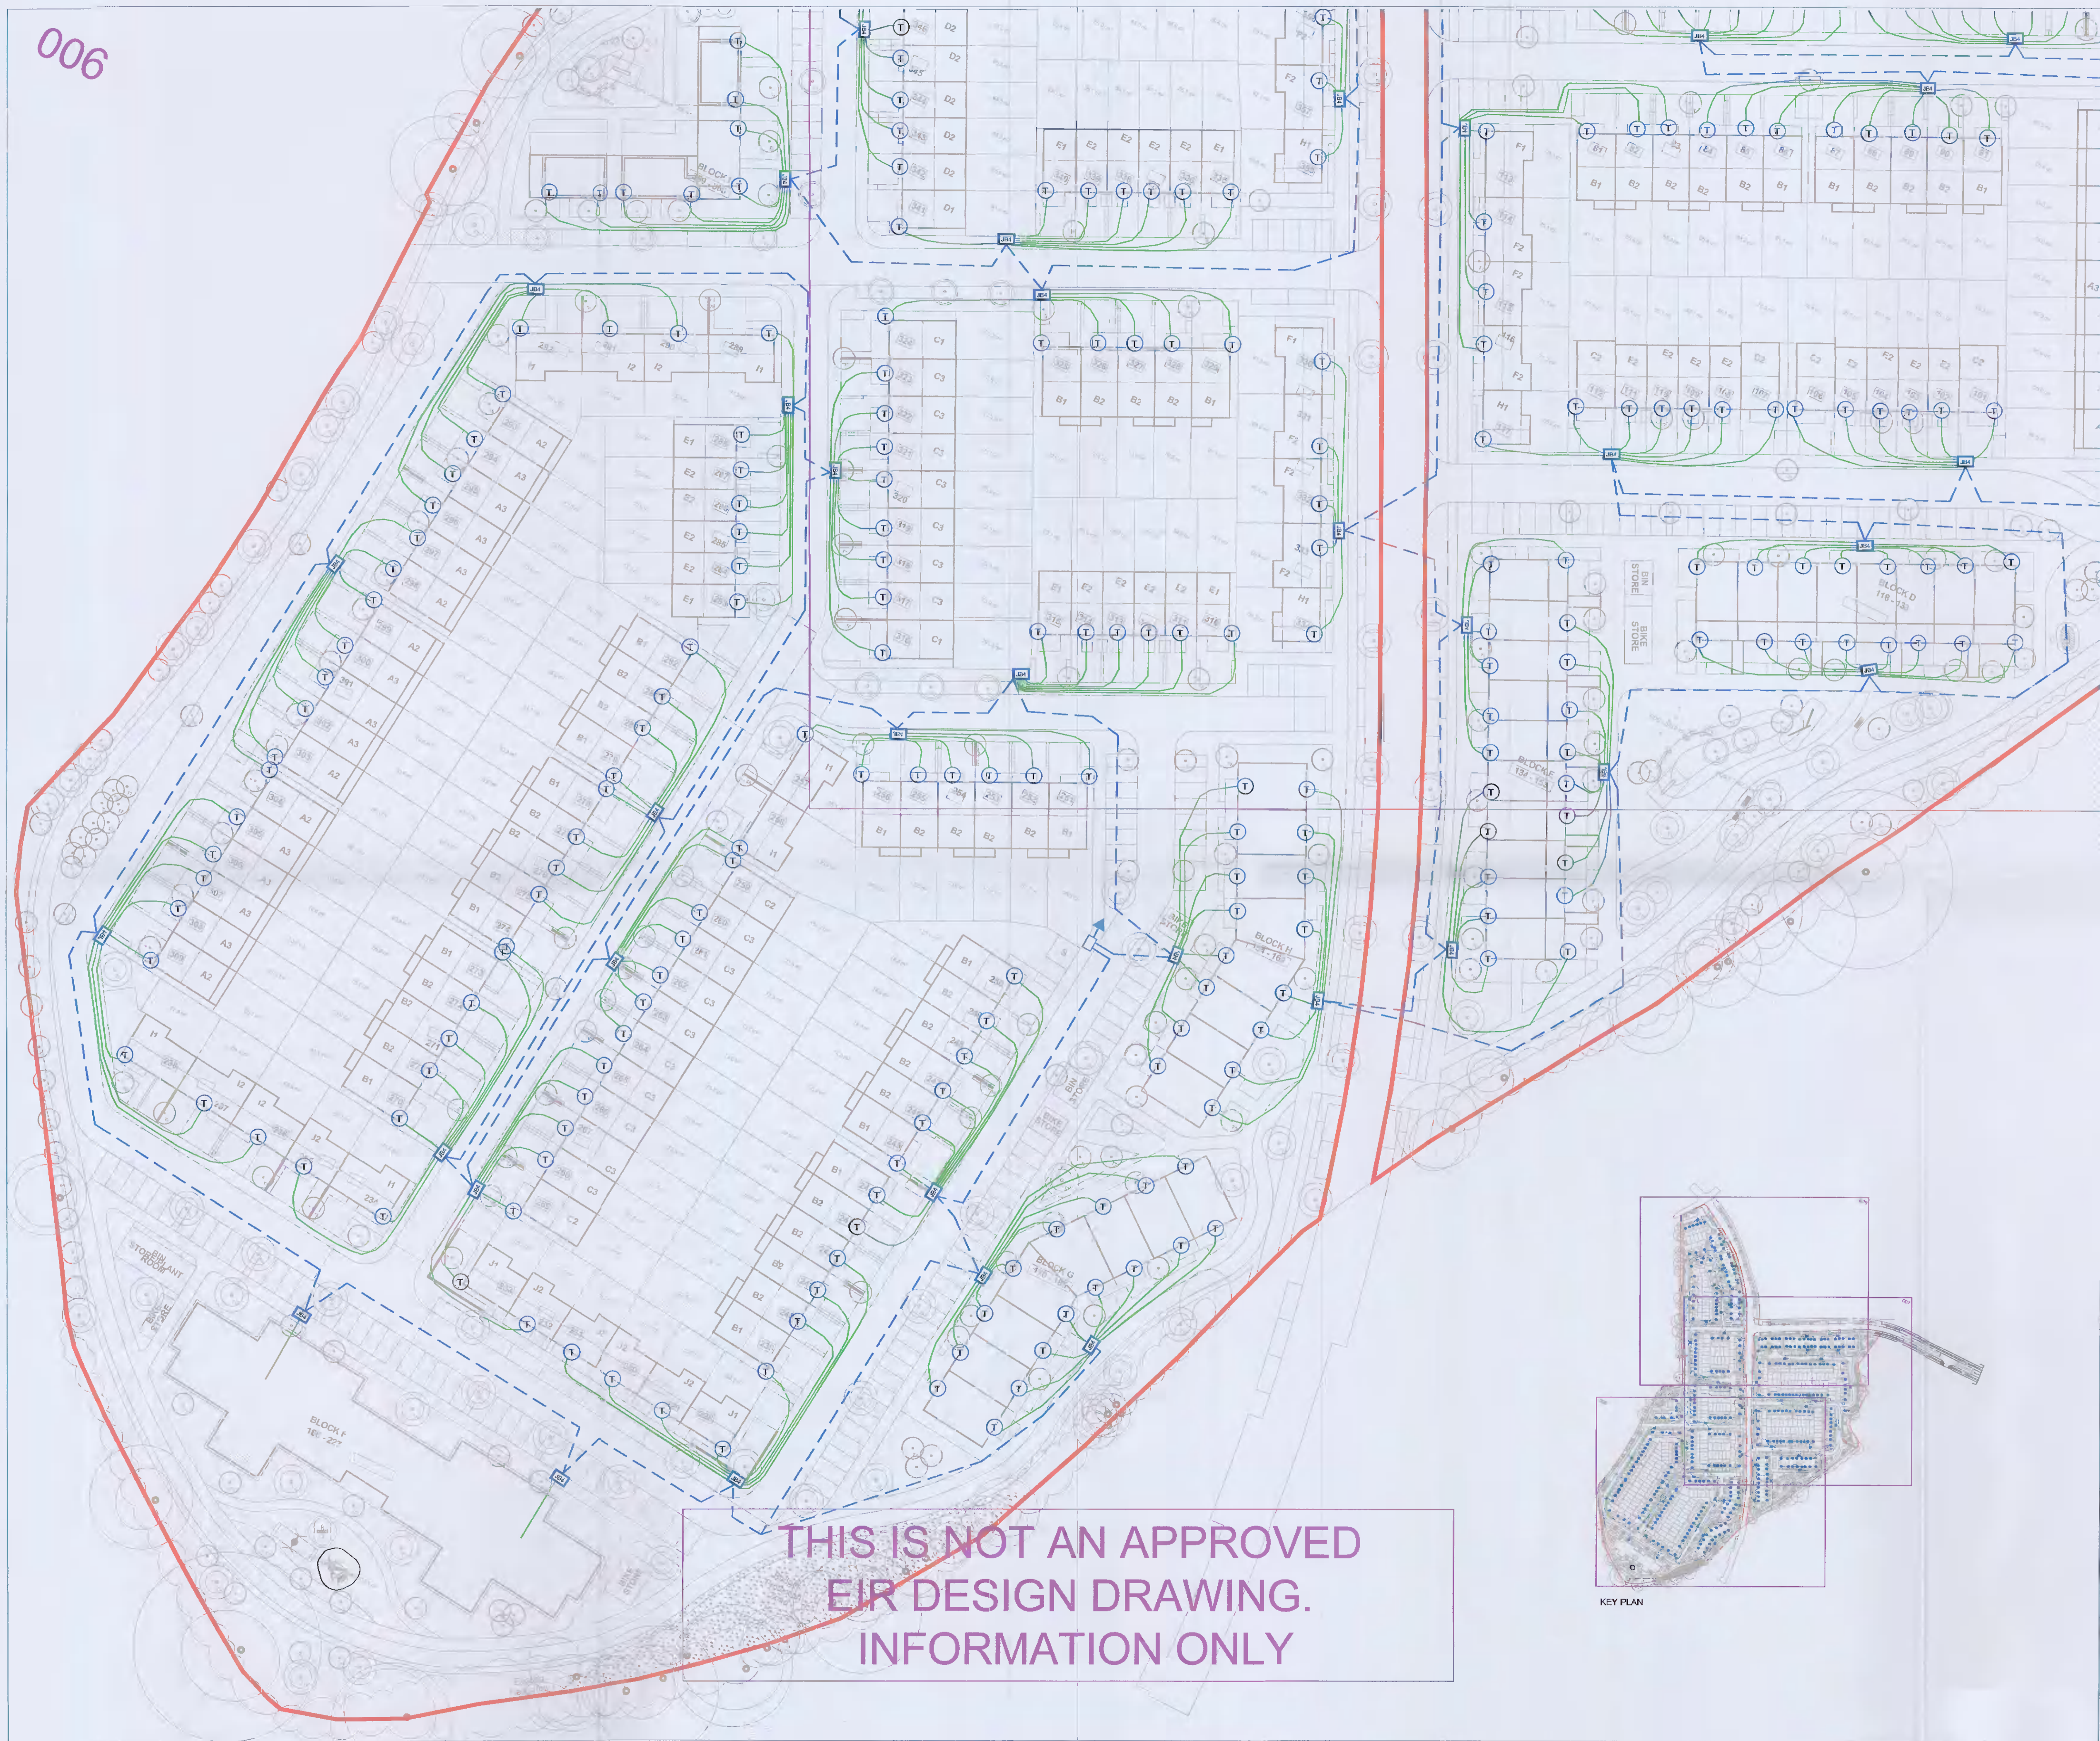

THIS DRAWING IS COPYRIGHT © ALL RIGHTS RESERVED. NO PART OF THIS DRAWING MAY BE REPRODUCED, STORED IN A RETRIEVAL SYSTEM OR TRANSMITTED IN ANY FORM OR BY ANY MEANS WITHOUT THE PRIOR WRITTEN PERMISSION FROM MCELLIGOTT CONSULTING ENGINEERS LIMITED

NOTES

- DO NOT SCALE. USE FIGURED DIMENSIONS ONLY.
- THIS DRAWING IS TO BE READ IN CONJUNCTION WITH ALL OTHER RELEVANT ARCHITECTURAL AND ENGINEERING DRAWINGS.
- APPROXIMATE LOCATION OF EXISTING SITE BOUNDARY EIRCOM CHAMBER
- FLEXIBLE DUCT FROM ETU TO NTU, FOOTWAY AND CARRIAGEWAY CHAMBERS TO BE SUPPLIED BY DEVELOPER.
- THIS PROPOSAL IS SUBJECT TO APPROVAL FROM THE LOCAL AUTHORITY, EIR REPRESENTATIVE & PLANNING PERMISSION
- THIS DRAWING SHOULD BE READ IN CONJUNCTION WITH EIR FINAL DESIGN DRAWING.

LEGEND

- TWIN WALLED Ø110mm DUCT ON FOOTWAY TO EIR SPEC.
- Ø38mm HYDRODARE TO EACH HOUSE ETU TO EIR SPEC.
- JBA4 INGROUND FOOTWAY CHAMBER TO EIRCOM SPEC (JB2 / JB4 / JB4A TYPE).
- NOE4 EIR POP CABINET - 1015mm(H) x 450mm(W) x 410mm(D)
- EIRCOM ETU CABINET - 300 (H) x 220 (W) x 175mm DEEP

THIS IS NOT AN APPROVED EIR DESIGN DRAWING. INFORMATION ONLY

| | | | | | |
|-------|-----------------|-----|------|-----|------------|
| B | FOR INFORMATION | RT | TMC | TMC | 10/12/2021 |
| A | FOR INFORMATION | RT | TMC | TMC | 27/08/2021 |
| ISSUE | DESCRIPTION | DRN | ORIG | APP | DATE |

McElligott
 CONSULTING ENGINEERS
 H2a Centrepoint Business Park, Oak Road, Dublin 12
 tel: +353 (0)1 424 3014 email: info@mcelligott.ie web: www.mcelligott.ie

CLIENT
HUGH MCGREEVY & SONS

PROJECT
TUBBER LANE 3

TITLE
PHASE 3 EIR SERVICES LAYOUT

| | | | |
|-------|-------|-------------|-------------|
| SHEET | SCALE | PROJECT No. | DRAWING No. |
| A1 | 1:500 | 21039 | E006 |

