




Pfizer Graigue Castle
 Graigue Castle Business Park,
 Clonsilla, Dublin 22,
 Ireland.


NOTES: THIS DRAWING HAS BEEN REVISIONED. IT IS THE PROPERTY OF PFIER AND IS FINANCED TO THE ACCORDANCE WITH THE TERMS OF THE FINANCING AGREEMENT. ANY CHANGES TO THIS DRAWING MUST BE APPROVED BY PFIER. IT SHALL NOT BE REPRODUCED, COPIED, LOANED OR OTHERWISE USED IN ANY MANNER WITHOUT THE WRITTEN PERMISSION OF PFIER. FOR ANY OTHER PUBLISHED CITIES THAN THAT FOR WHICH IT IS FINANCED.



MFA McElroy Associates
 100 South Main Street, Suite 200
 New York, NY 10038
 Tel: 212 691 1000 Fax: 212 691 1001

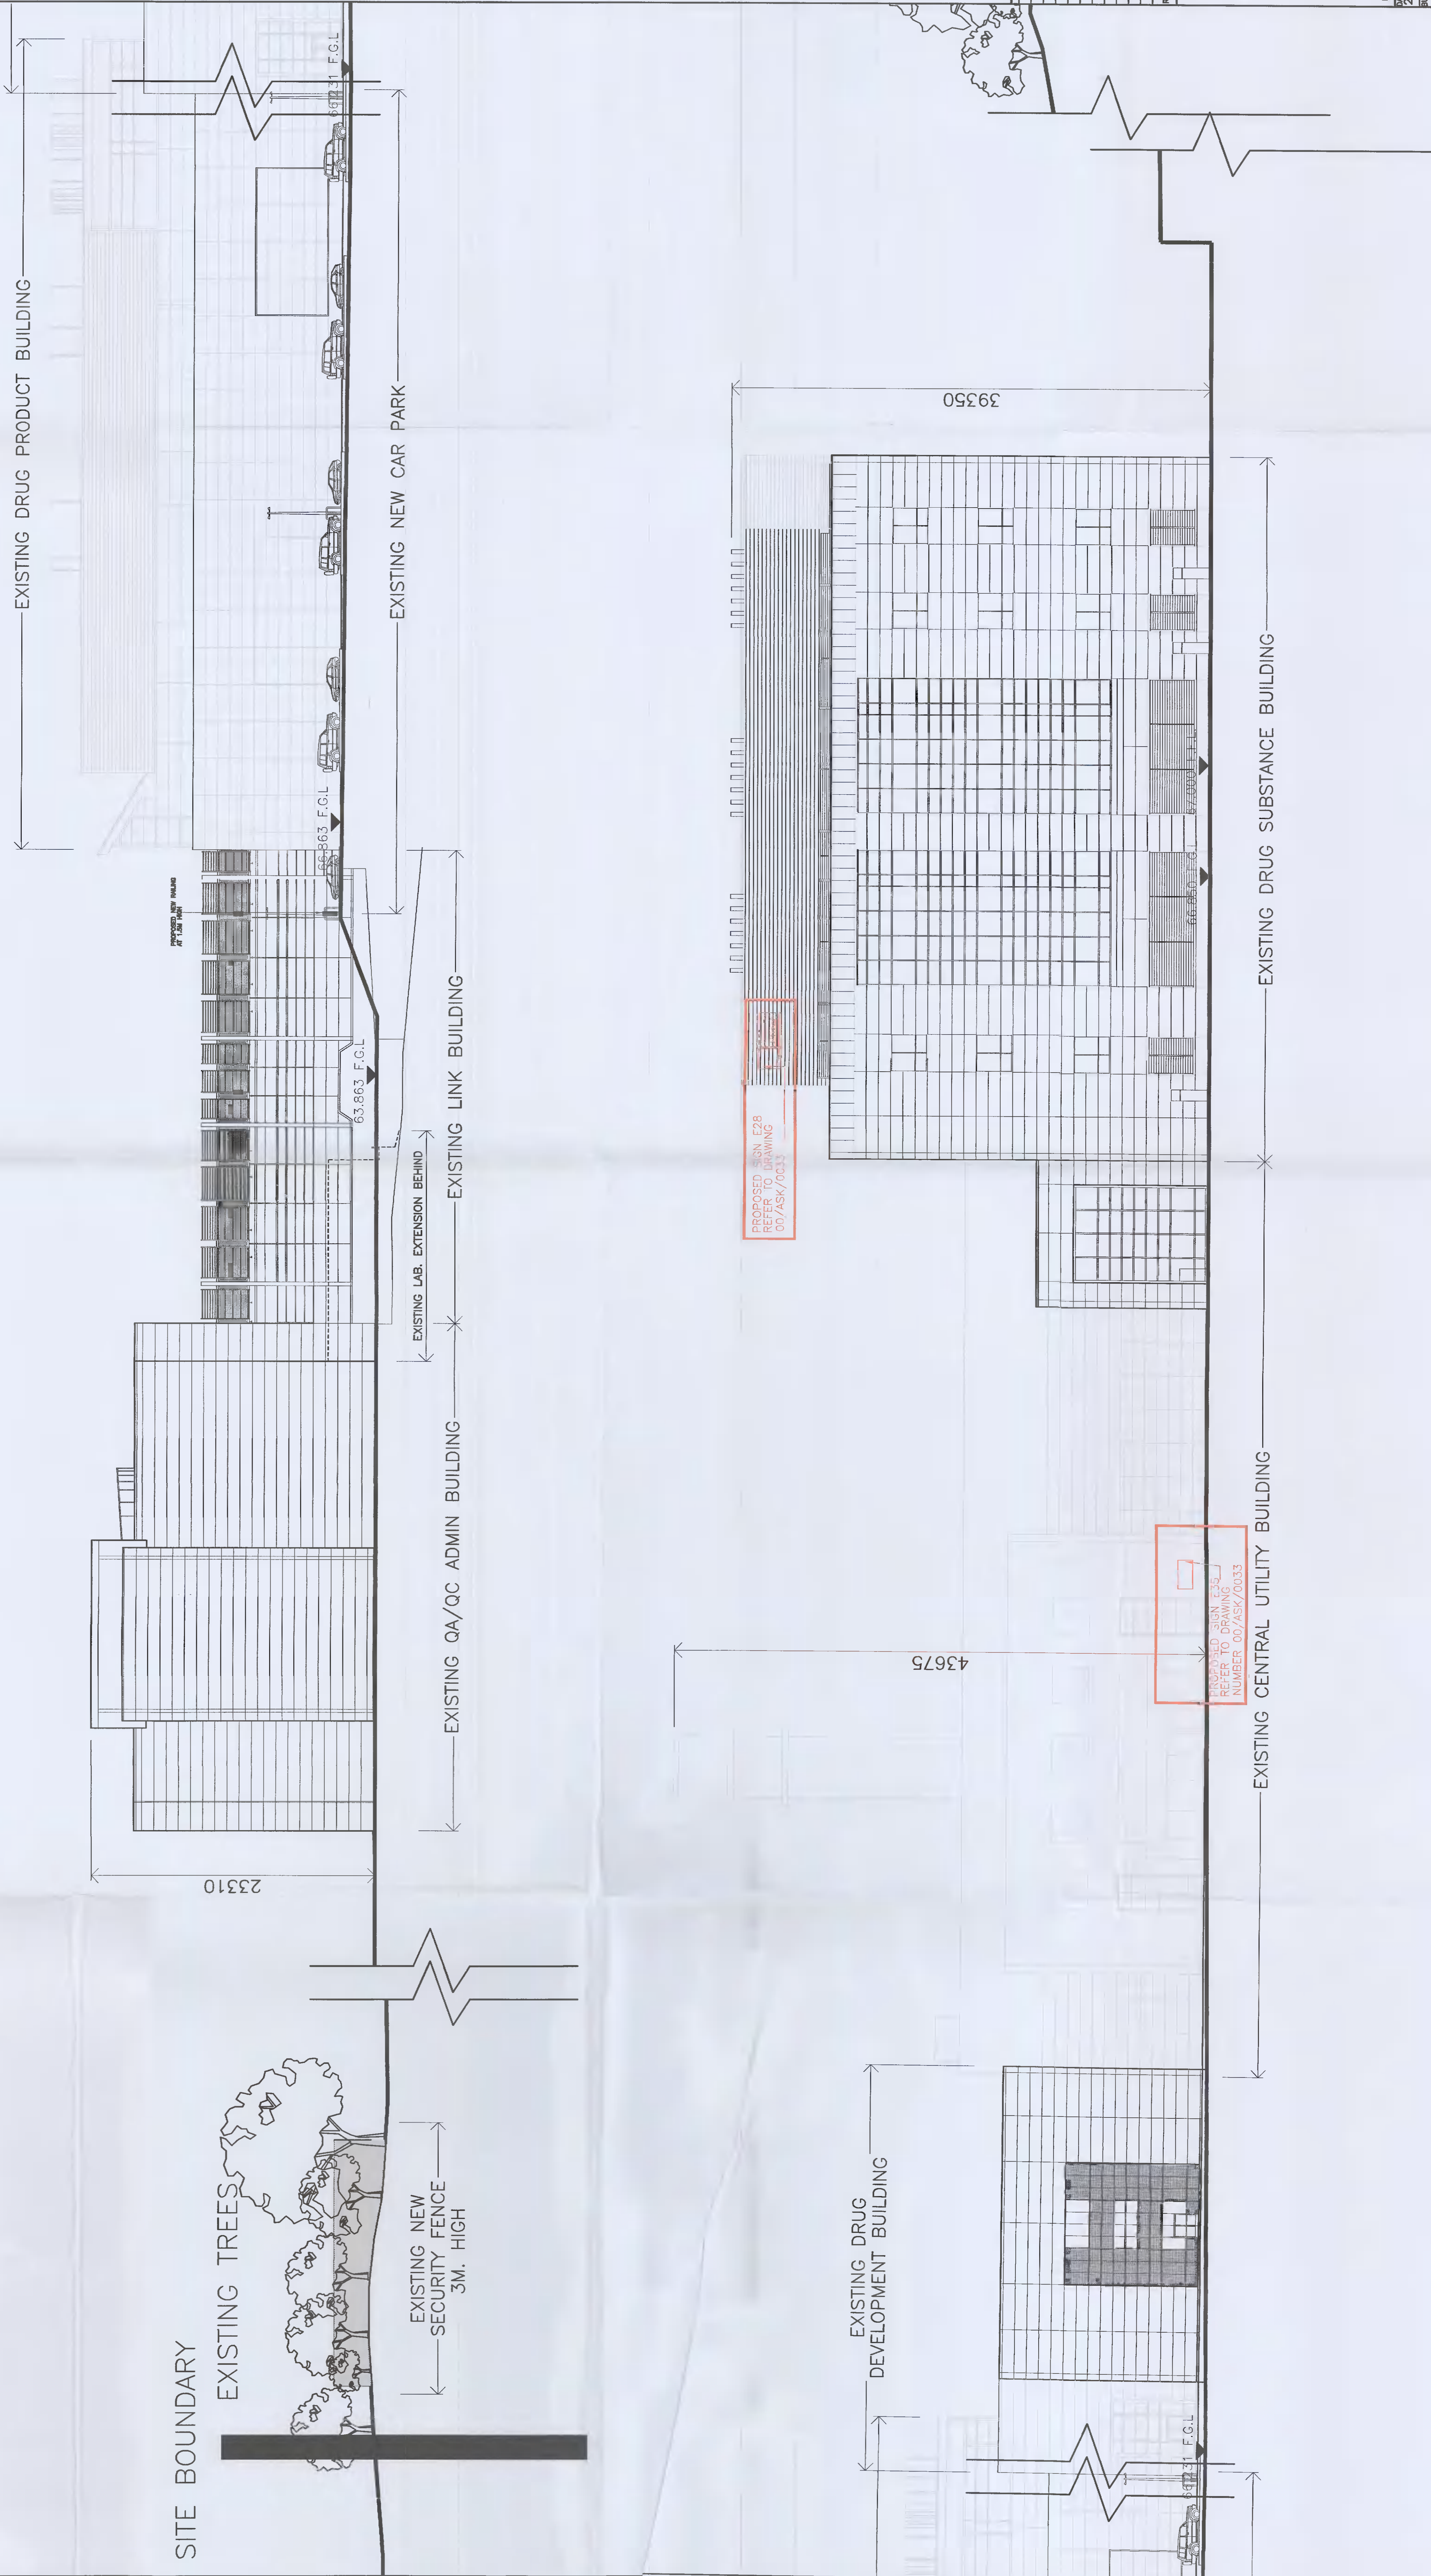

REV	DATE	DESCRIPTION	BY	CHK	APP
A	22-12-2021	ISSUED FOR PLANNING	DK	ME	100-000-362-21

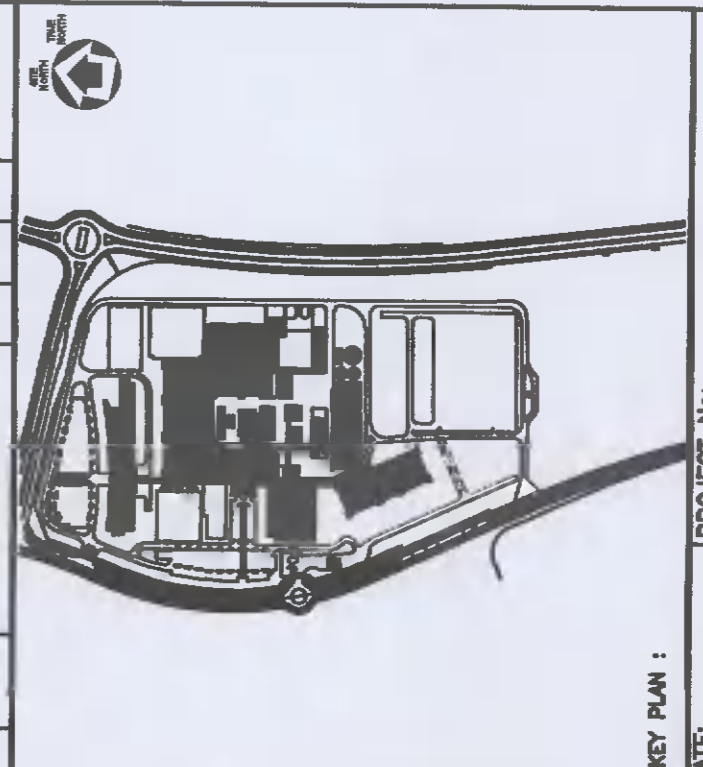

KEY PLAN 1
 DATE: 22-12-2021 PROJECT NO: 100-000-362-21
 BUILDING DETAILS
 DRAWING TITLE: REBRANDING: EXTERNAL SIGNAGE
 WEST CONTIGUOUS ELEVATIONS
 SCALE: 1:200 DRAWN: DK CHECKED: MCG
 DATE: 12/2021 DRAWN BY: MCG
 PROJECT NO: 100-000-362-21

WEST CONTIGUOUS ELEVATIONS - SCALE 1:200@A0