



SURVEYED: Apex Surveys - GRID SYSTEM: Irish Transverse Mercator - DATUM: Malin Head

RURAL/NATURAL FEATURES:	STREET FURNITURE:	SERVICES:	SERVICES (CONTINUED):
<ul style="list-style-type: none"> <li>BUSH</li> <li>SAPLING</li> <li>TREE</li> <li>HEDGE</li> <li>TROUGH</li> <li>CATTLE GRID</li> <li>LINEWORK:</li> <li>EMBANKMENT TOP</li> <li>DRAIN</li> <li>BREAKLINE</li> <li>RUB DRG</li> <li>FEED BOTTOM</li> <li>WALL</li> <li>PATH CHANGE SURFACE</li> </ul>	<ul style="list-style-type: none"> <li>BOLLARDS</li> <li>BUS STOP</li> <li>CHAIN BARBER</li> <li>GATE</li> <li>ELECTRICITY POLE</li> <li>FARTHING ROD</li> <li>LAMP POST</li> <li>MARKER POST</li> <li>SIGN POST</li> <li>TRAFFIC LIGHT</li> <li>TELEPHONE BOX</li> <li>TELEPHONE POLE</li> <li>POST</li> <li>POST BOX</li> <li>ROAD SIGN</li> <li>STONE ISLE</li> <li>TRIAL PIT</li> </ul>	<ul style="list-style-type: none"> <li>AR VALVE</li> <li>ARRESTING JUNCTION</li> <li>CABLE TV IC</li> <li>COVER LEVEL</li> <li>ERCOM COVER</li> <li>ERCOM JUNCTION BOX</li> <li>ELECTRICAL CABLE PIT</li> <li>ESAT COVER</li> <li>FIBRE COVER</li> <li>FIBRE JUNCTION BOX</li> <li>FIRE HYDRANT</li> <li>GAS VALVE</li> <li>GALLY</li> <li>INSPECTION COVER</li> <li>MARKER</li> <li>SEPTIC TANK</li> <li>SUBJECT VALVE</li> <li>STOPCOCK</li> </ul>	<ul style="list-style-type: none"> <li>BOX</li> <li>TI</li> <li>WM</li> <li>UTO</li> <li>LEVELS:</li> <li>BEI LEVEL</li> <li>INVERT LEVEL</li> <li>FLOOR LEVEL</li> <li>ROAD LEVEL</li> <li>ROOF LEVEL</li> <li>SOFTT LEVEL</li> <li>SLOPE LEVEL</li> <li>TOP OF WALL LEVEL</li> <li>WATER LEVEL</li> <li>SURVEY CONTROL STATION</li> </ul>

**Subject Site**  
 (24,039 m<sup>2</sup> / 5.94 acre / 2,404 ha)

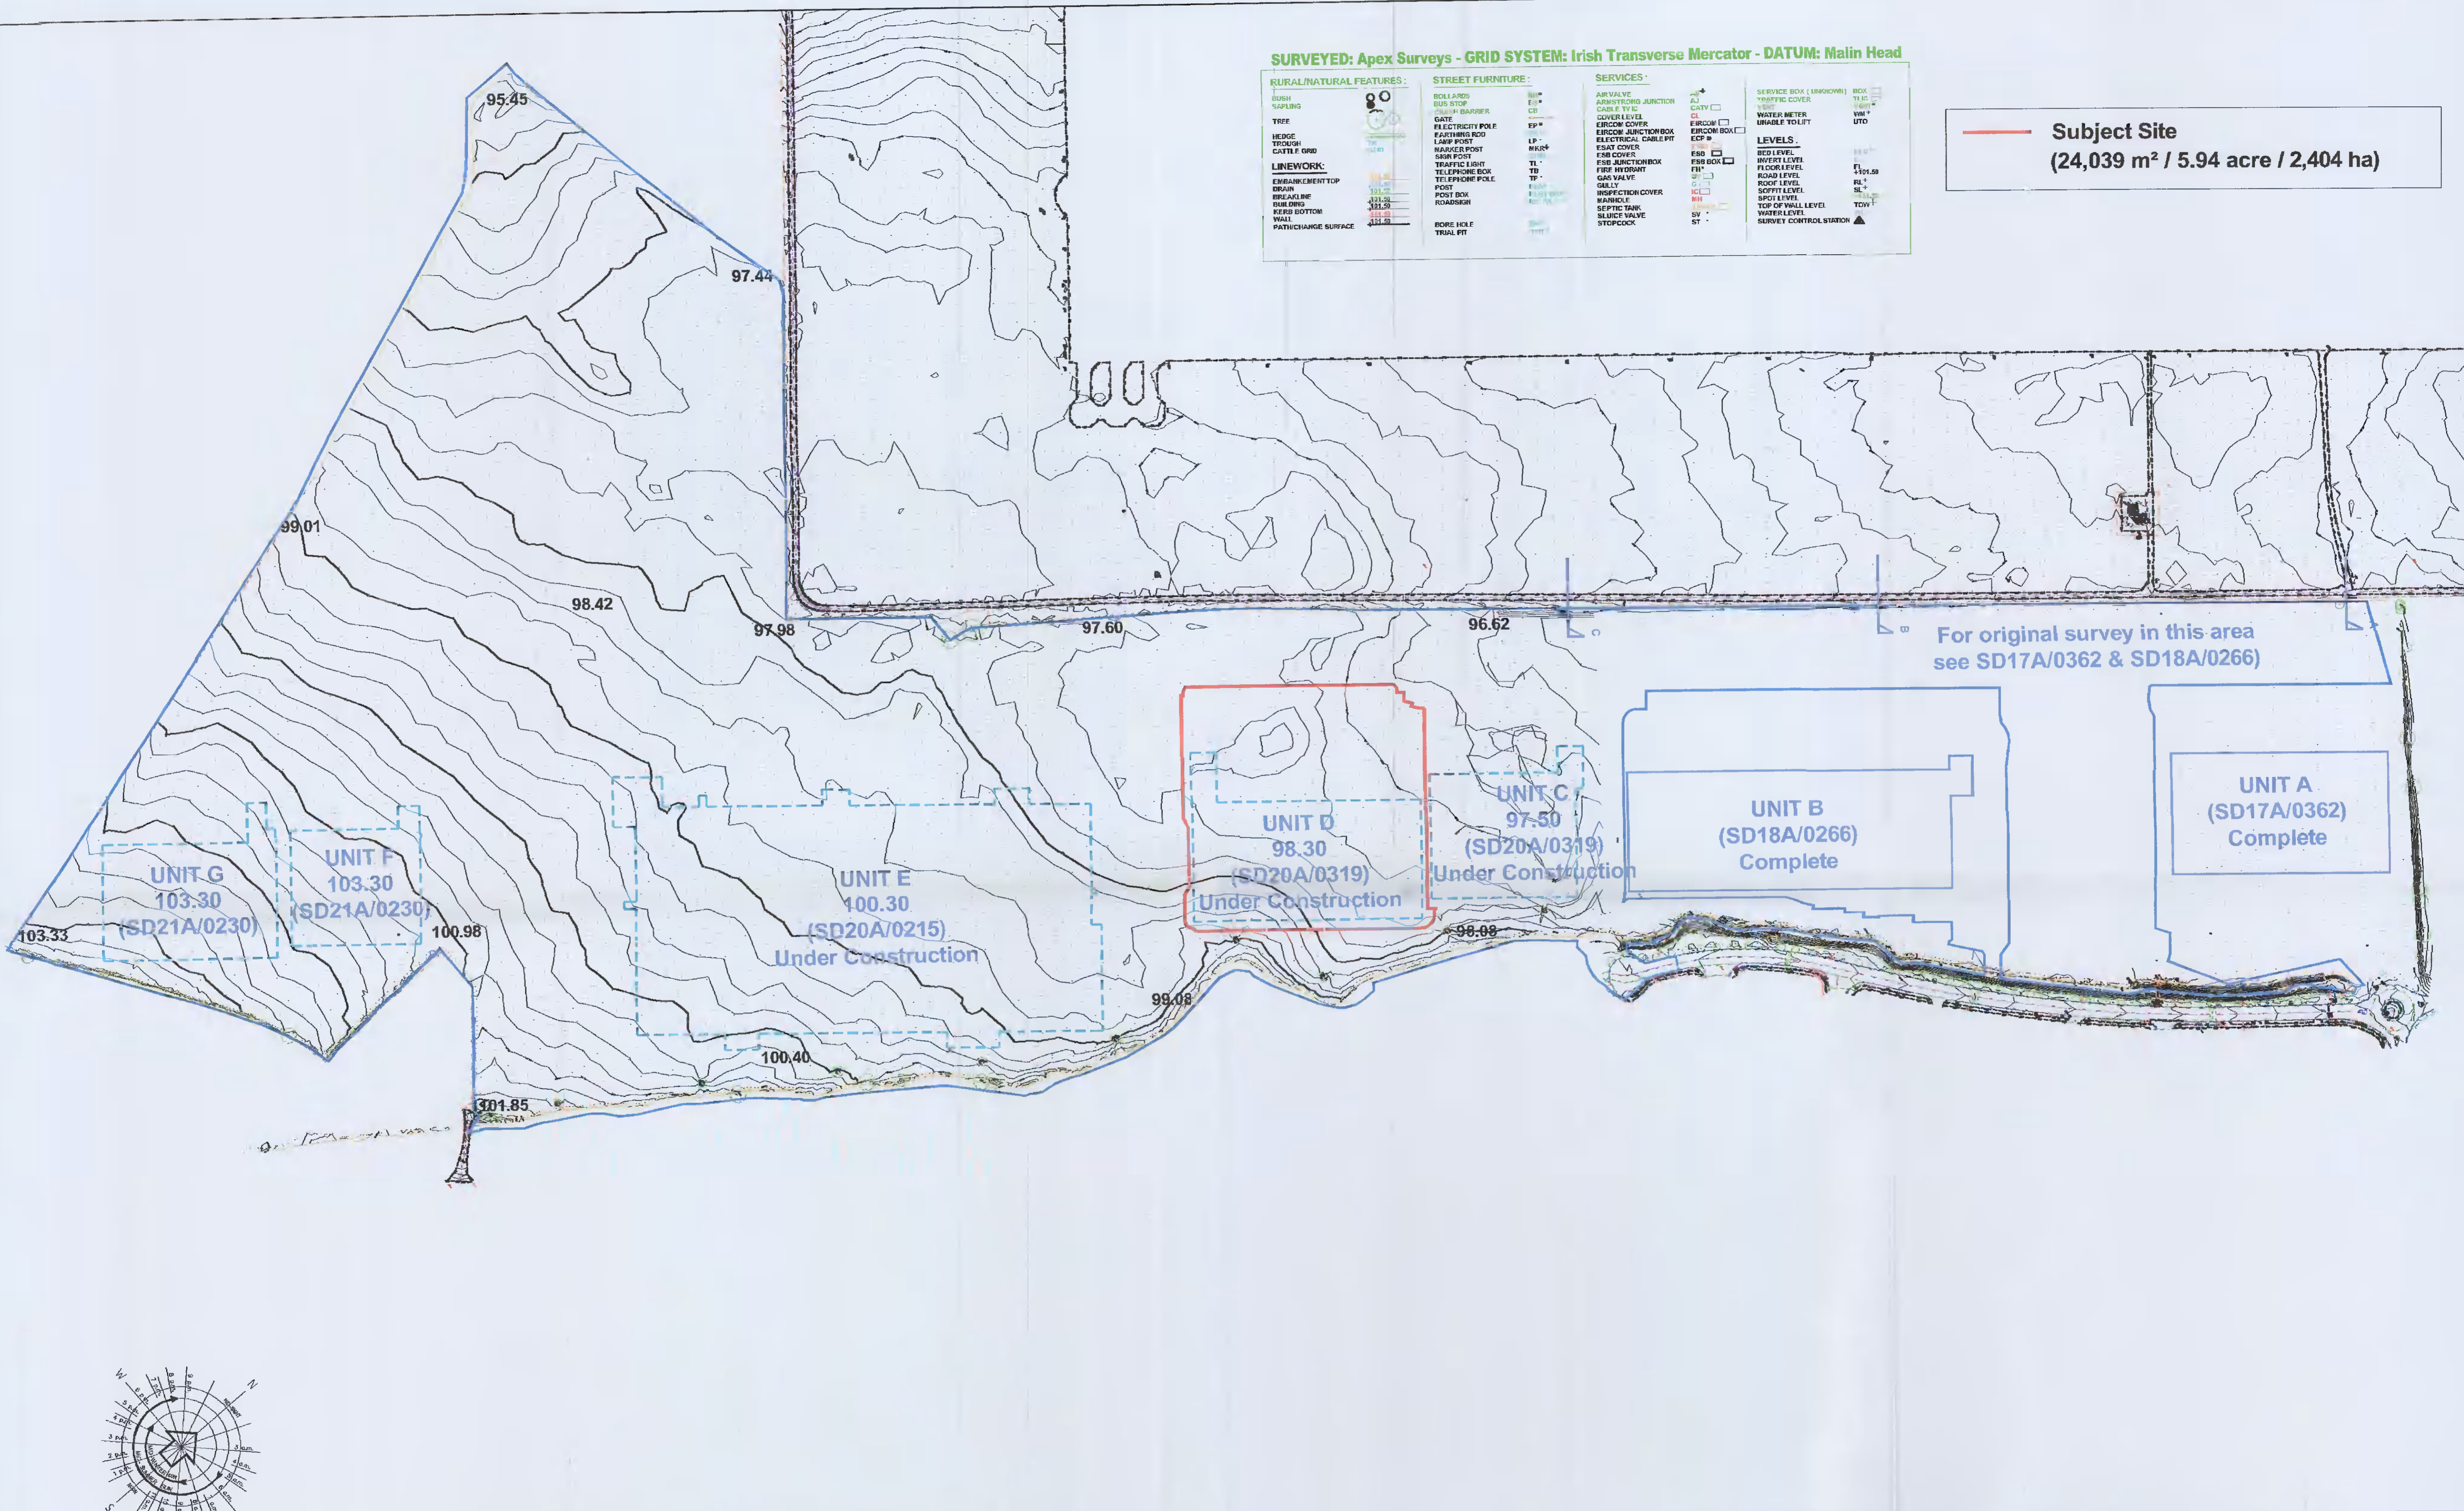

For original survey in this area see SD17A/0362 & SD18A/0266

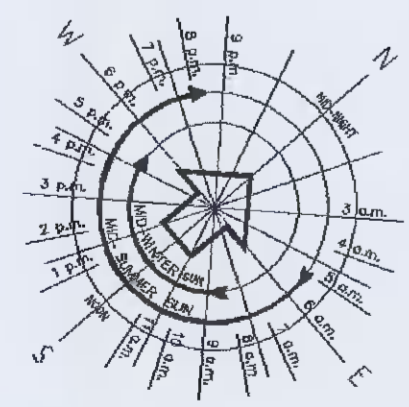

**SITE SURVEY with outline of UNITS C, D, E, F & G 1:2000**

**J S A Architects**  
 CHARTERED ARCHITECTS 10 Booterstown Avenue,  
 Blackrock, Co. Dublin. TEL: (01) 2882061 FAX: (01) 2835143  
 E-MAIL: jsa@jsarch.ie WEB: www.jsarch.ie

Notes:  
 This Drawing is Copyright.  
 Do Not Scale - Use Figured Dimensions Only.  
 Refer to Structural Engineers Drawings and Specifications for all Structural Work.  
 Drawings to be read in conjunction with all other Consultants Drawings and Specifications.

Revision	Initials	Date	Description
REV A:	JSJ		
REV B:			
REV C:			
REV D:			
REV E:			
REV F:			
REV G:			
REV H:			
REV I:			
REV J:			

Revision	Initials	Date	Description
REV K:			
REV L:			
REV M:			
REV N:			
REV O:			
REV P:			
REV Q:			
REV R:			
REV S:			
REV T:			

Revision	Initials	Date	Description
REV U:			
REV V:			
REV W:			
REV X:			
REV Y:			
REV Z:			
REV AA:			
REV BB:			
REV CC:			
REV DD:			



Client: MLEU DUBLIN 2 LIMITED				
Project: UNIT D FITOUT FOR DB SCHENKER				
Description: SITE SURVEY				
Date: 03.07.2021	Sheet: A1	Scale: 1/2000	By: JSJ	Rev:
Job No: 1621	Stage: PLANNING	Drg. No: RET003-JSA-ZZ-XX-DR-A-0002		