


DATUM SURVEYS	
TOPOGRAPHICAL SURVEY	
LEGEND	
SYMBOL:	DESCRIPTION:
BM 73.36	BENCHMARK
⊙	BOLLARD
—	CABLE TV
—	COVER LEVEL
—	EIRCOM COVER
—	ELECTRICITY POLE
—	ESAT COVER
—	ESB BOX
—	FIRE HYDRANT
—	GAS COVER
—	GAS VALVE
—	GULLY
—	INSPECTION CHAMBER
—	INVERT LEVEL
—	LAMP POST
—	NTL COVER
—	MANHOLE - ROUND
—	MANHOLE - SQUARE
—	POLE
—	RAIN WATER PIPE
—	SIGN POST
—	SPOT LEVEL
—	STOP VALVE
—	SURVEY STATION
—	TELEGRAPH POLE
—	TOP OF WALL
—	TRAFFIC COVER
—	TRAFFIC LIGHT
—	TREE
—	VALVE
—	WATER METER
—	WATER VALVE
LINE TYPE:	DESCRIPTION:
---	BOTTOM OF BANK
---	TOP OF BANK
---	HEDGE
---	FENCE - GENERAL
---	FENCE - POST&RAIL
---	FENCE - POST&WIRE
---	CENTRELINE OF ROAD
---	DRAIN
---	CRASH BARRIER
---	EDGE OF CARRAGEWAY
---	POWERLINES-OVERHEAD
⊙	TREE DECIDUOUS
⊙	TREE CONIFEROUS
⊙	BUSH

NOTE:
 SURVEY WAS CREATED BY 'DATUM SURVEYS'
 (UNIT GIS, MAYNOOTH BUSINESS CAMPUS, MAYNOOTH, CO. KILDARE)
 ON NOVEMBER 2019

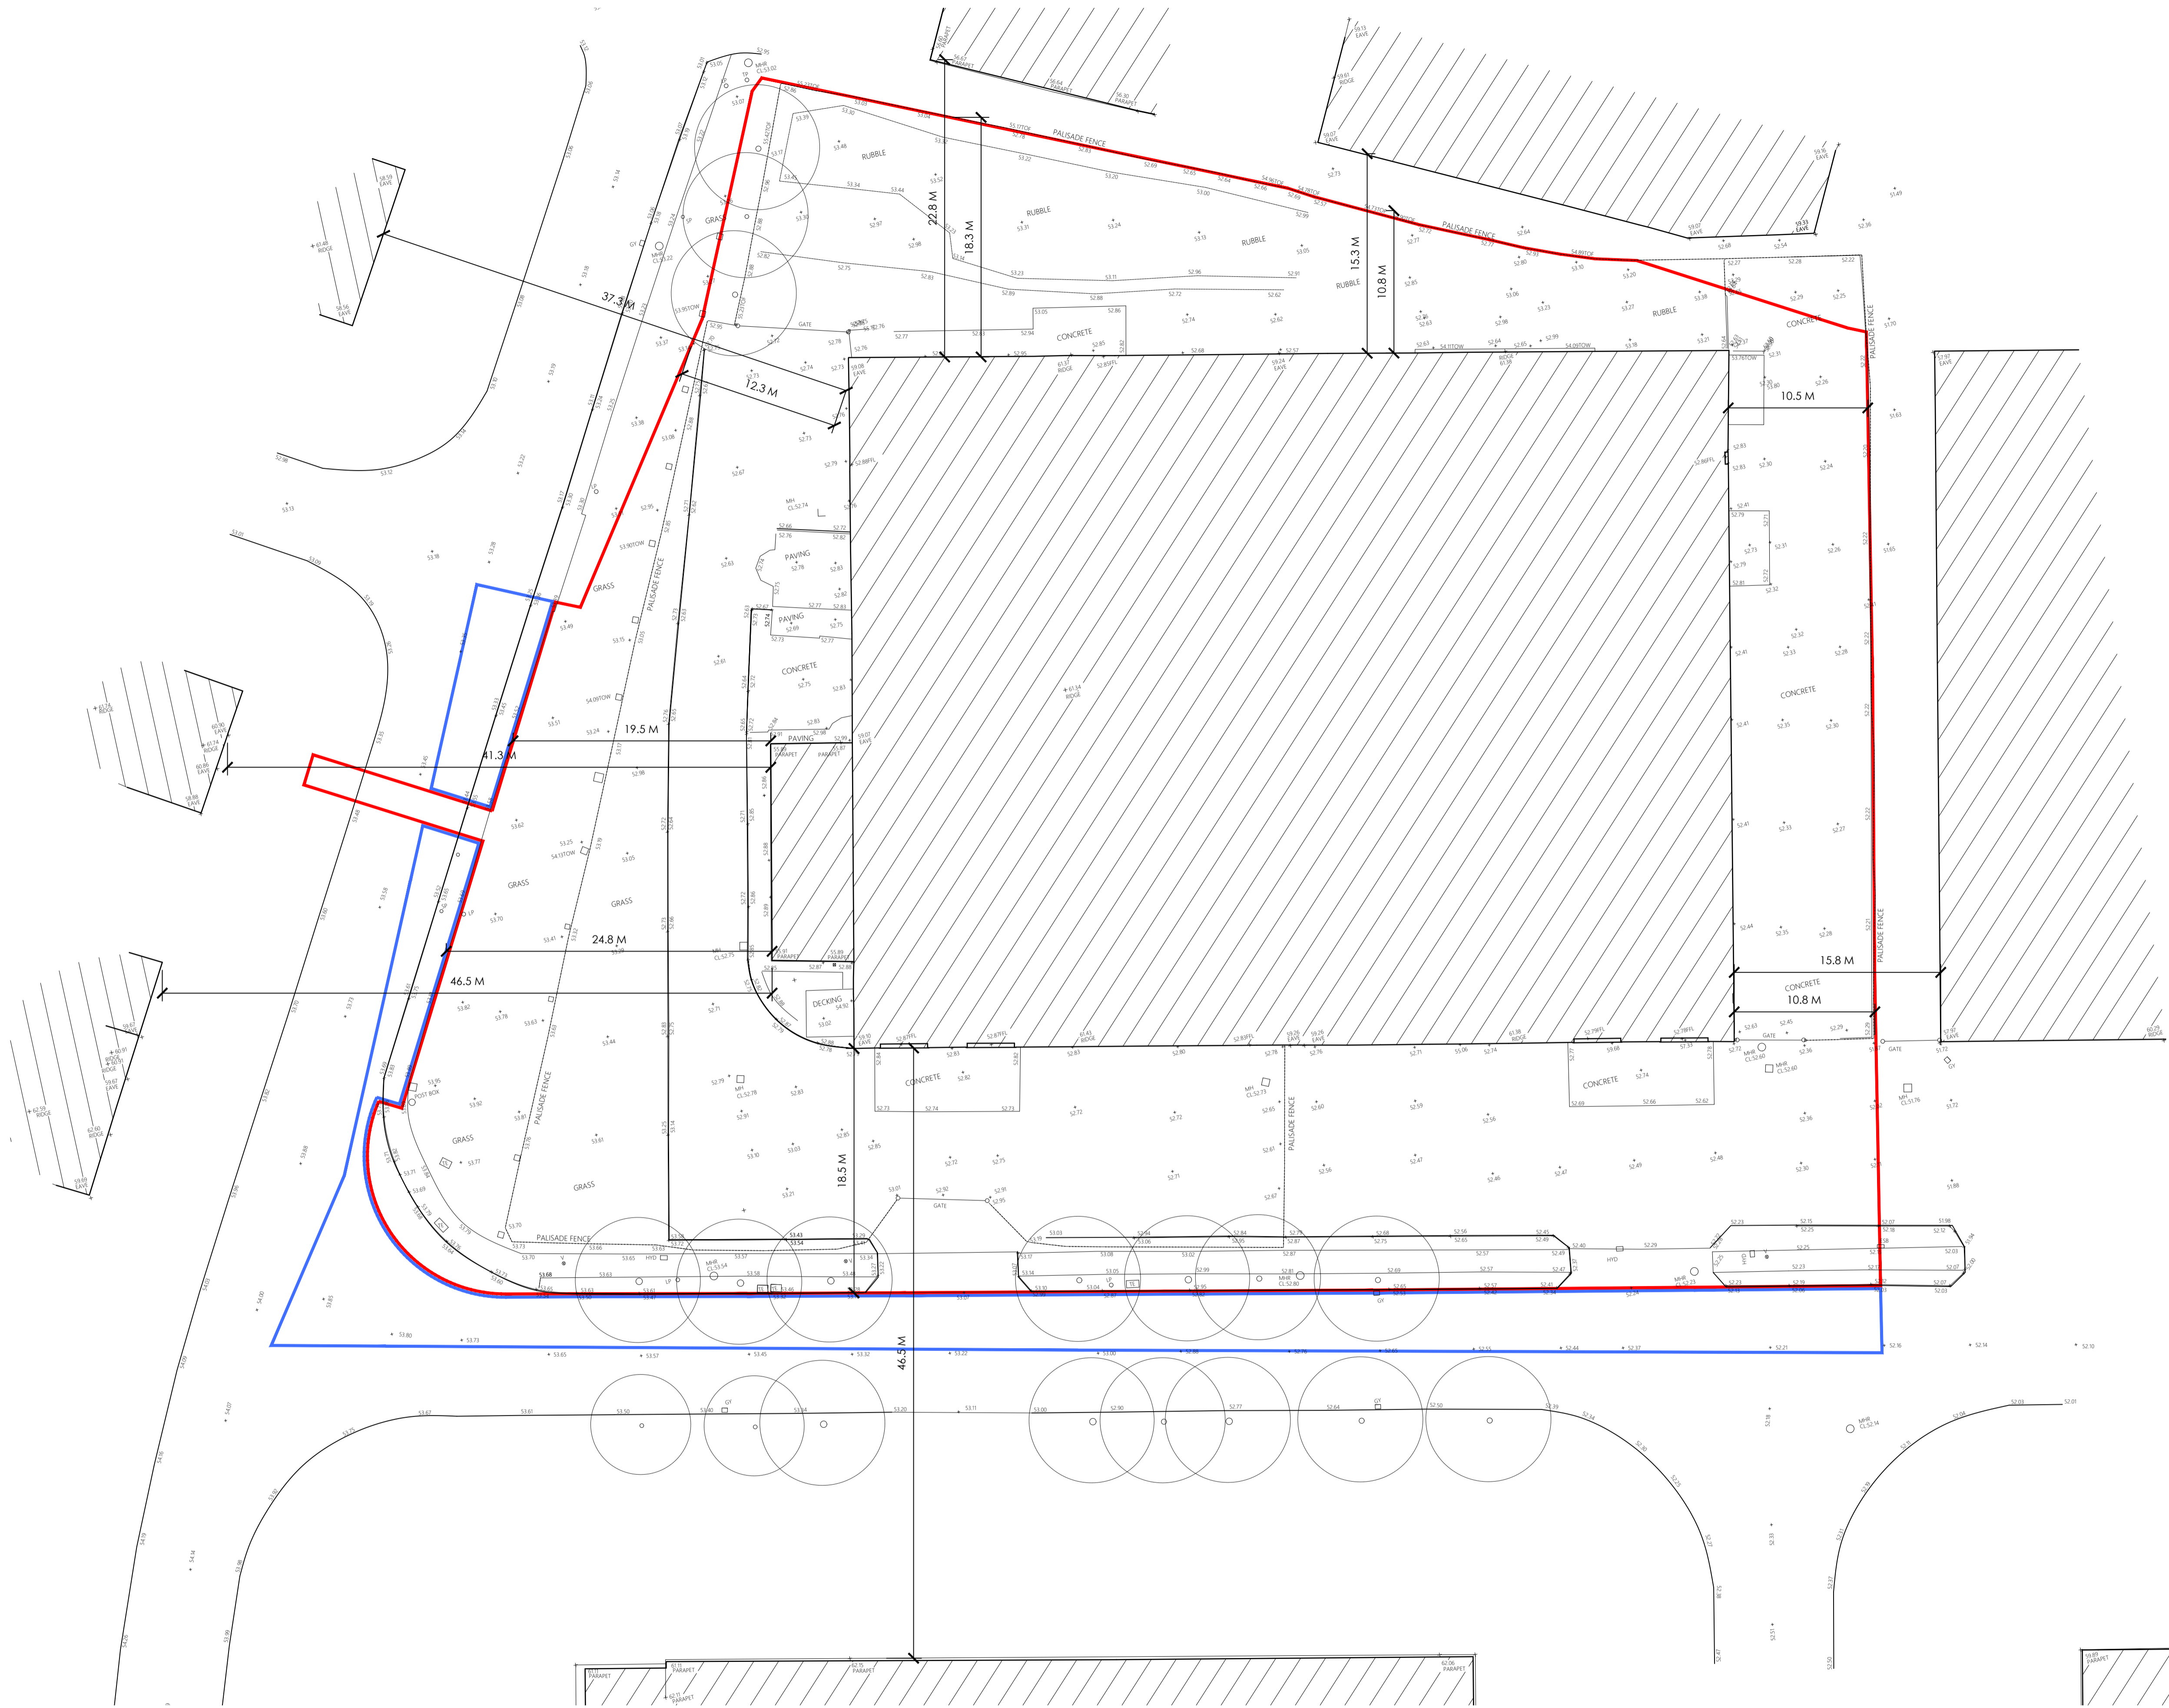

SITE BOUNDARY AREA: 8,544 m²

LEGEND

—	SITE BOUNDARY
—	ADJOINING LANDS UNDER APPLICANT'S CONTROL

1 SURVEY
 1:250

1:250 A1

SURVEY

PROJECT: ORCHARD GATE SHD CLIENT: AJA PALMERSTOWN LTD
 SCALE: 1:250 @ A1 DATE: APRIL 2020 DRAWING DESCRIPTION: SURVEY DRAWING NO.: SB-2019-43-100
 DRAWN BY: AC APPROVED BY: GB

SHIPSEYBARRY place makers

20A Orchard Hill, Ballynahinch, Co. Ireland T: +353 (0)21 2388 55 F: +353 (0)21 2388 37 E: info@shipseybarry.com www.shipseybarry.com © COPYRIGHT OF SHIPSEYBARRY LTD. This drawing or design may not be reproduced without express written permission of SHIPSEYBARRY LTD.