


NOTES





- GENERAL
- 1) THESE DRAWINGS TO BE READ IN CONJUNCTION WITH ALL RELEVANT HAYES HIGGINS ENGINEERING DRAWINGS AND SPECIFICATIONS.
 - 2) DO NOT SCALE. USE FIGURED DIMENSIONS ONLY.

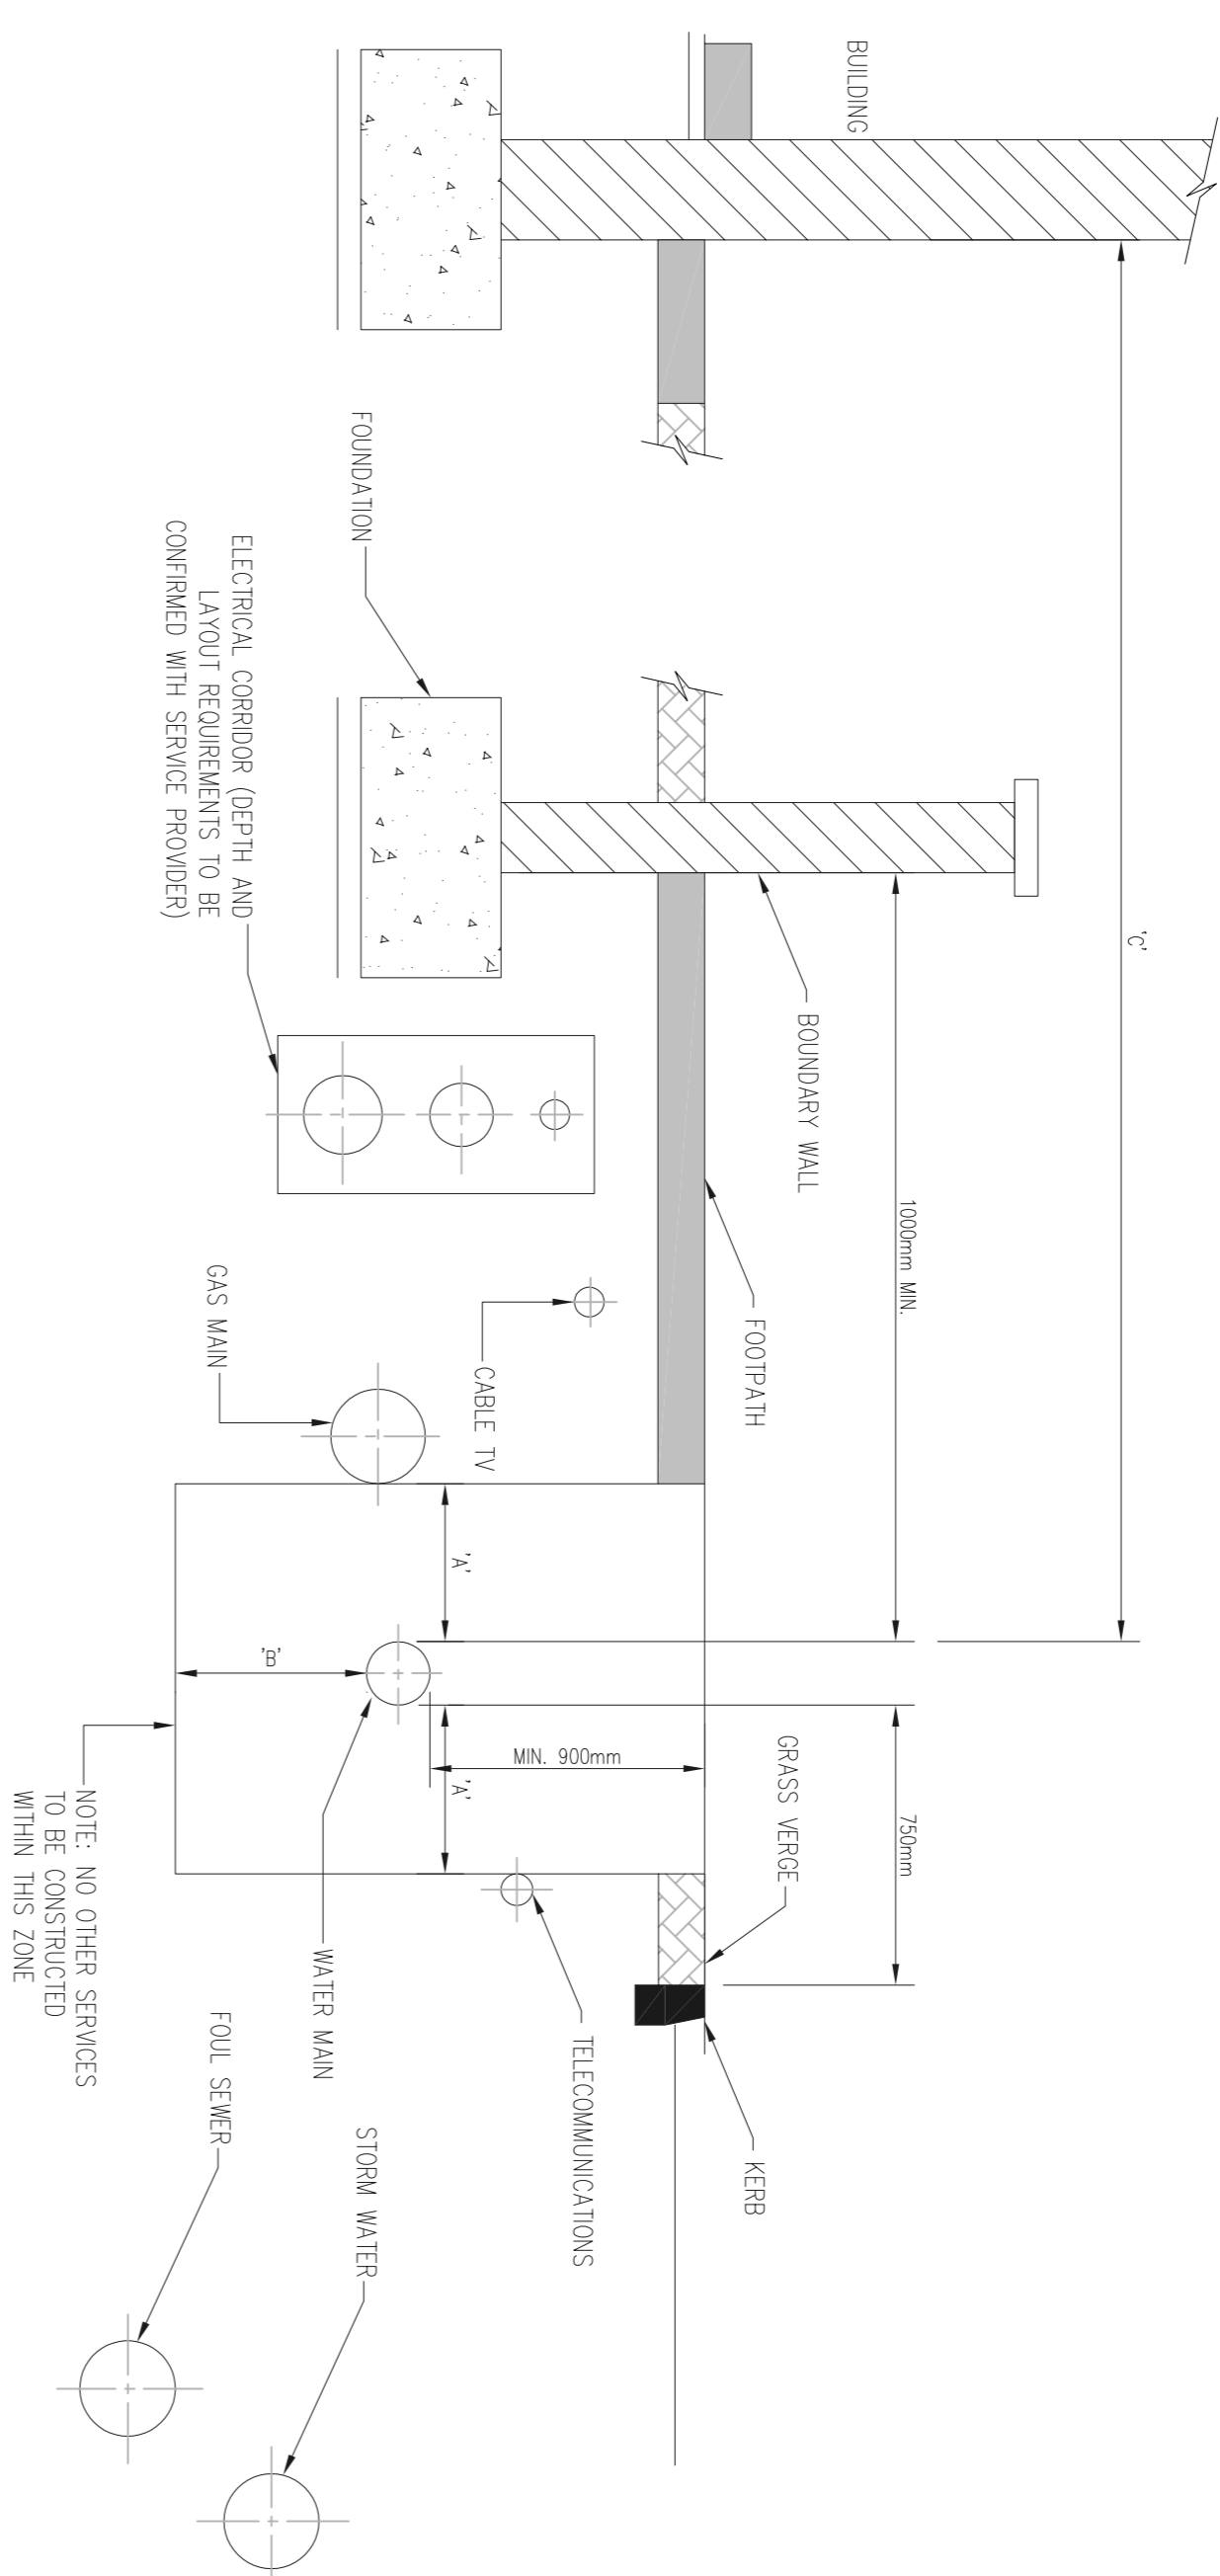

DIAMETER (mm)	'A' (mm)	'B' (mm)	'C' (mm)
< 300	300	300	300
300 - 450	500	500	500
> 450	3000	500	500

DIAMETER (mm)	'A' (mm)	'B' (mm)	'C' (mm)
≤ 150	300	300	300
200 - 600	500	500	500
> 600	8000	8000	8000

DETAIL 09 – TYPICAL SERVICE LAYOUT INDICATING SEPARATION DISTANCES

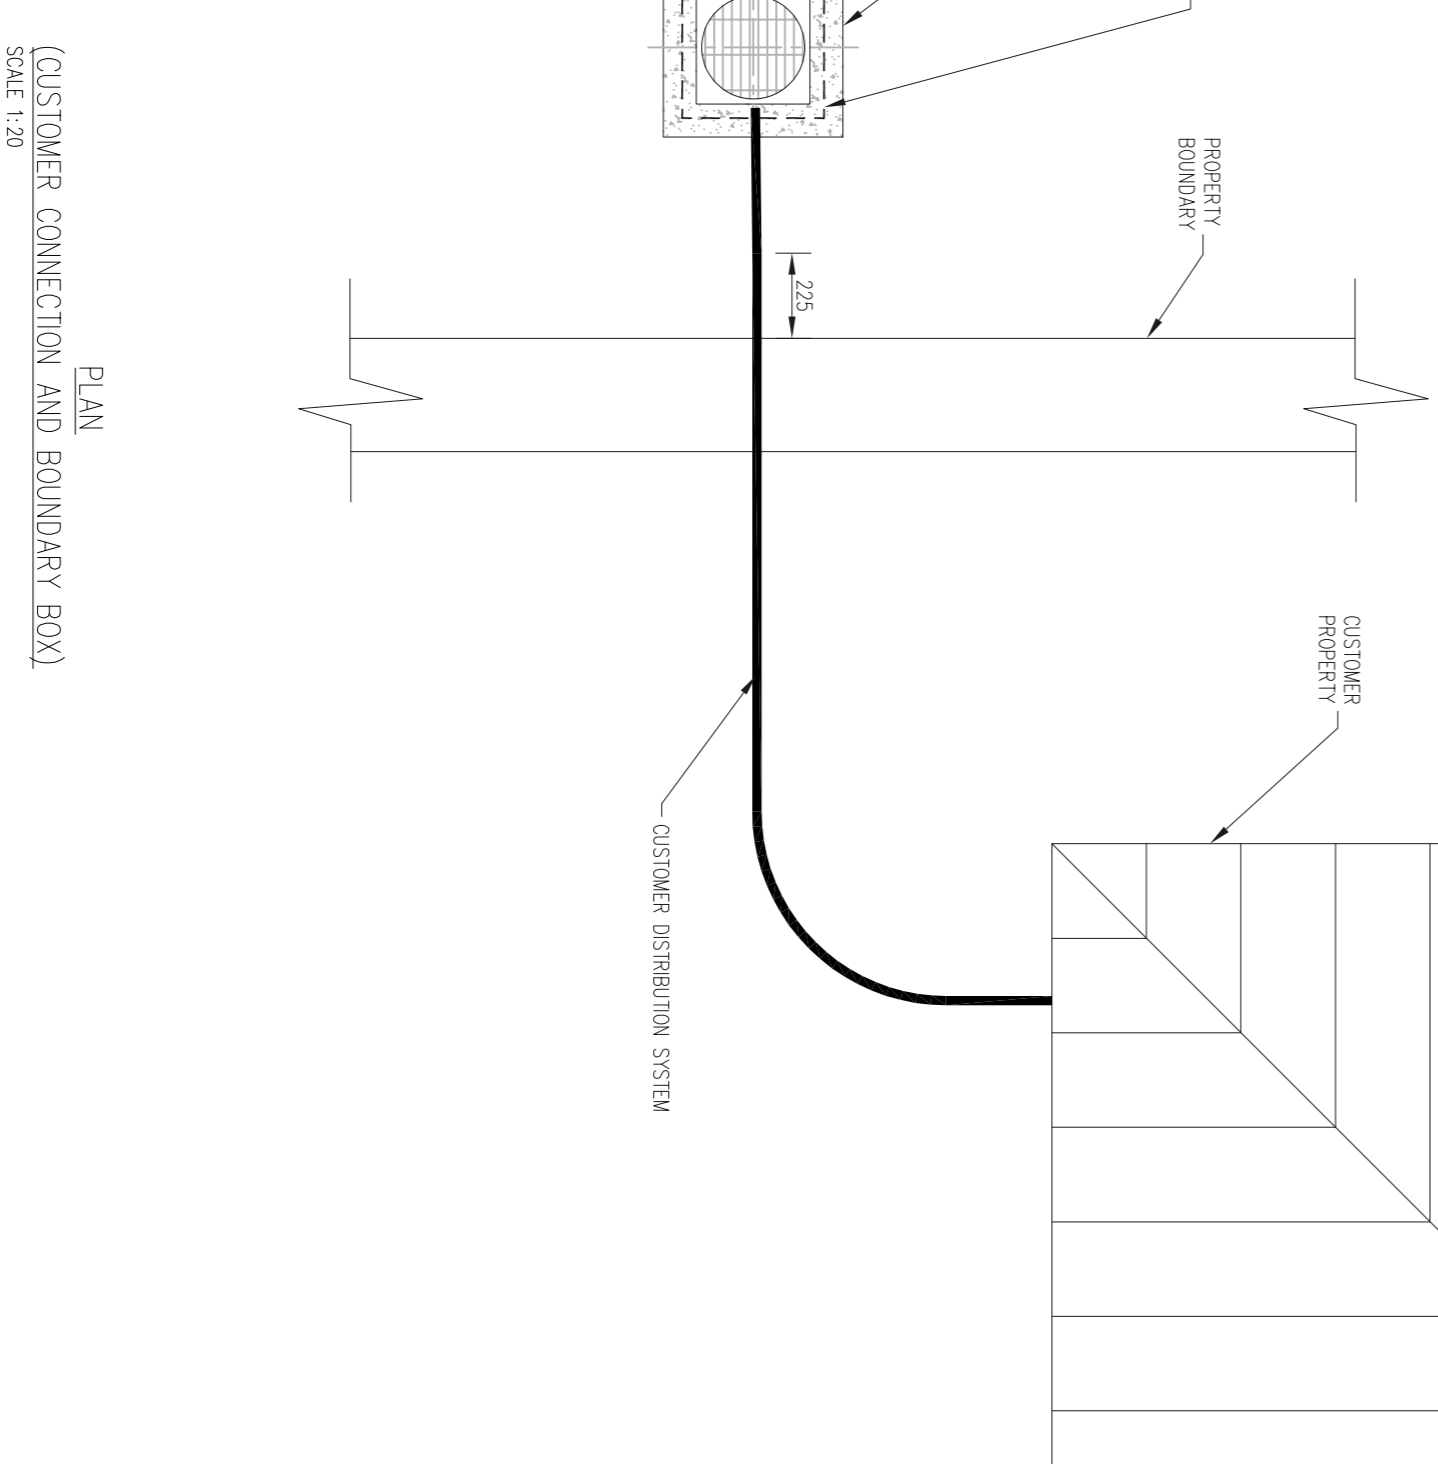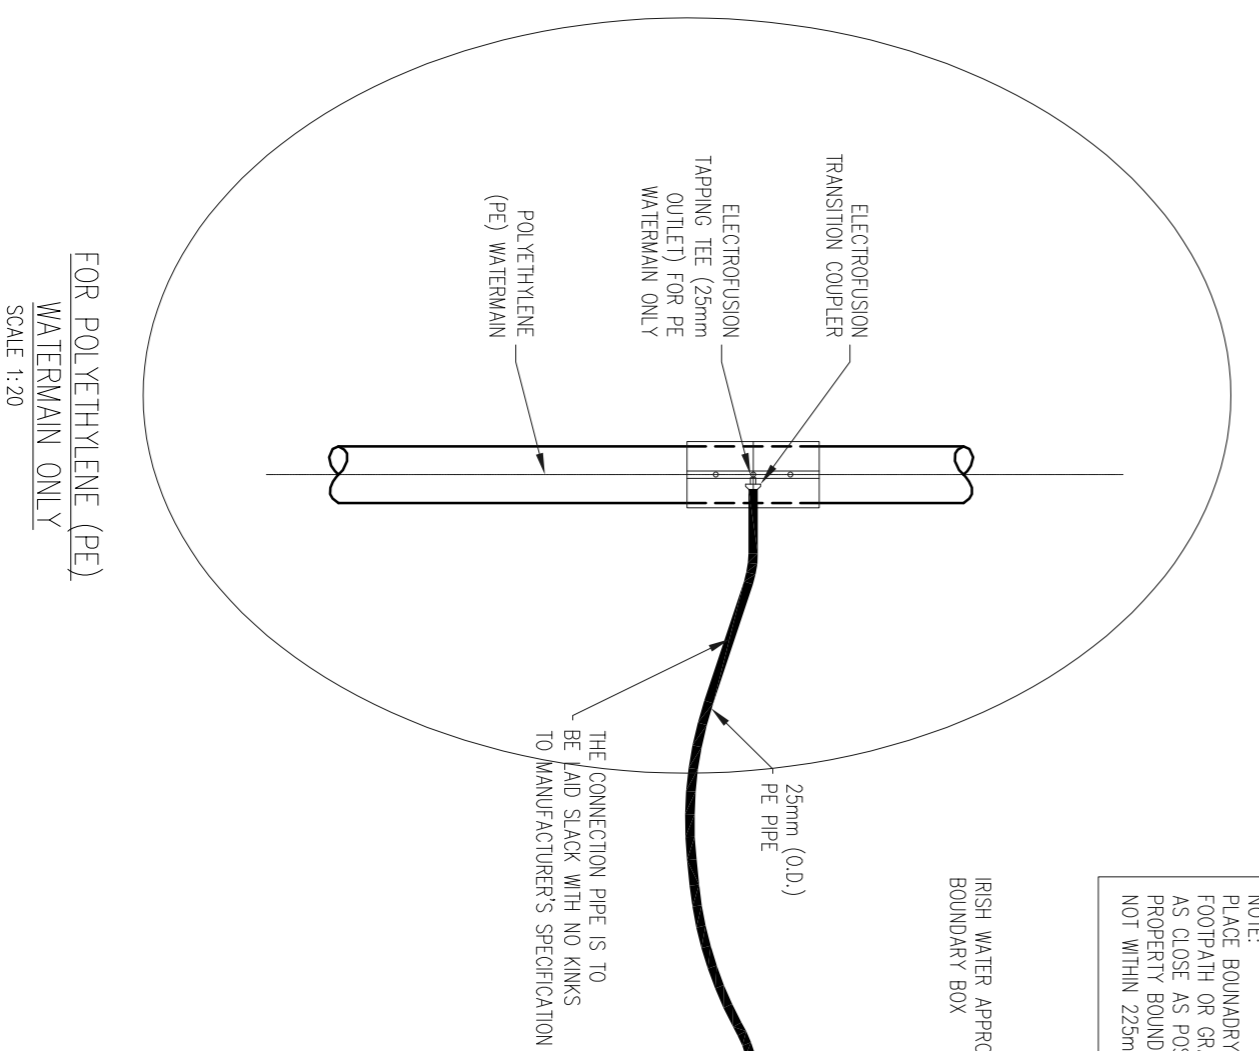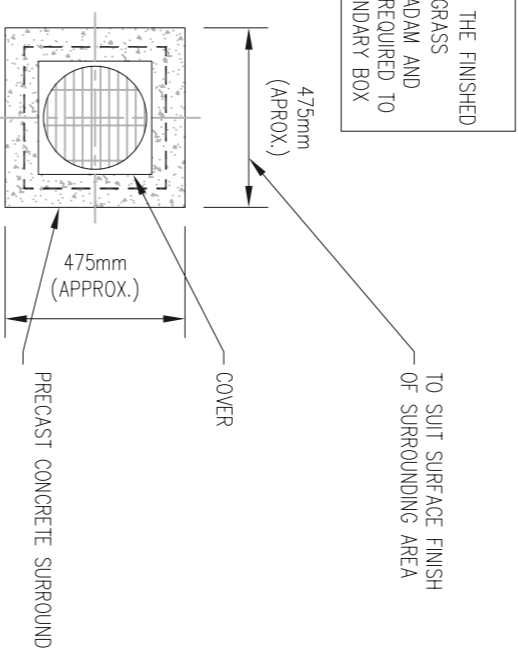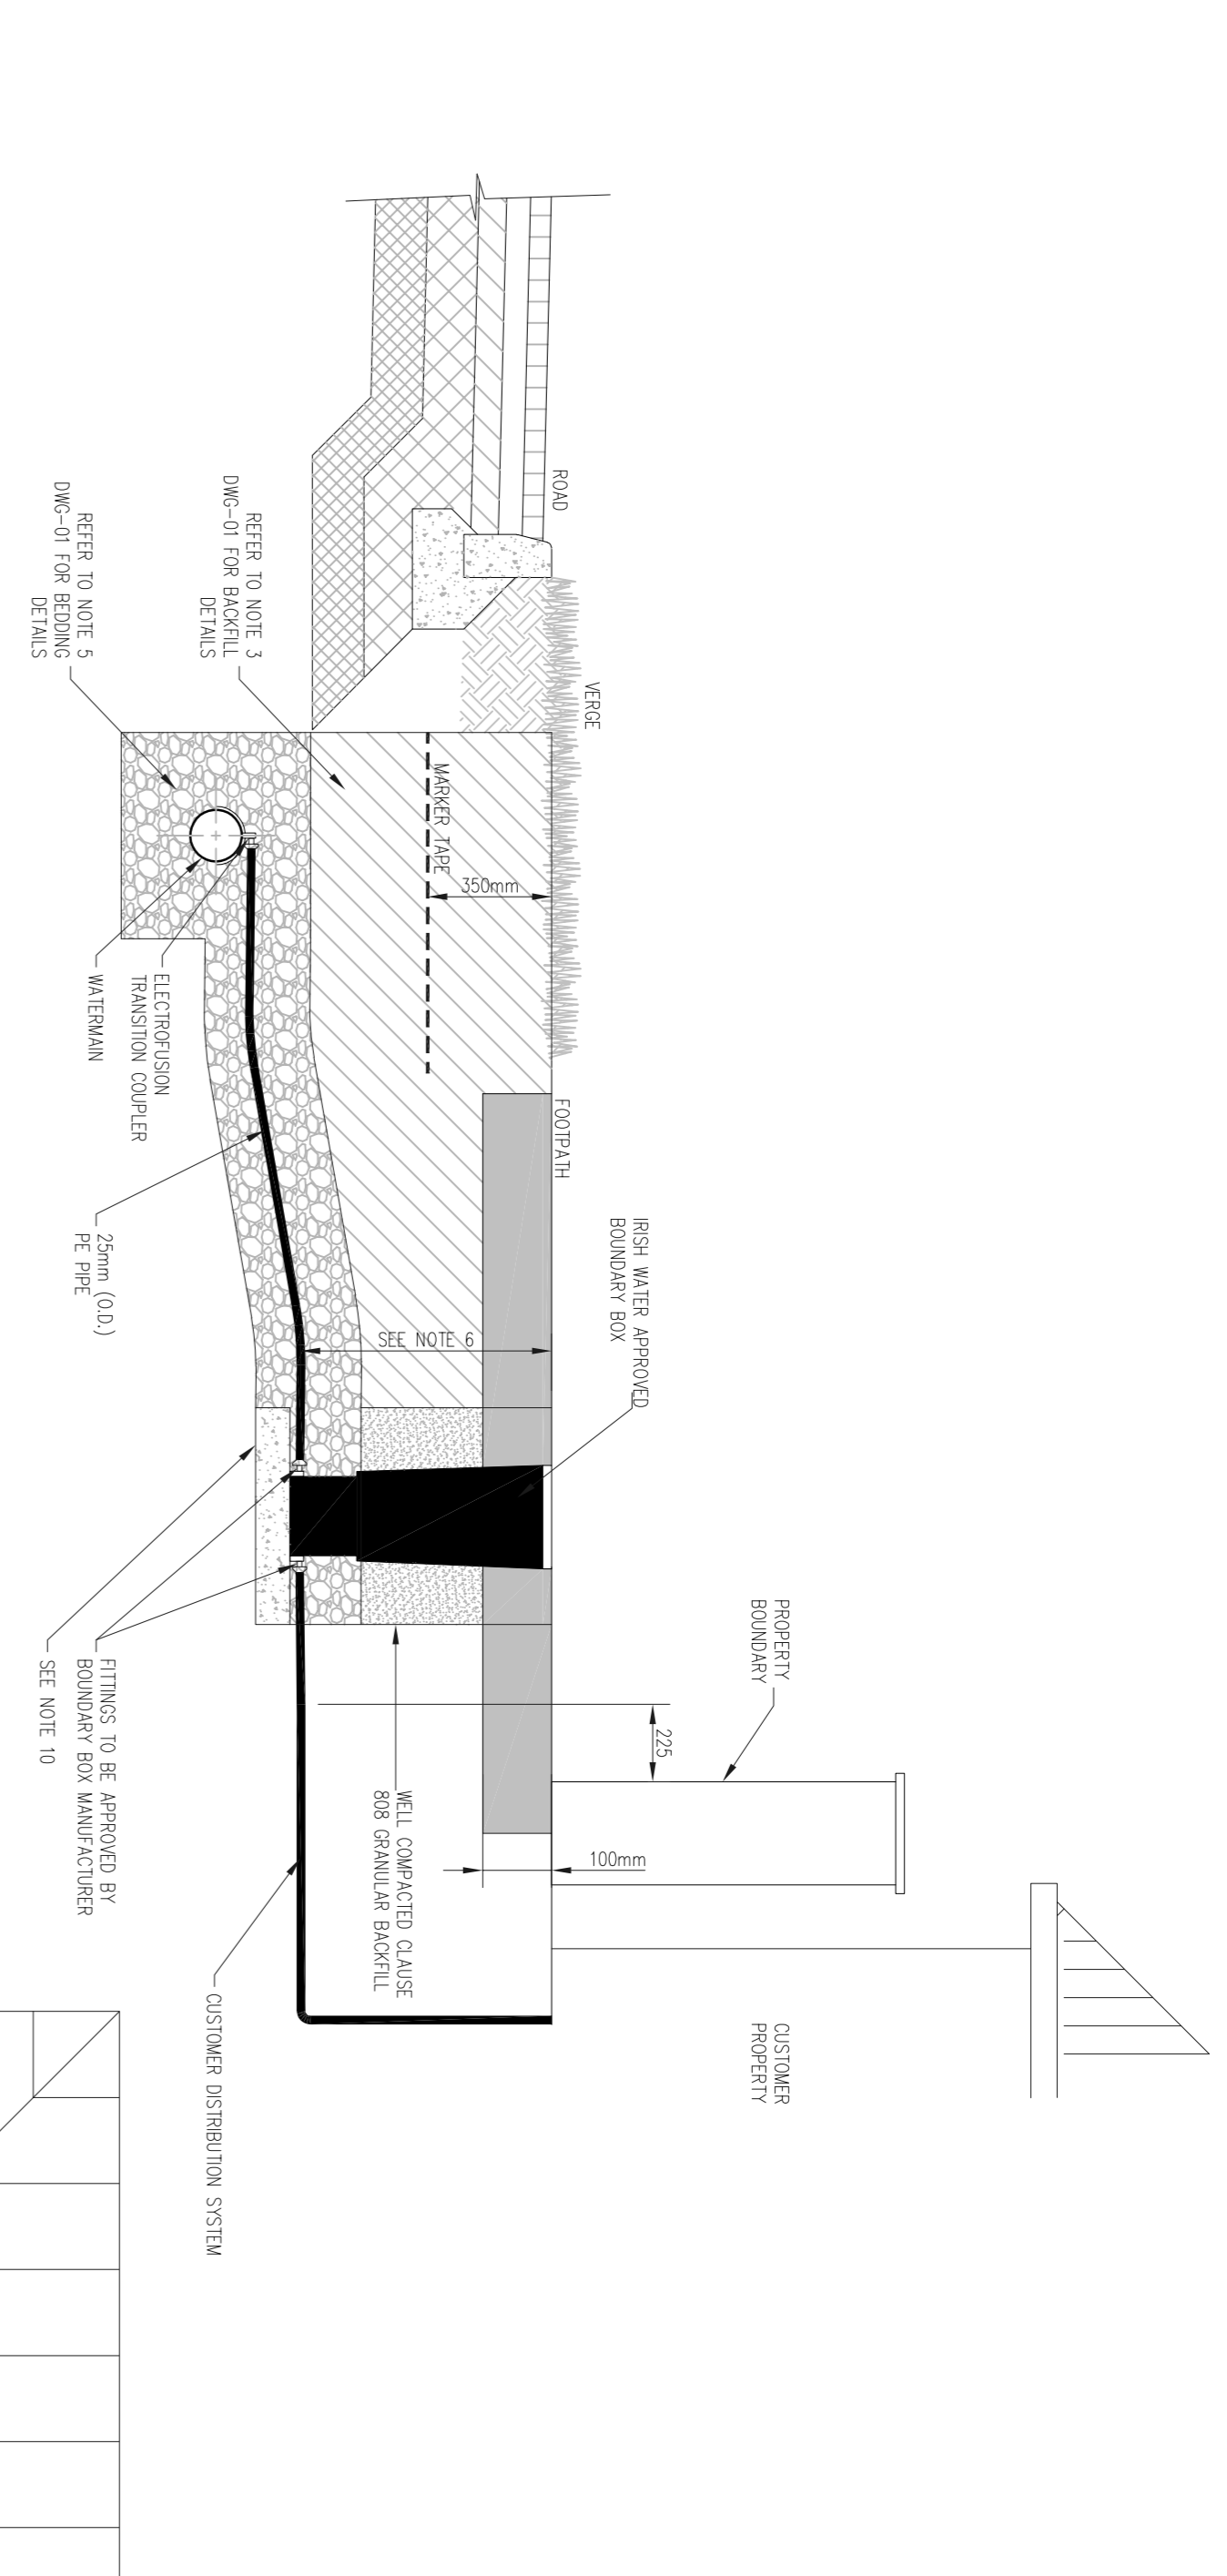

DETAIL 08 – CUSTOMER CONNECTION AND BOUNDARY BOX (25mm OD PIPE)

HAYES HIGGINS PARTNERSHIP

The Glass House, 11 Coke Lane
 Smithfield, Dublin 7. Tel: 01 6612321
 E-mail: admin@hayeshiggins.ie
 Old House Lane, Kildenny, Tel: (056) 7764710
 Email: info@hh.ie

ISSUED FOR PLANNING	DW	LM
DATE	DATE	DATE
DESCRIPTION	BY	CHKD BY

PLANNING

CLIENT: AAI PLASTERSTOWN LIMITED

PROJECT NAME: APARTMENTS AT LINNS 64 & 65 CHERRY ORCHARD INDUSTRIAL ESTATE

DRAWING NAME: IRISH WATER WATERMAIN DETAILS

SHEET 3 OF 4

PROJECT No: 20D018

DRAWING No: 04

REVISION: P

SCALE: AS SHOWN

DATE: 20.04.2021

DATE: 20.04.2021

DATE: 20.04.2021