
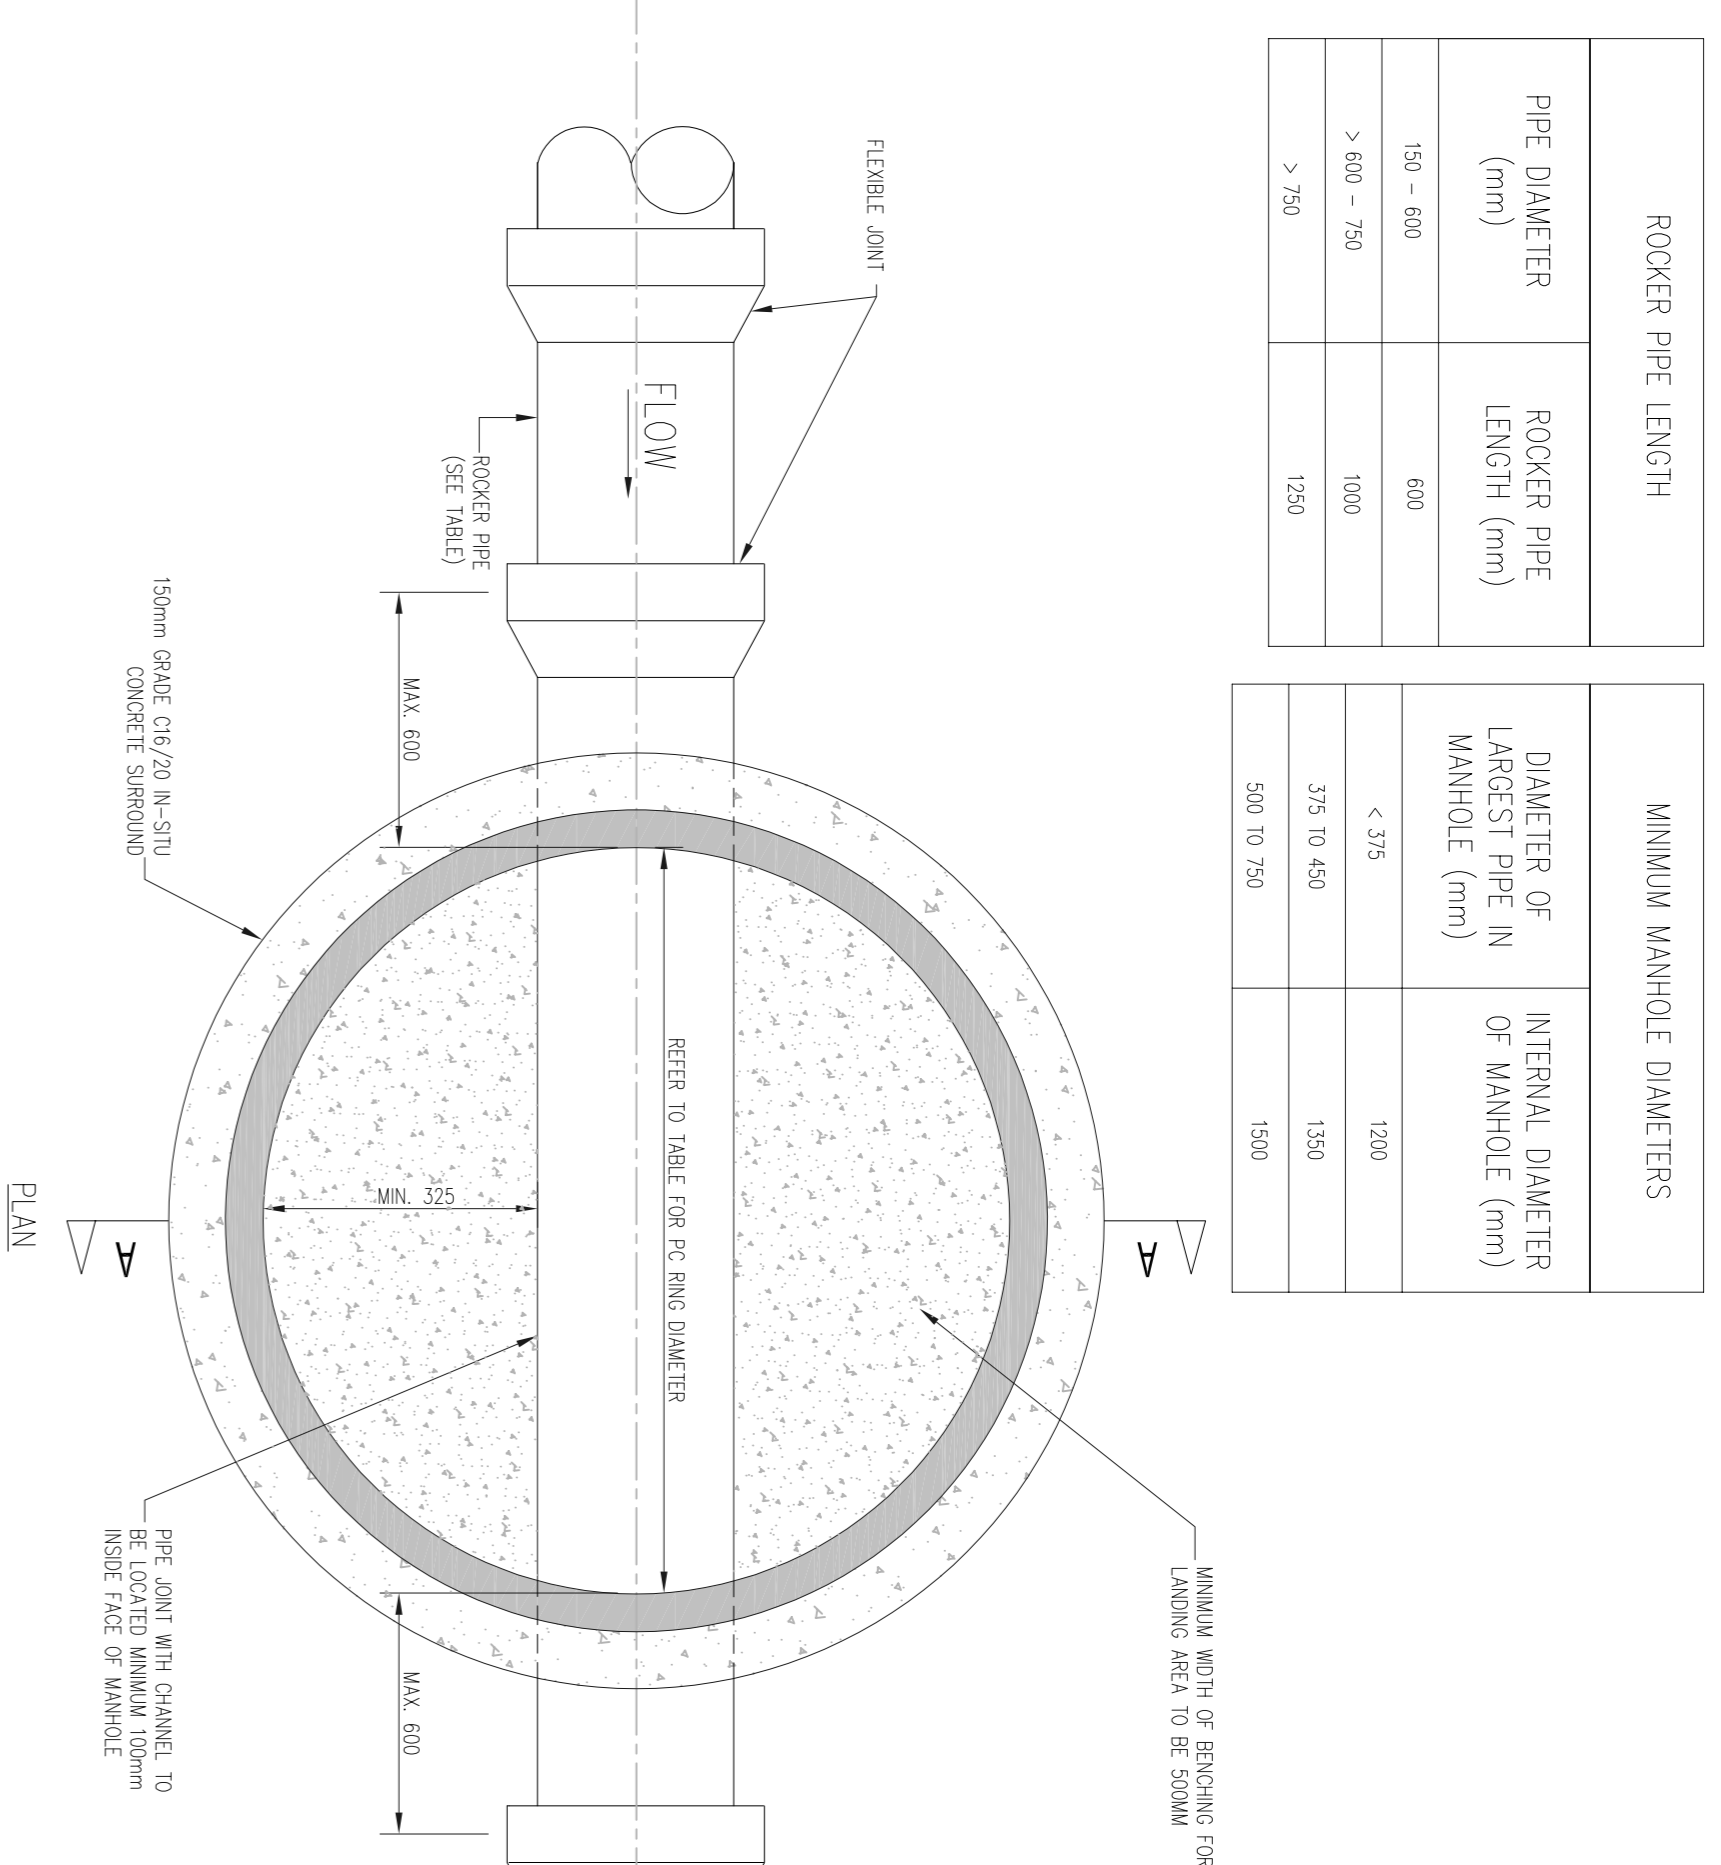
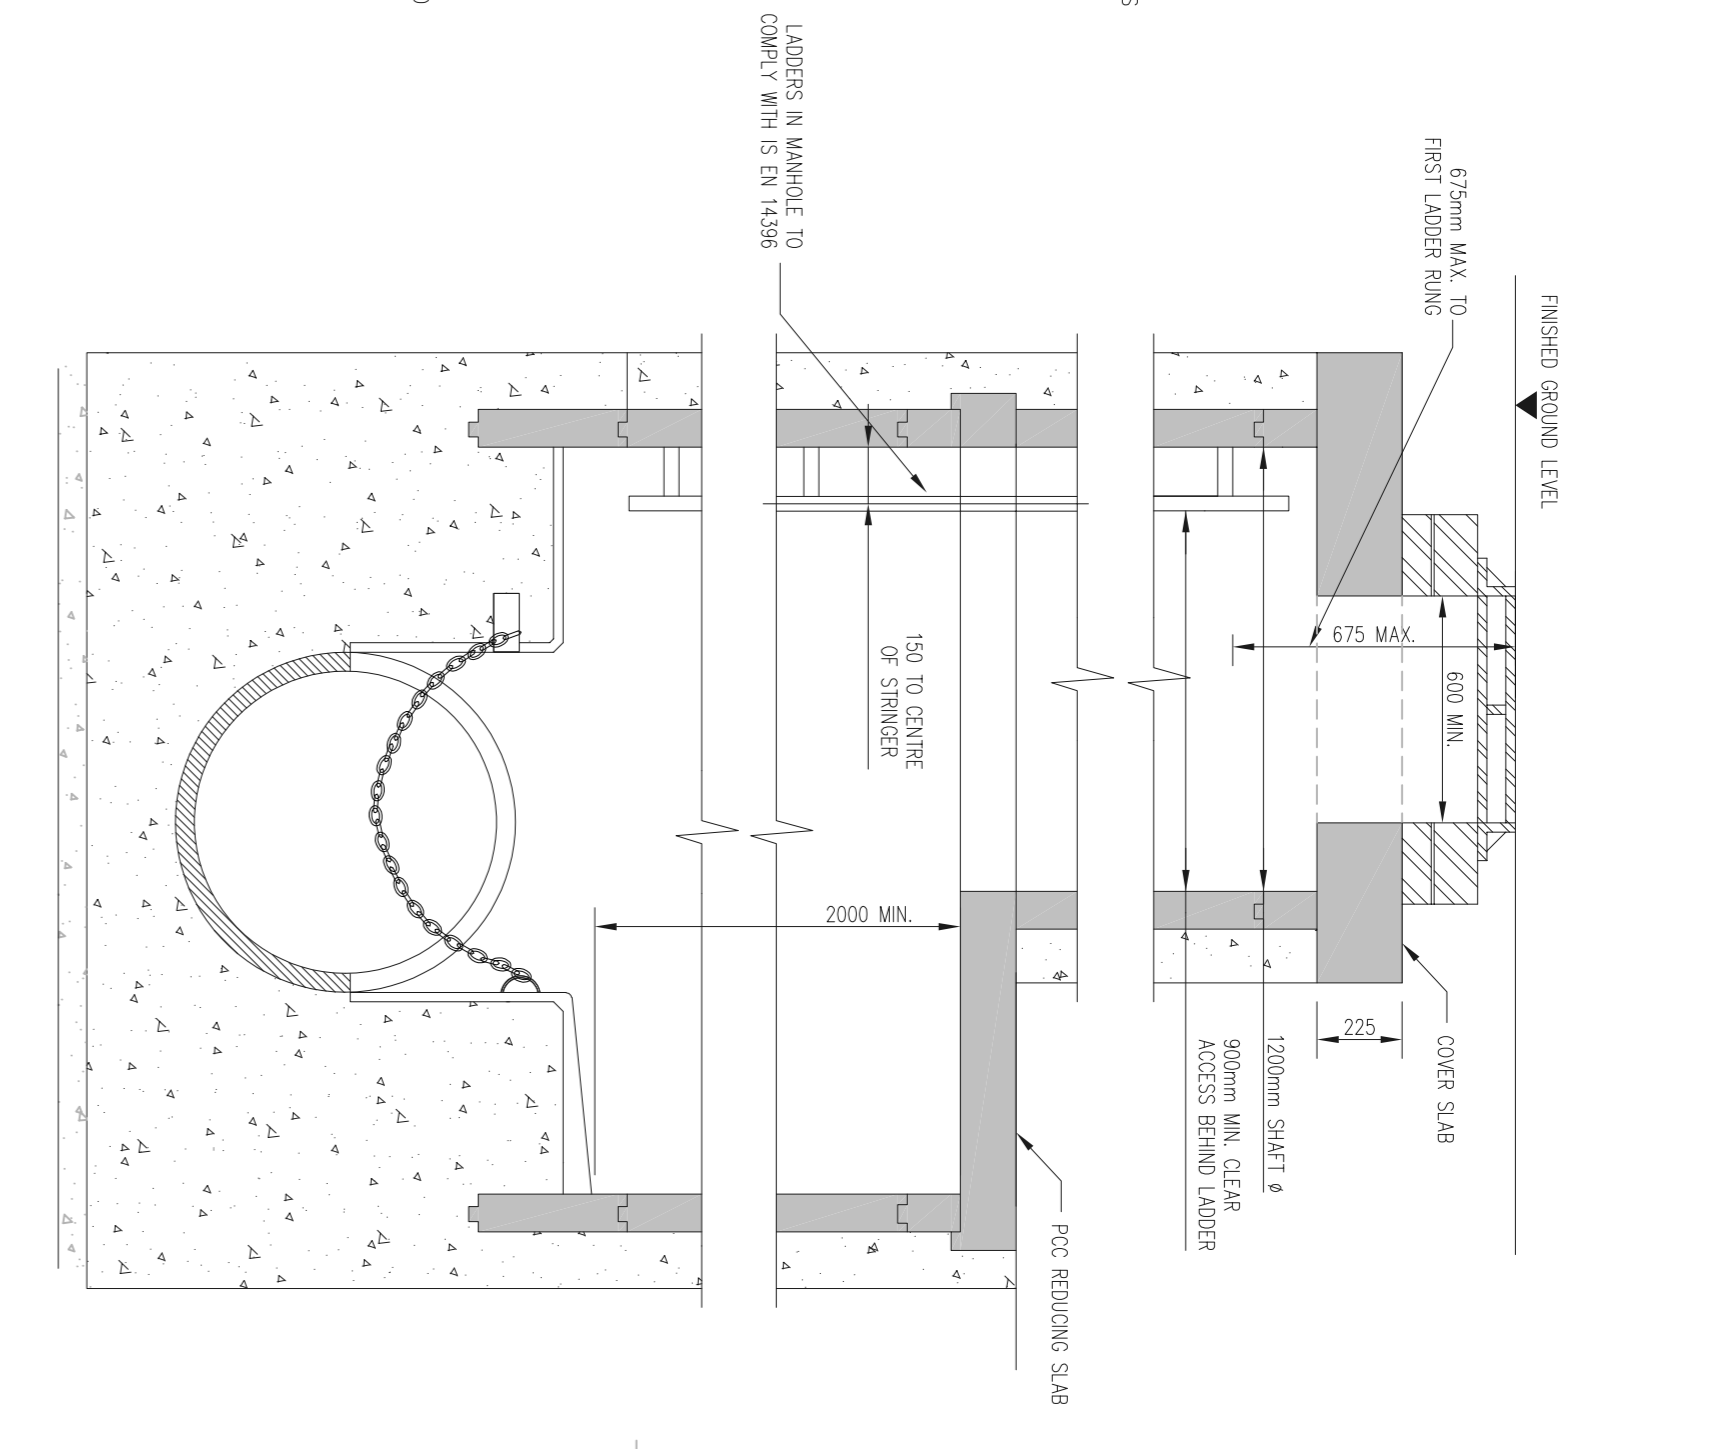





## NOTES

- GENERAL
- 1) THESE DRAWINGS TO BE READ IN CONJUNCTION WITH ALL RELEVANT HAYES HIGGINS ENGINEERING DRAWINGS AND SPECIFICATIONS.
  - 2) DO NOT SCALE. USE FIGURED DIMENSIONS ONLY.
  - 3) FOULED WATER/WASTE WATER TO CURRENT FRESH WATER SPECIFICATION AND DETAILS (HW-CDS-5030-01)




PIPE DIAMETER (mm)	ROCKER PIPE LENGTH (mm)	MINIMUM MANHOLE DIAMETERS
150 - 600	600	DIAMETER OF LARGEST PIPE IN MANHOLE (mm)
> 600 - 750	1000	< 375
> 750	1250	375 TO 450
		500 TO 750

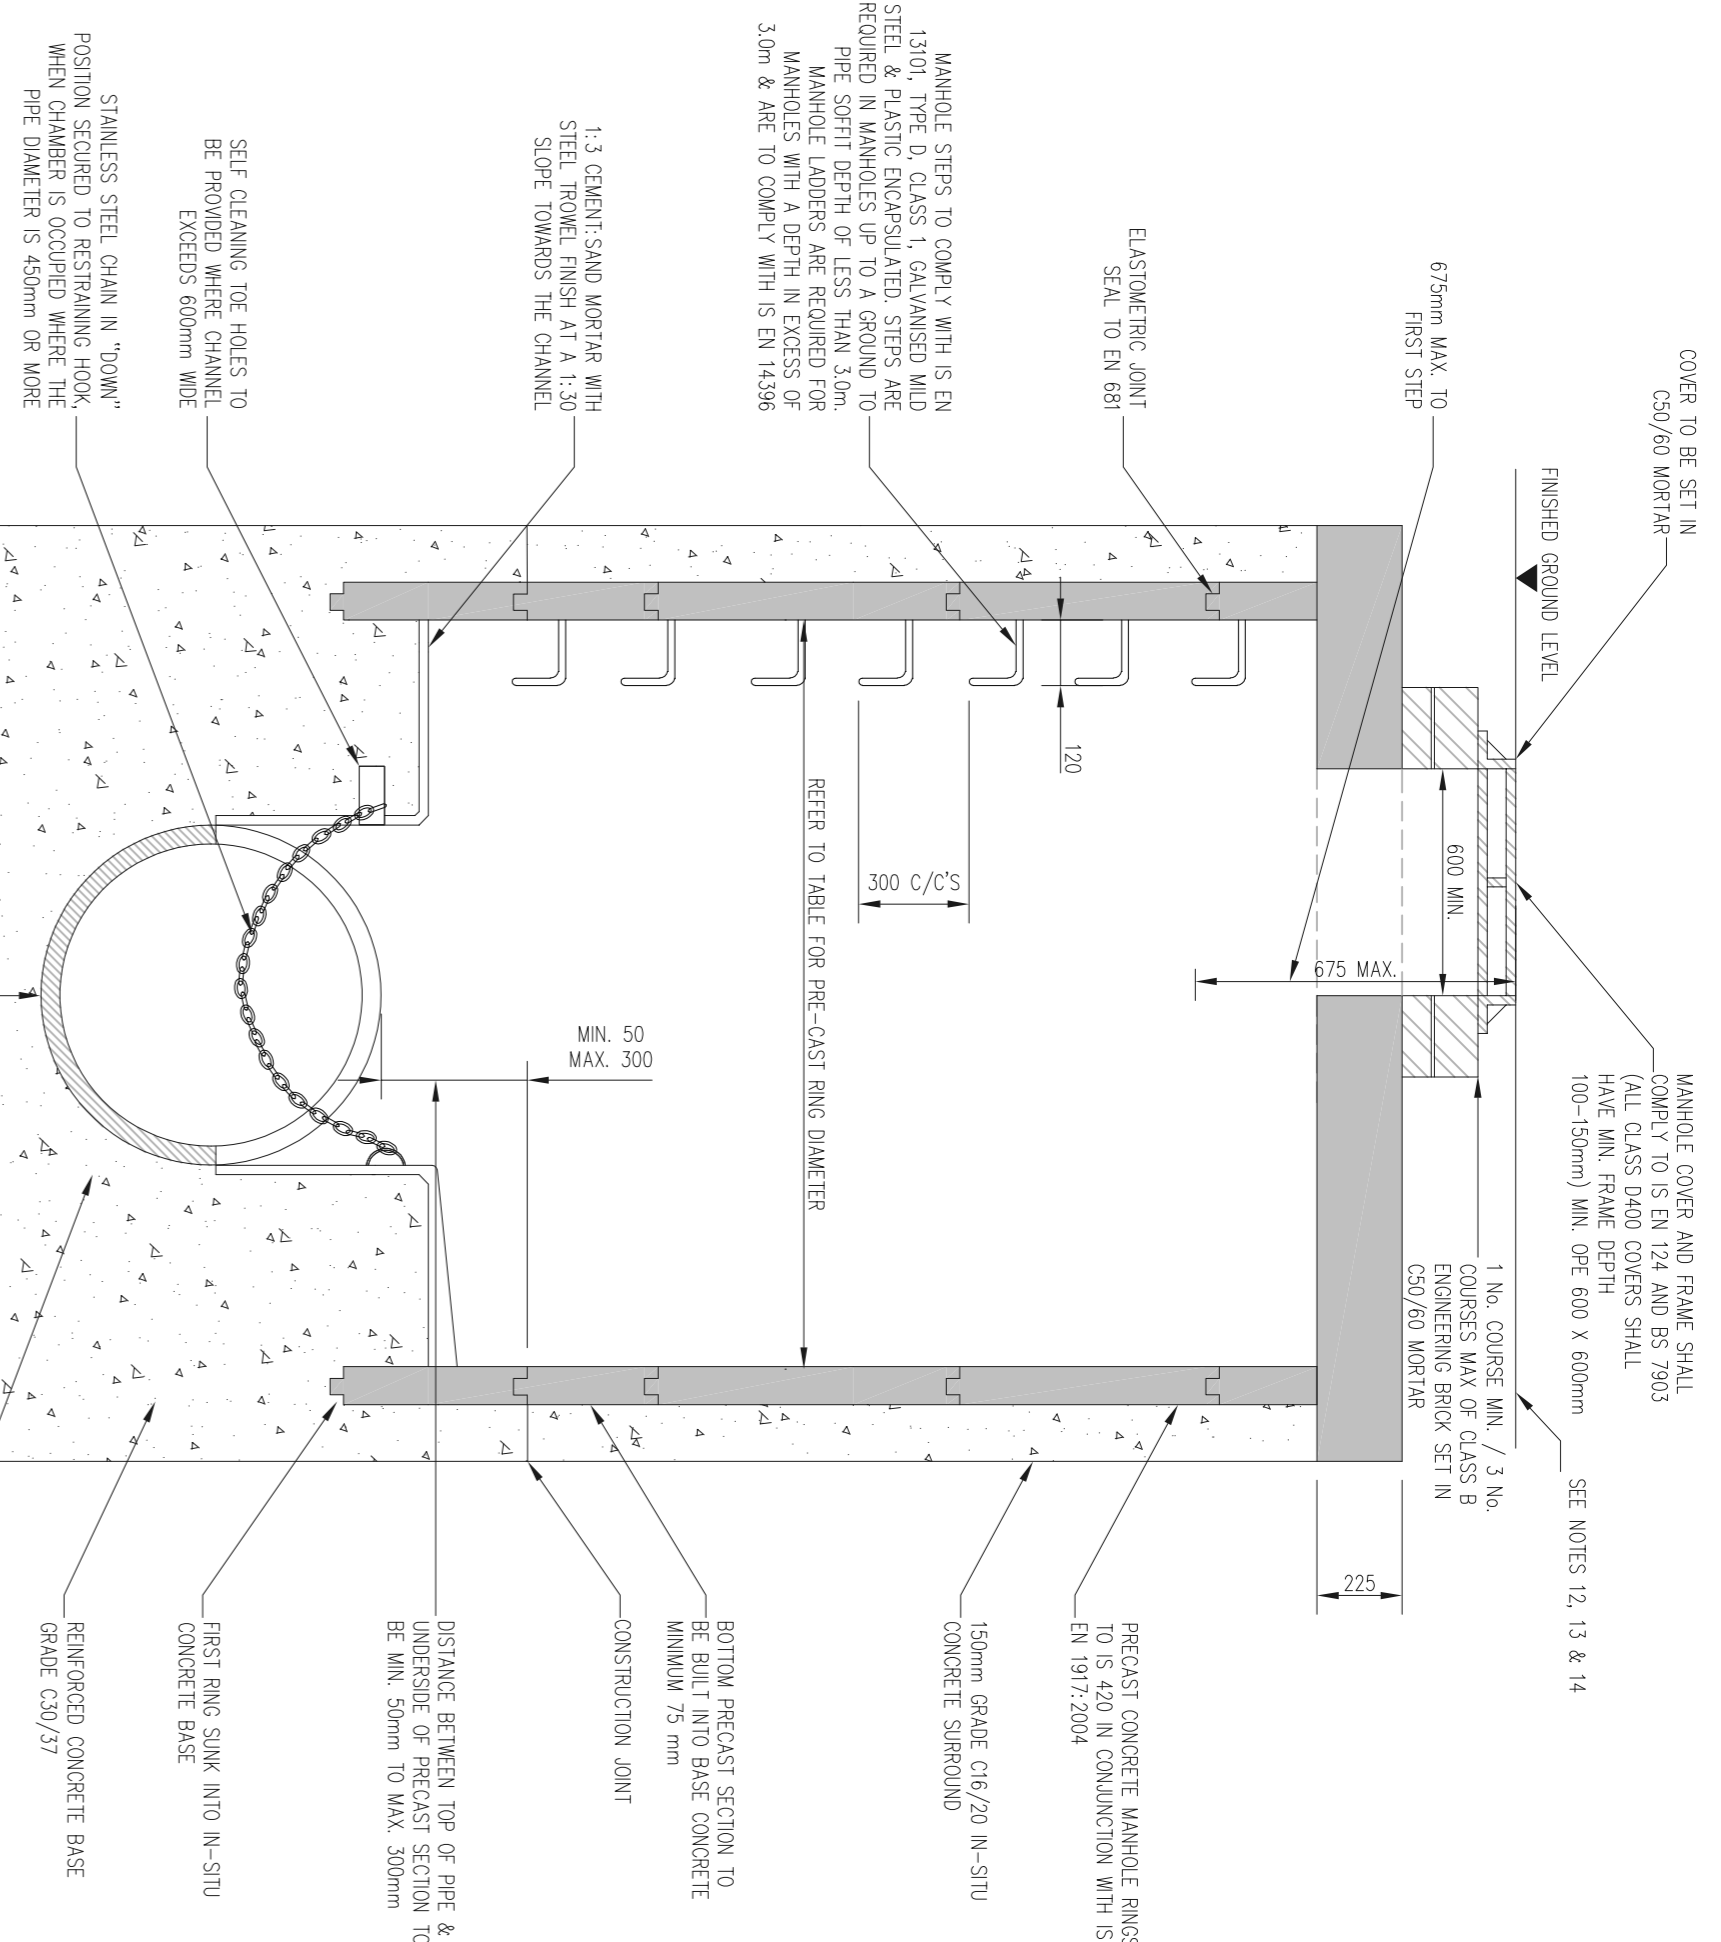


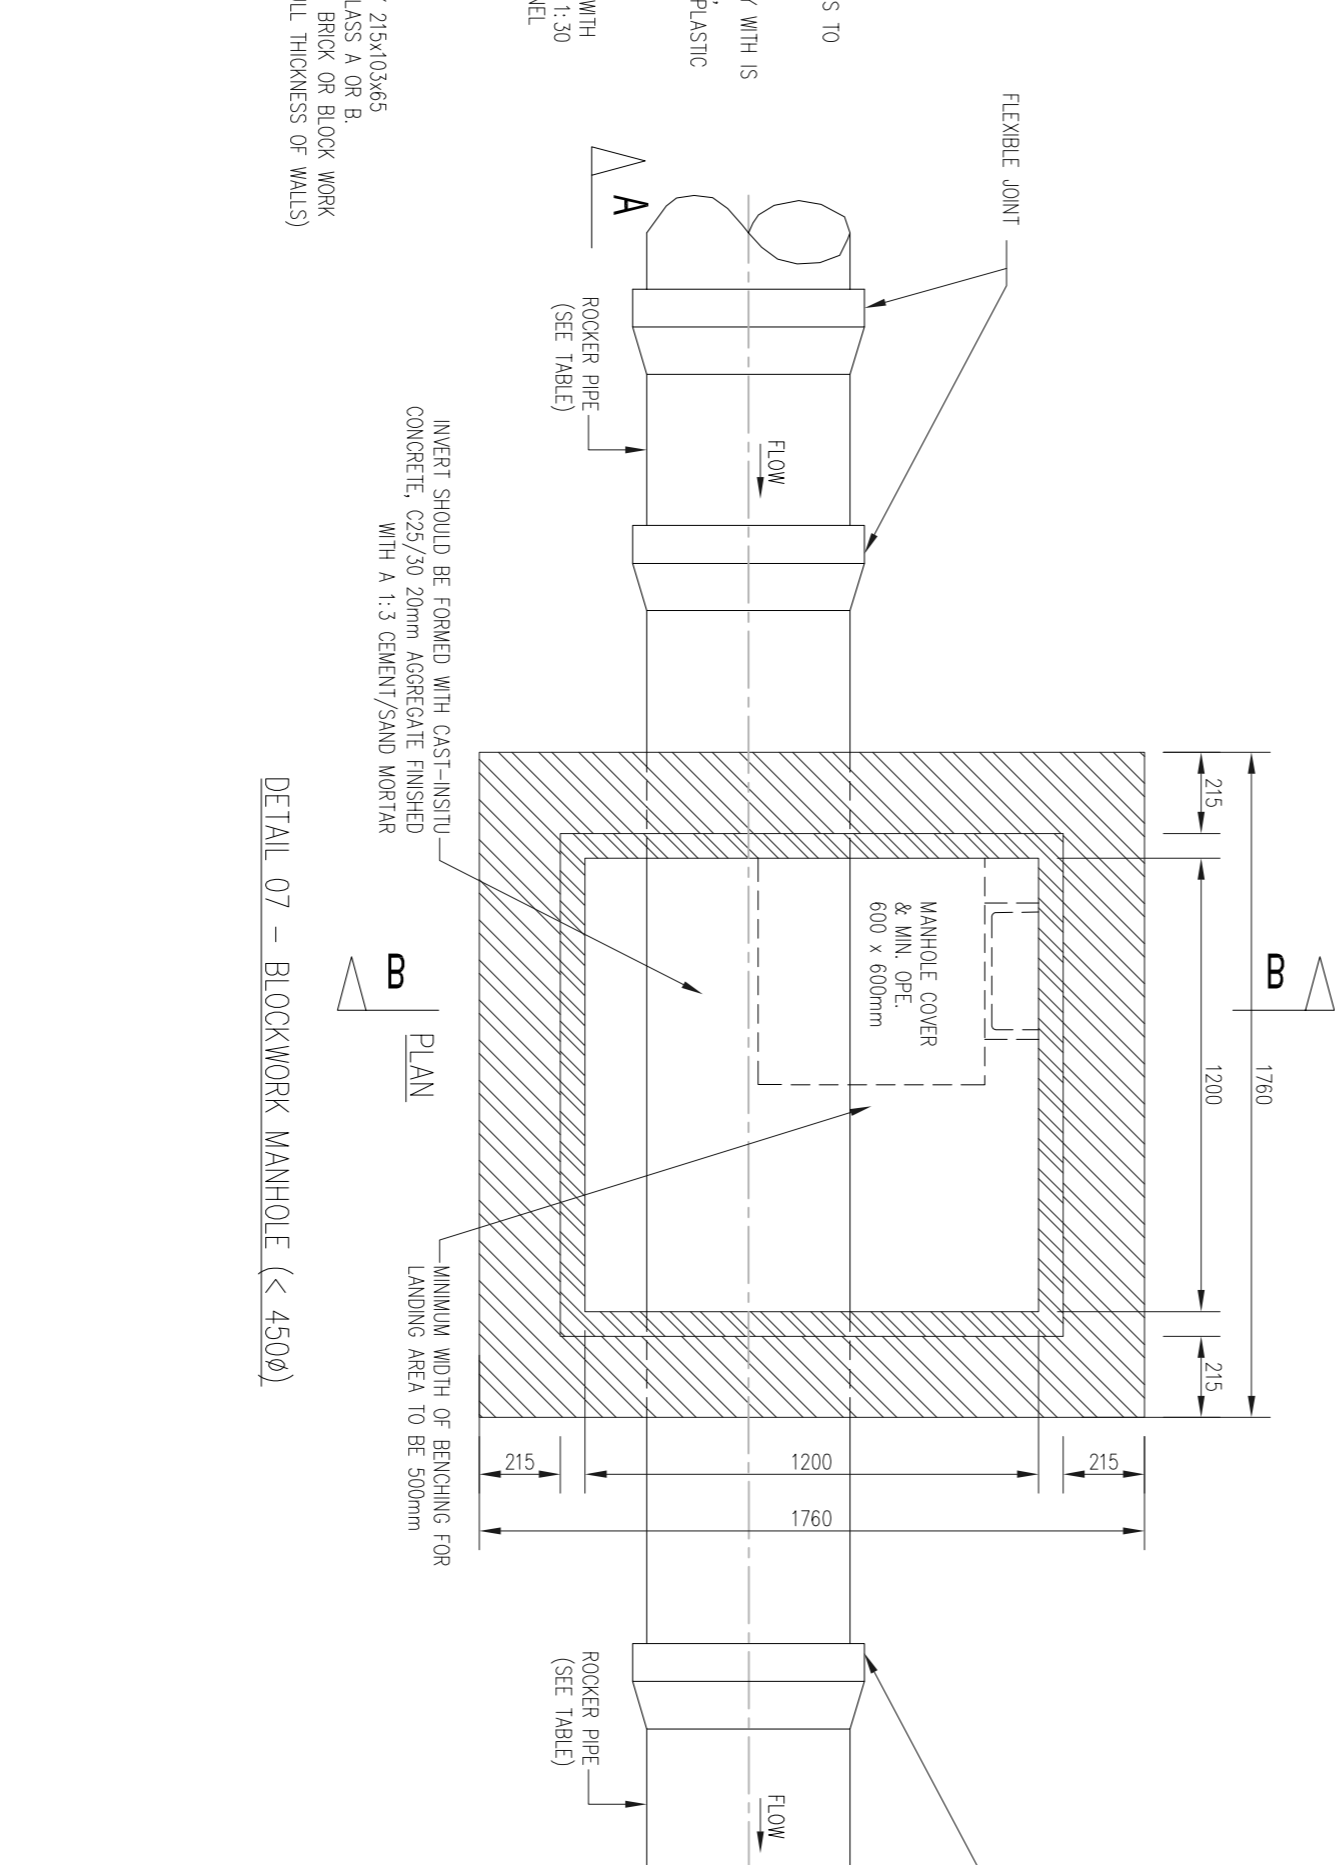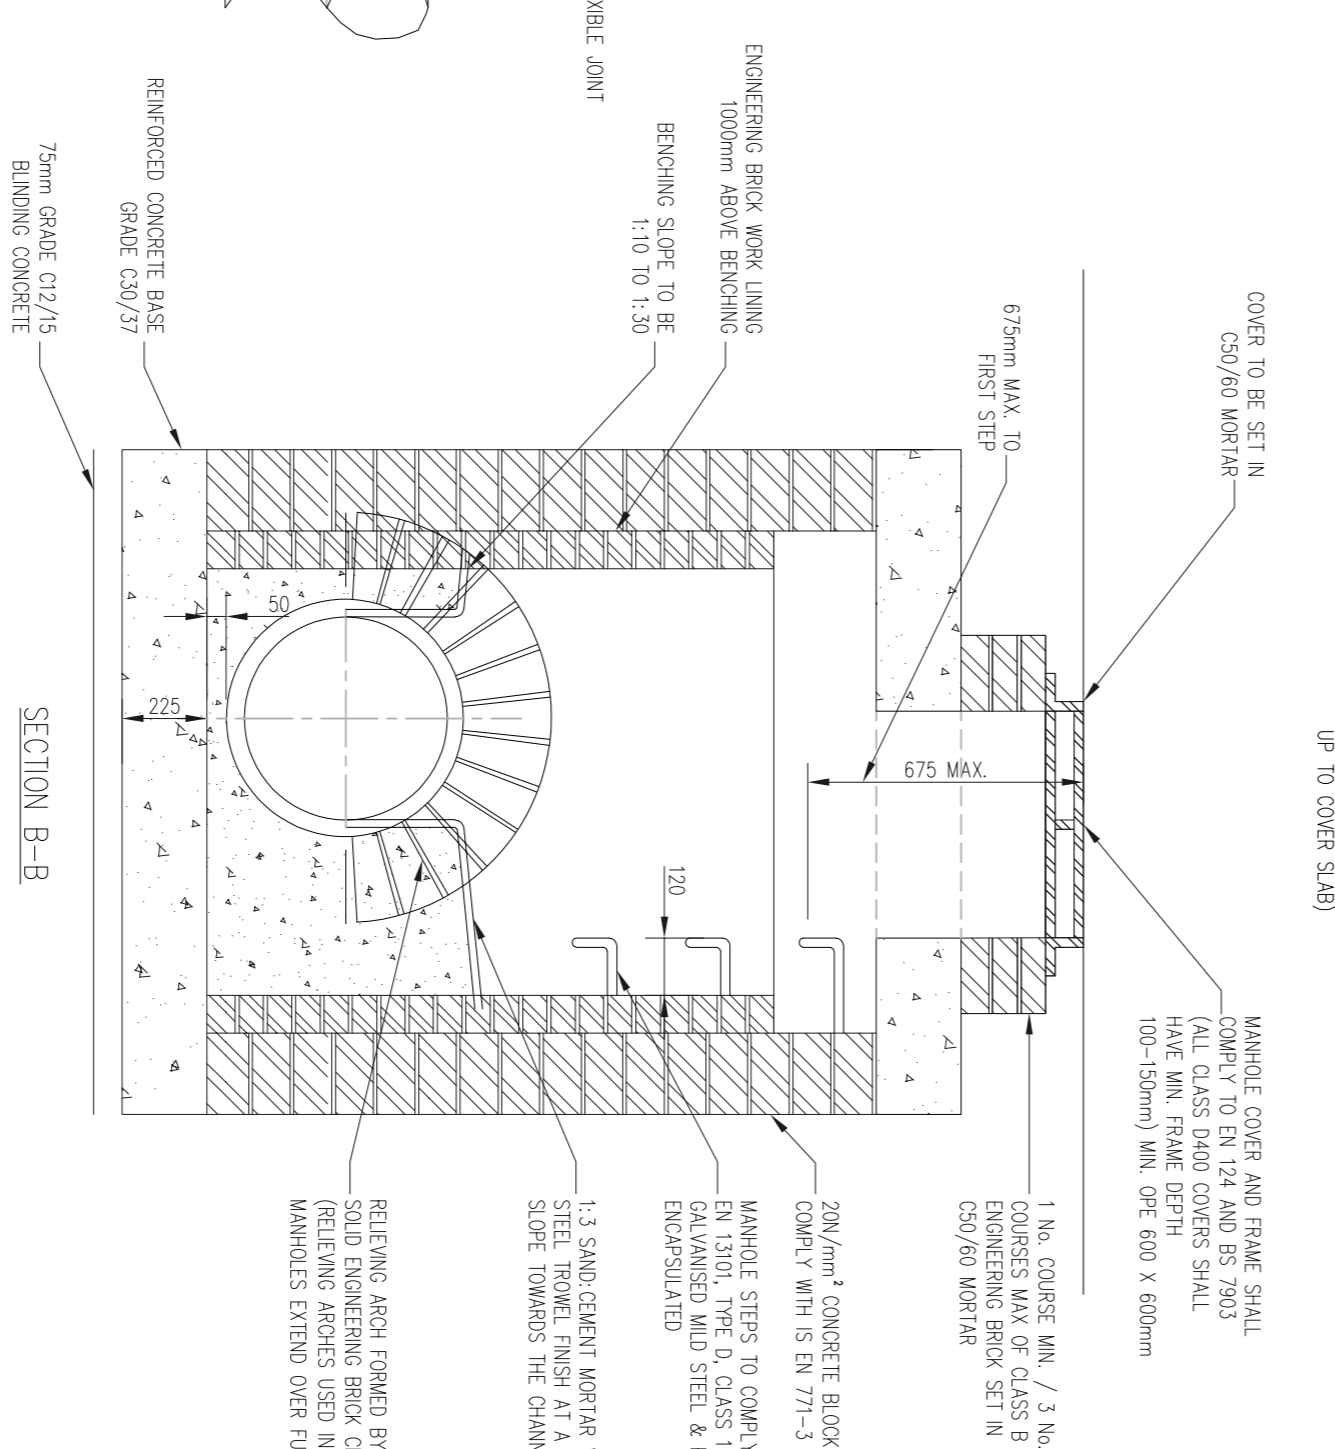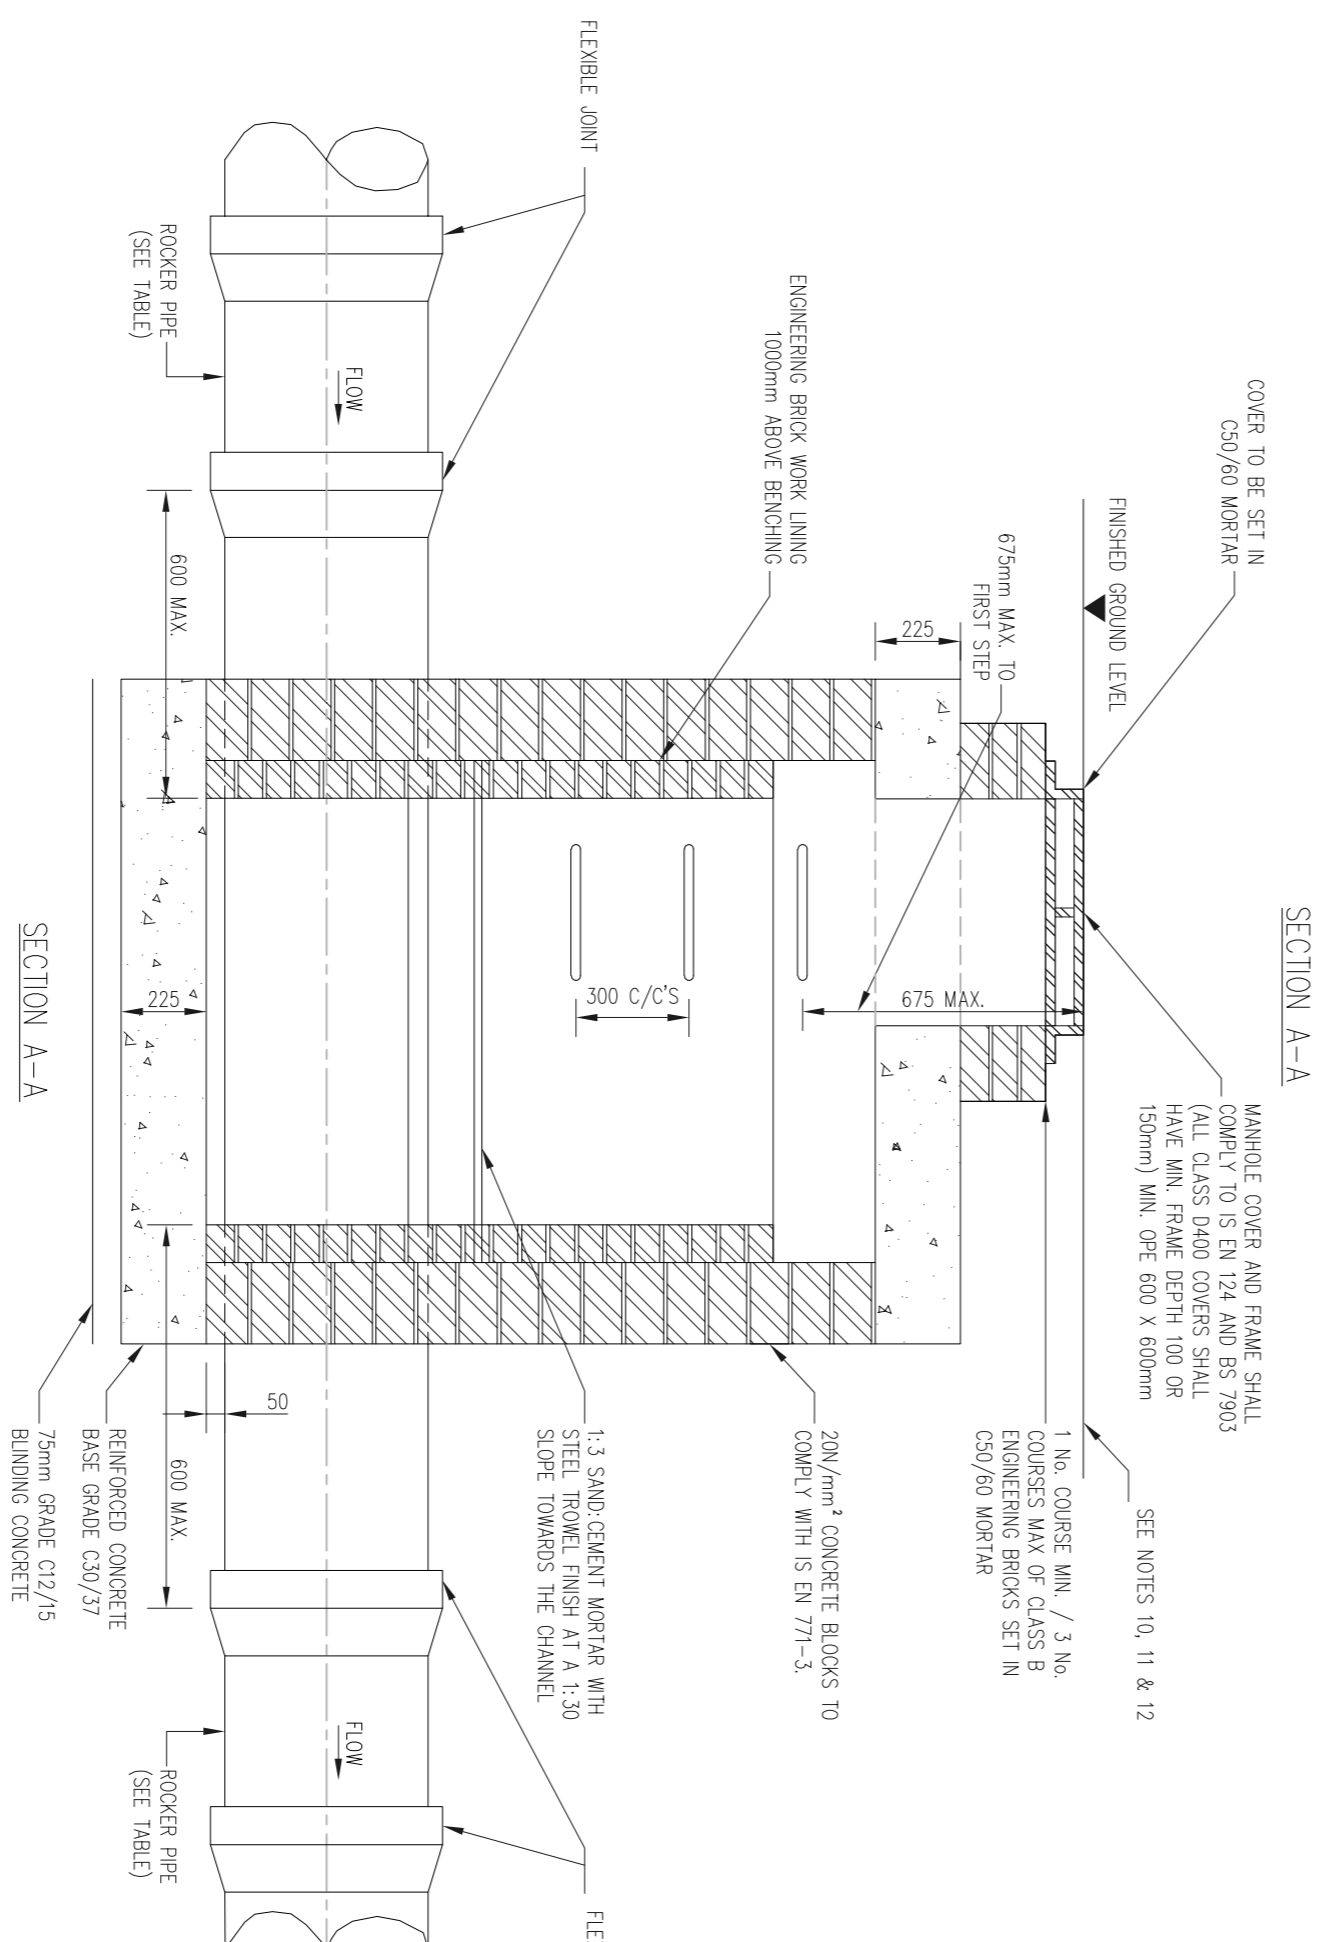

PIPE DIAMETER (mm)	ROCKER PIPE LENGTH (mm)	MINIMUM MANHOLE DIAMETERS
150 - 600	600	DIAMETER OF LARGEST PIPE IN MANHOLE (mm)
> 600 - 750	1000	< 375
> 750	1250	375 TO 450
		450 TO 500
		500 TO 750
		750 TO 1500

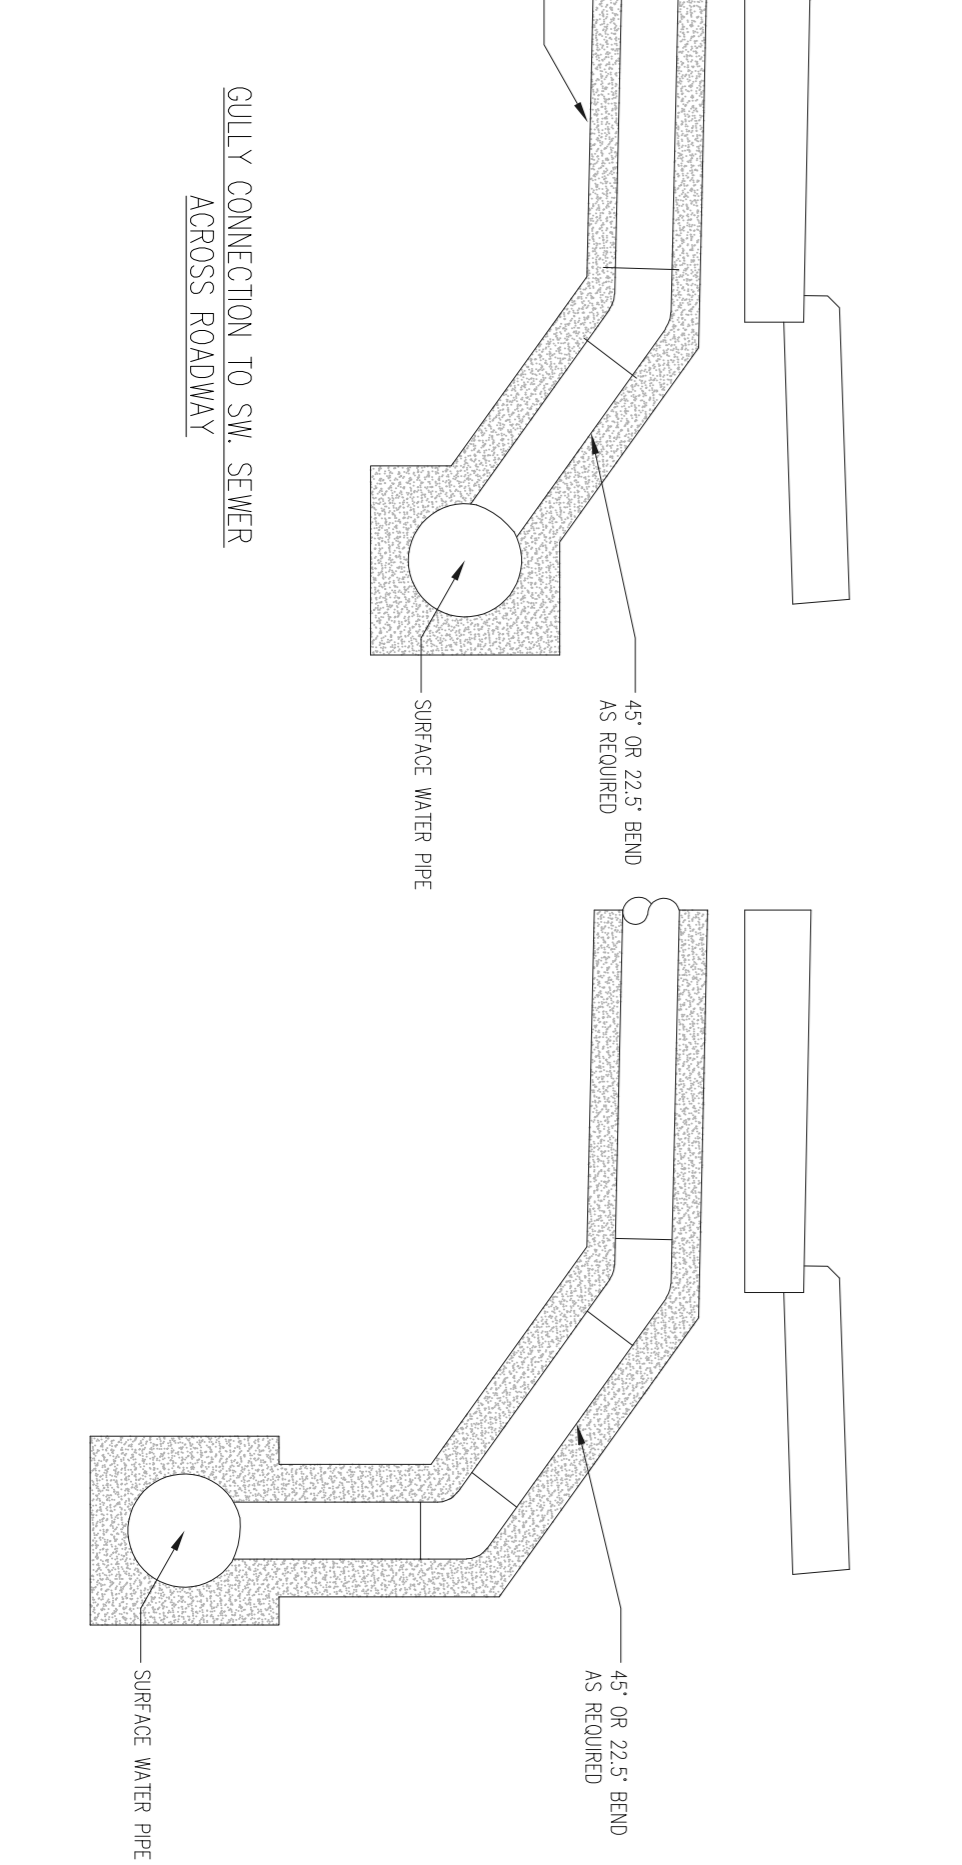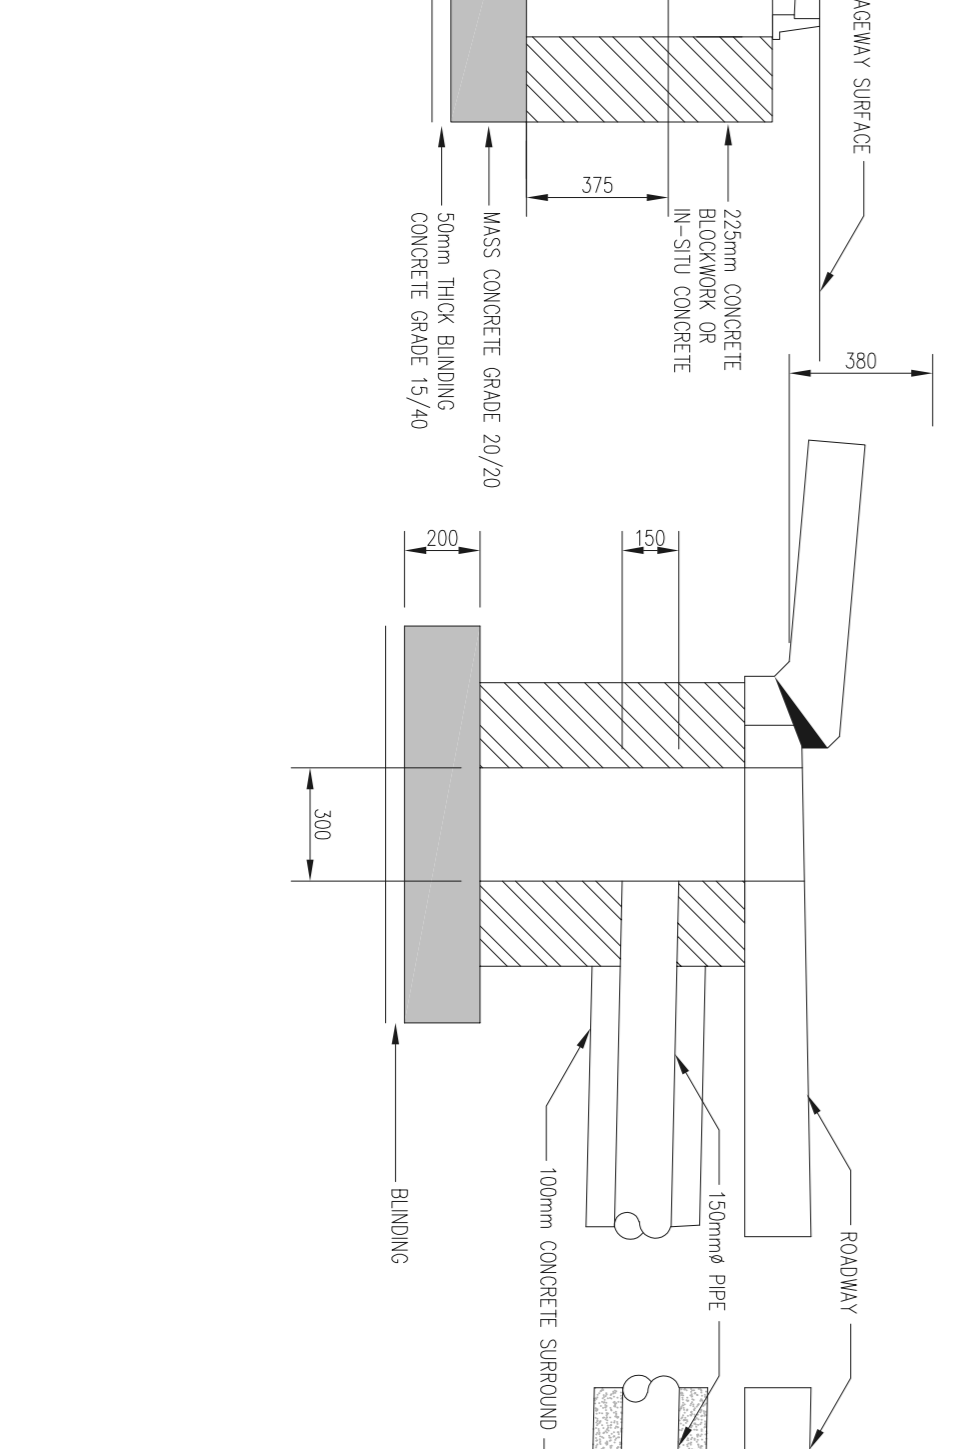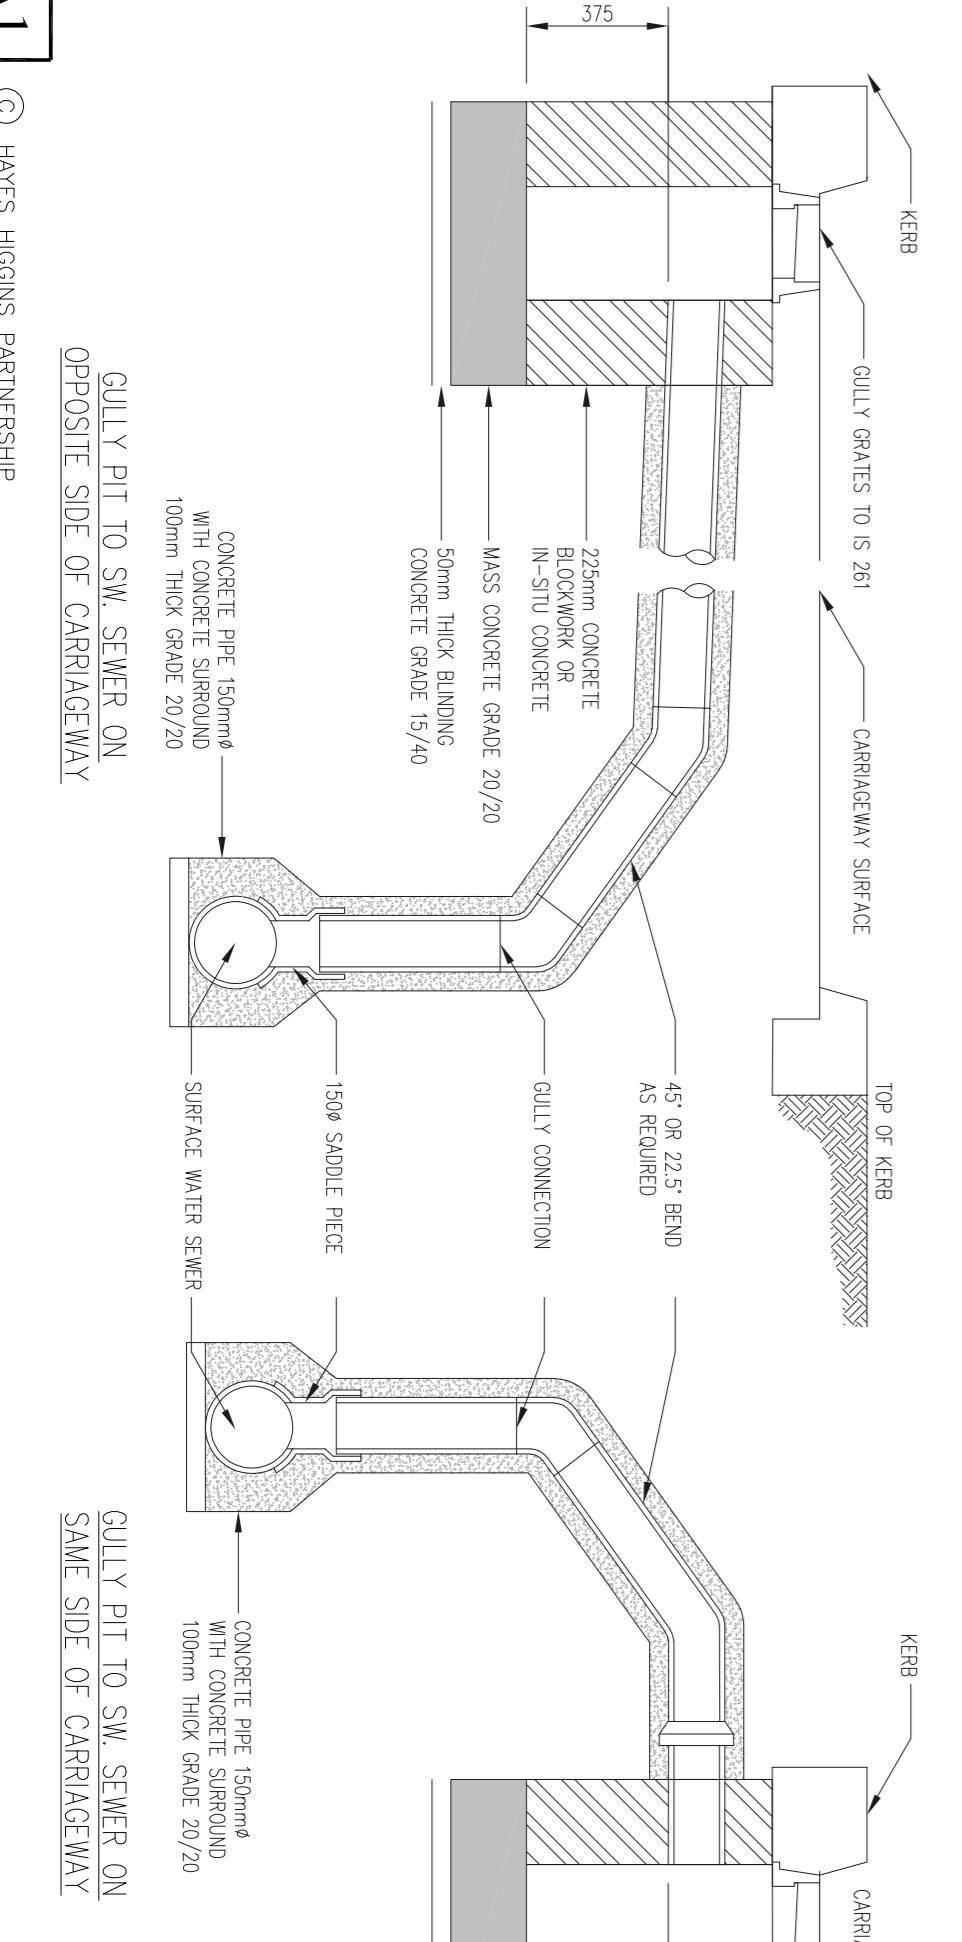

PIPE DIAMETER (mm)	ROCKER PIPE LENGTH (mm)	MINIMUM MANHOLE DIAMETERS
150 - 600	600	DIAMETER OF LARGEST PIPE IN MANHOLE (mm)
> 600 - 750	1000	< 375
> 750	1250	375 TO 450
		450 TO 500
		500 TO 750
		750 TO 1500

**PLANNING**

PROJECT NAME: APARTMENTS AT INTITS 64 & 65 CHERRY ORCHARD INDUSTRIAL ESTATE

CLIENT: A1 PALMERSTOWN LIMITED

PROJECT No: 20D018

DRAWING No: 05

REVISION: P

SCALE: AS SHOWN

DATE: 20.04.21

ISSUED FOR: PLANNING

DATE: 20.04.21

DESIGNER: DW

CHECKED BY: LM

APPROVED BY: DH

THE GLASS HOUSE, 11 COKE LANE SMITHFIELD, DUBLIN 7. TEL: 01 661 2321

EMAIL: ADMIN@HAYESHIGGINS.ie

OS: HOUSE LINE, KILMAY, TEL: (056) 7764710

EMAIL: INFO@HAYESHIGGINS.ie