

ALL DIMENSIONS TO BE CHECKED ON SITE  
NO DIMENSIONS TO BE SCALED FROM THIS DRAWING  
DRAWING IS TO BE READ IN CONJUNCTION WITH RELEVANT CONSULTANT'S DRAWINGS



10400 Rodgers Road Phone: 281-374-8644  
Houston, Texas 77070 Fax: 281-374-8992

**Henry J Lyons**

Architecture + Interiors henryjlyons.com +353 1 888 3333 info@henryjlyons.com 51-54 Pearse Street Dublin D02 K466

**ethos ENGINEERING**  
Apex Business Centre, Blackthorn Rd, Sandyford Industrial Estate, Sandyford, Co. Dublin  
Phone: (01) 293 2220

**PINNACLE CONSULTING ENGINEERS**

WOOLVERSTONE HOUSE, 61 BERNERS STREET LONDON, W1T 3NU Tel: 0207 0430410

**LEGEND**

- EXTENT OF SITE TO WHICH THIS RETENTION PLANNING APPLICATION APPLIES OUTLINED IN RED
- EXISTING BUILDINGS
- PERMITTED BUILDINGS (CURRENTLY UNDER CONSTRUCTION)
- SITE OWNERSHIP BOUNDARY

IP1	23 10 2021	RETENTION APPLICATION	JM
REV	DATE	DESCRIPTION	CHK

STATUS CODE DESCRIPTION  
**ISSUED FOR PLANNING RETENTION**

CLIENT  
**EDGECONNEX**

PROJECT  
**EDCDUB 2.2/03 - RETENTION PLANNING**


DRAWING  
**PERMITTED MASTER PLAN LAYOUT**

PROJECT NUMBER: 550766 DATE: 09/09/18  
SCALE @ A0: As indicated DRAWING CHECKED: LD/JM

STATUS CODE: EDC-HJL-1.2-XX-DR-A-P1.02 DRAWING NUMBER: P1 REVISION: P1

**Henry J Lyons**

Architecture + Interiors henryjlyons.com +353 1 888 3333 info@henryjlyons.com 51-54 Pearse Street Dublin D02 K466

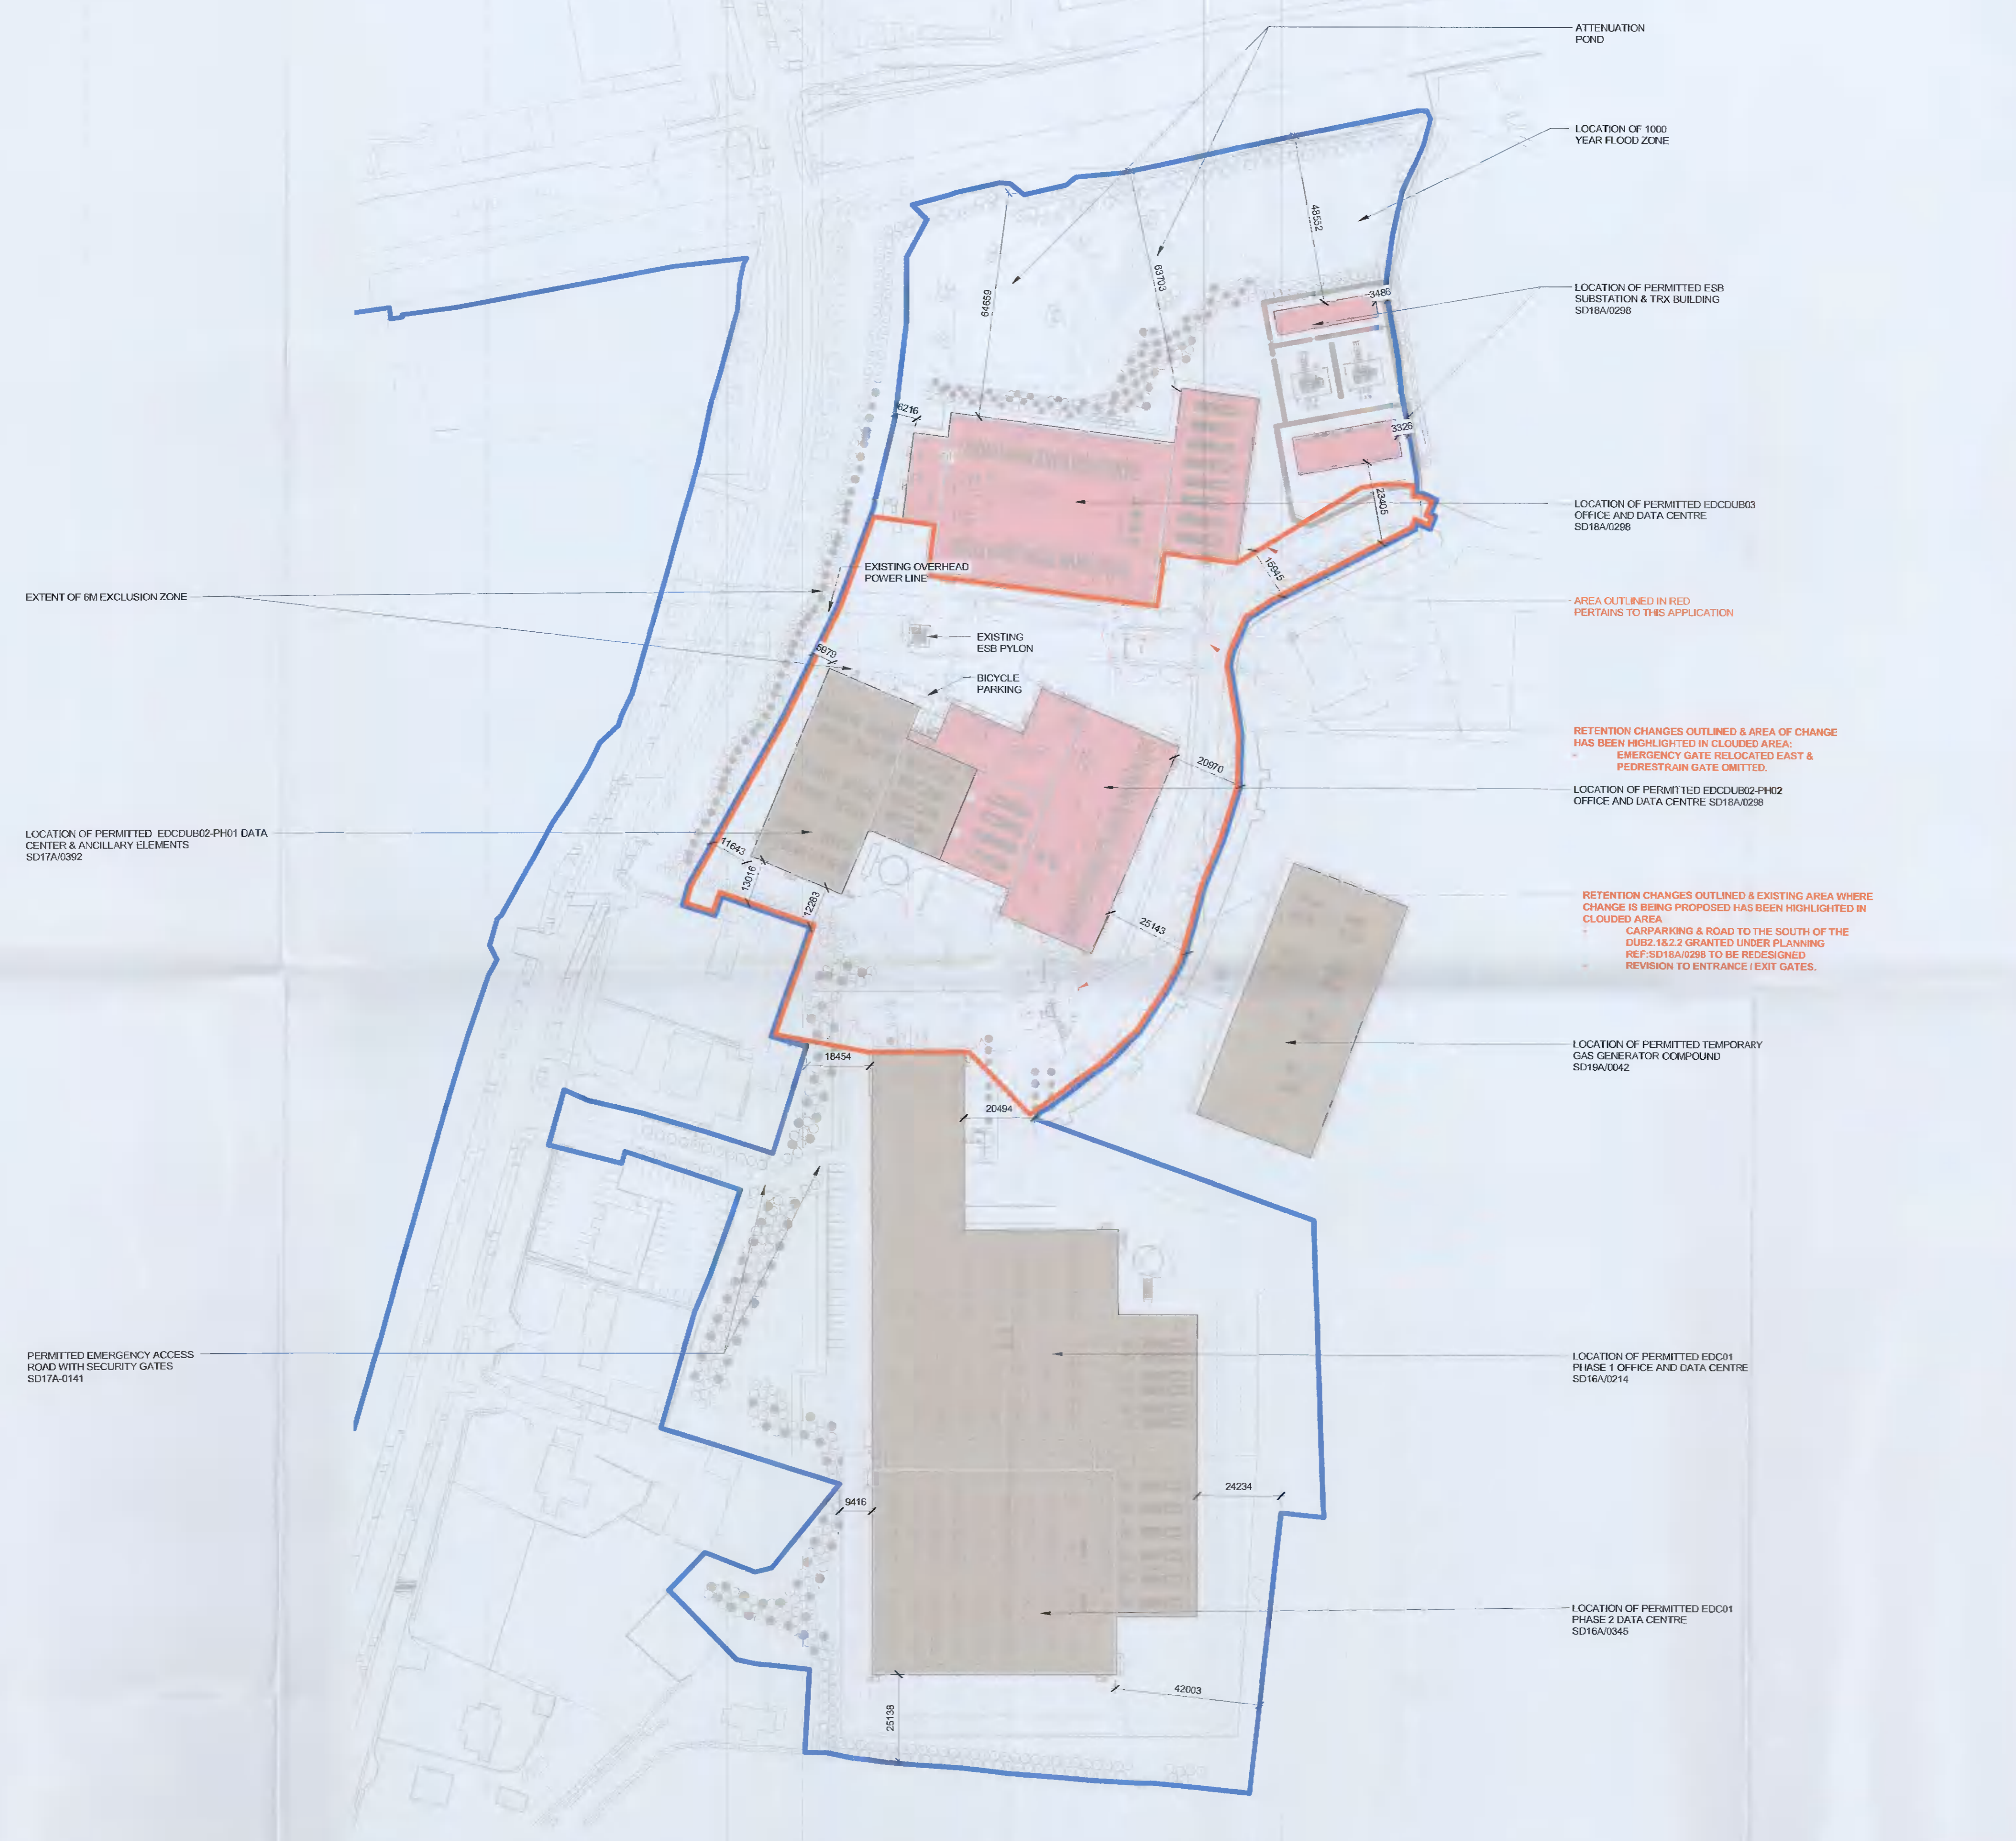

**1 PERMITTED MASTER PLAN**  
SCALE: 1 : 1000

