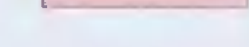


LEGEND

-  EXTENT OF SITE TO WHICH THIS RETENTION PLANNING APPLICATION APPLIES OUTLINED IN RED
-  EXISTING BUILDINGS
-  PERMITTED BUILDINGS (CURRENTLY UNDER CONSTRUCTION)
-  SITE OWNERSHIP BOUNDARY

PI	28.10.2021	RETENTION APPLICATION	JL
REV	DATE	DESCRIPTION	CHK DRN

STATUS CODE DESCRIPTION
ISSUED FOR PLANNING RETENTION

CLIENT
EDGECONNEX


PROJECT
EDCDUB 2.2/03 - RETENTION PLANNING

DRAWING
PERMITTED MASTER PLAN LAYOUT

PROJECT NUMBER DATE
950786 09/06/18

SCALE@ A0: DRAWN/CHECKED:
As indicated LDV/JM

STATUS CODE DRAWING NUMBER REVISION
EDC-HJL-1.2-XX-DR-A-P1.02 P1

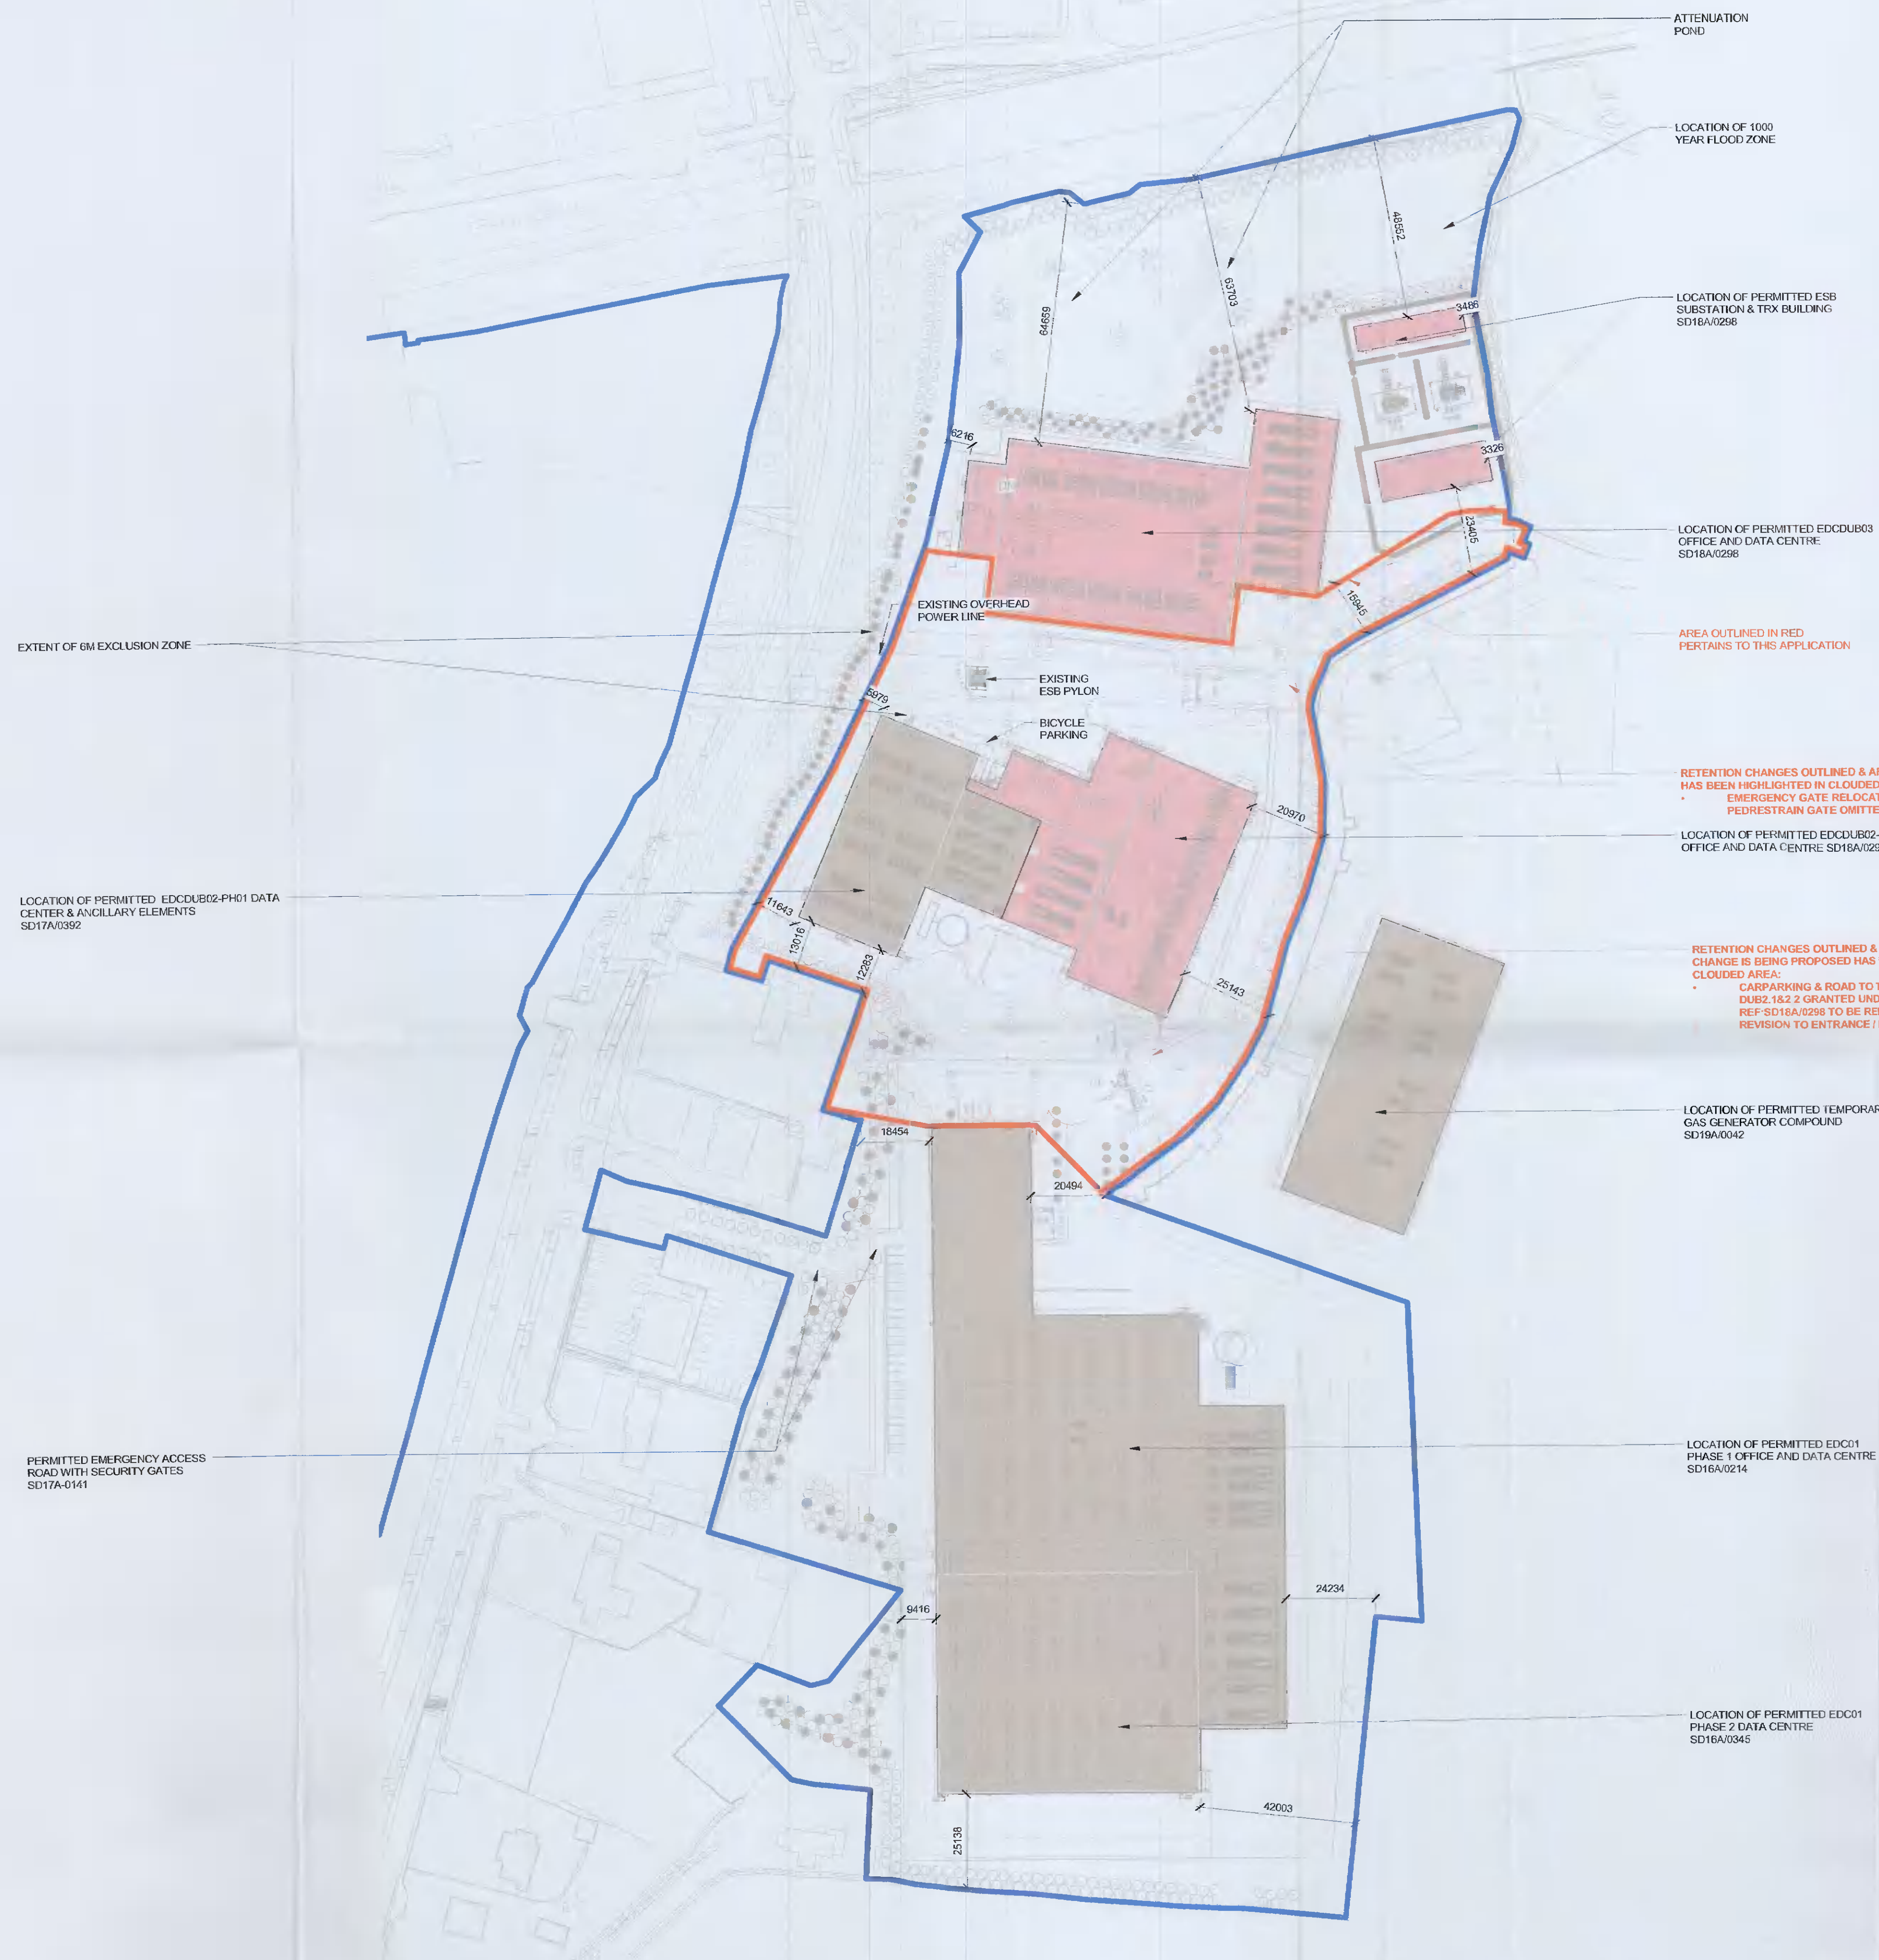

1 PERMITTED MASTER PLAN
SCALE: 1:1000

