



01 Proposed Site Section BB
PA 201 1:500

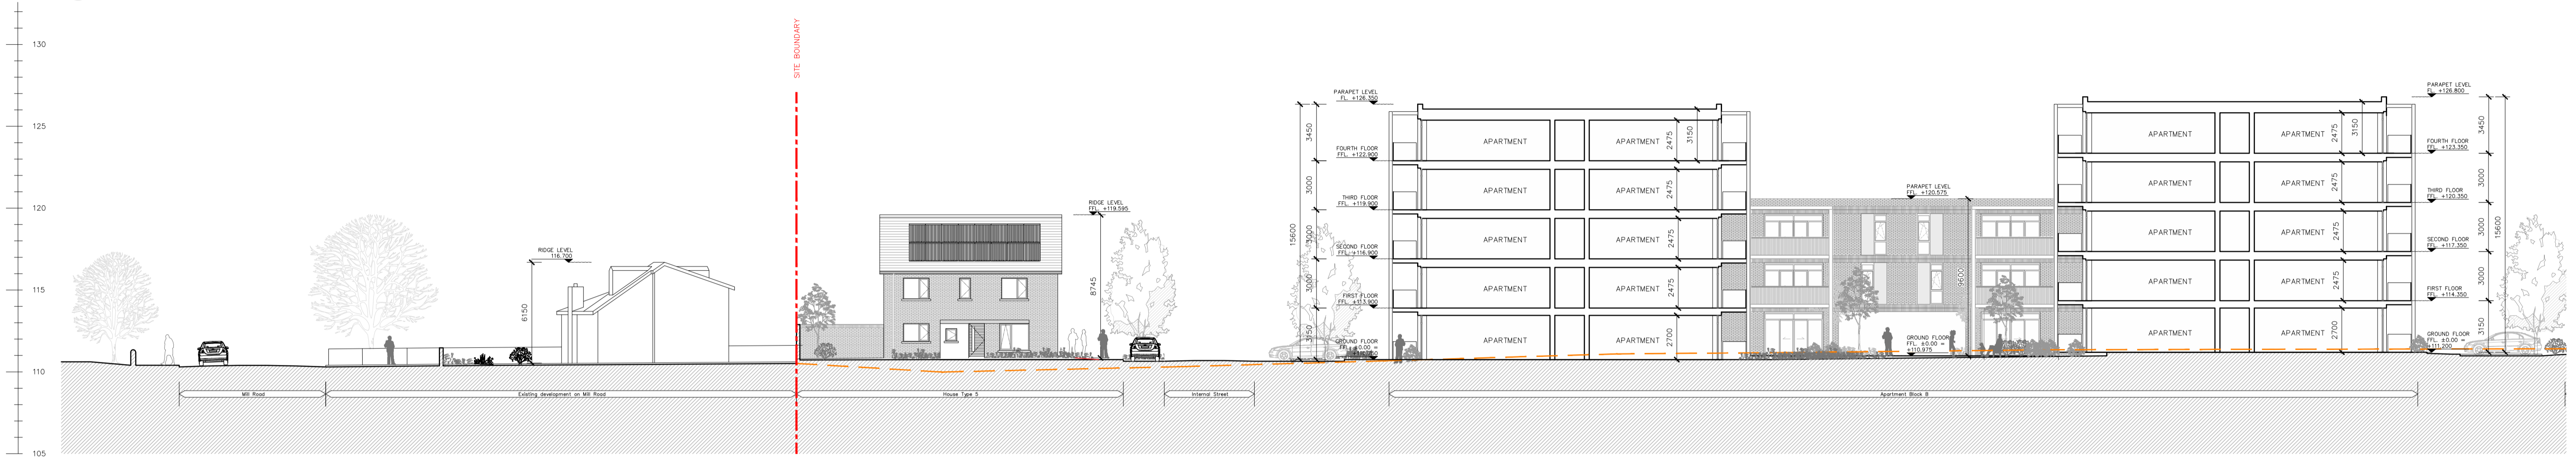

02 Proposed Site Section BB
PA 201 1:200

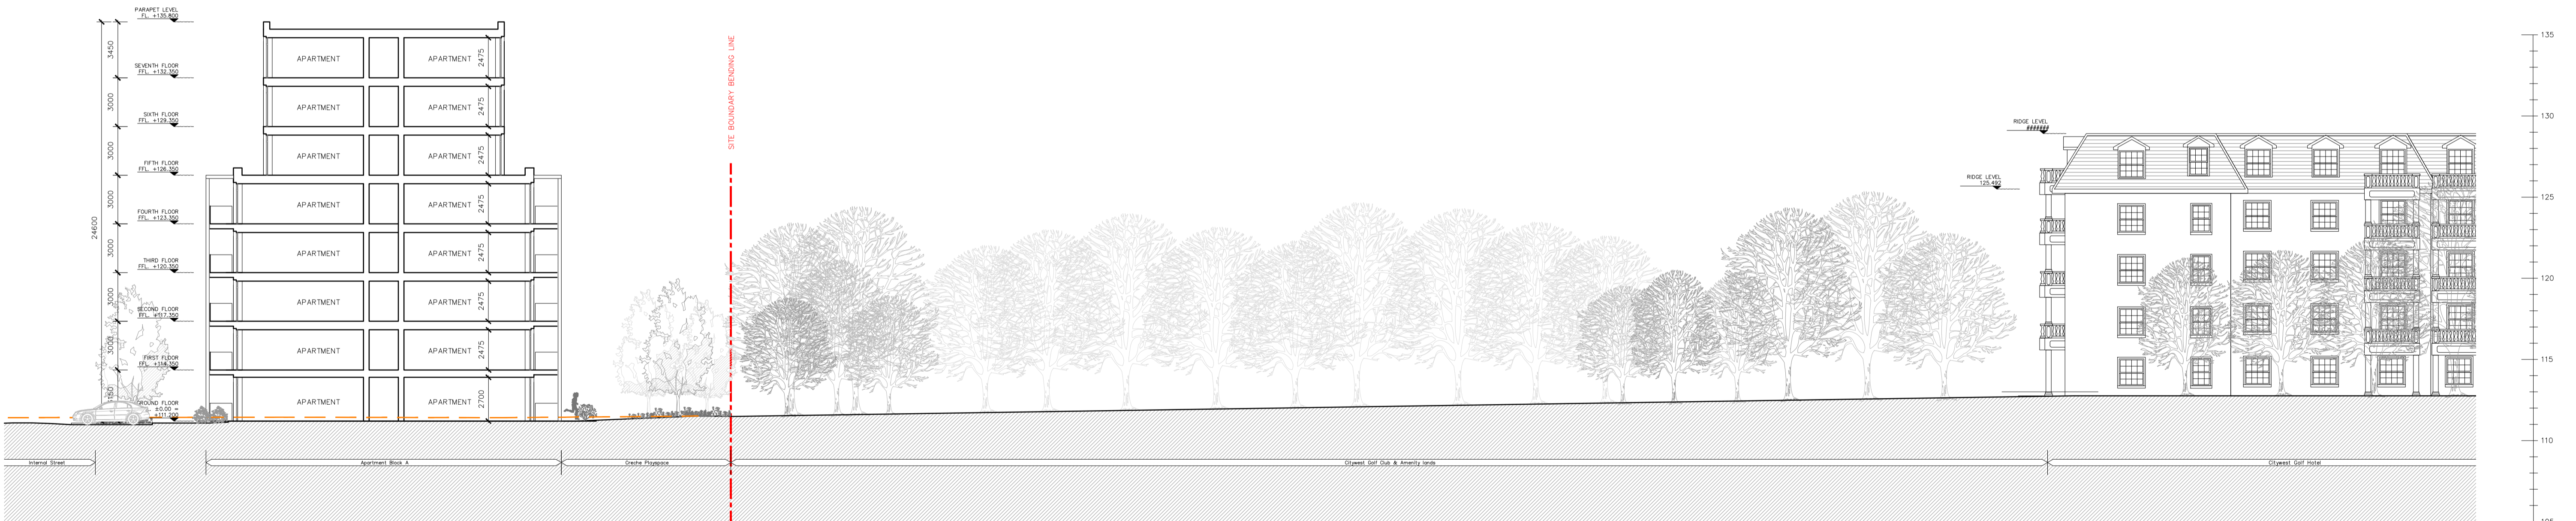

03 Proposed Site Section BB
PA 201 1:200

ISSUED FOR PLANNING ONLY, NOT FOR CONSTRUCTION

<p>NOTES:</p> <p>Do not scale from this drawing.</p> <p>Any discrepancies found on site to be reported to Darmody Architects immediately.</p> <p>Any discrepancies found on drawings to be reported to Darmody Architects immediately.</p> <p>Refer to engineers drawings for structural details.</p> <p>All dimensions sized to blockwork.</p>	<p>Rev. Description. Date. Initials.</p>		<p>DRAWING KEY</p> <p>--- Delinates Site Boundary</p> <p>- - - Delinates Existing Ground Line</p>		<p>SCALE BAR</p> <p>0 10 20m 1:200</p> <p>0 25 50m 1:500</p>		<p>DRAWING KEY</p> <p>NORTH POINT</p>		<p>creative innovative flexible</p> <p>darmody architecture</p> <p>91 Townsend Street, Dublin 2 353 1 672 9907 info@darmodyarchitecture.com darmodyarchitecture.com</p>			<p>Project. Strategic Housing Development on site at Mill Road, Saggart, Co. Dublin.</p>	
	<p>XREF'S CAD REF.</p>								<p>Rev. No. Scale Date Dm. By Chkd. By Issue</p> <p>1:200 / 1:500 @ A1 10/12/2020 Savva Zakharov Suzanne Moloney PLANNING</p>			<p>Title. Proposed Site Section BB</p>	
									<p>Client. Tetrarch Residential Ltd.</p>			<p>Dwg. No. PA-201 Job No. 19037</p>	