
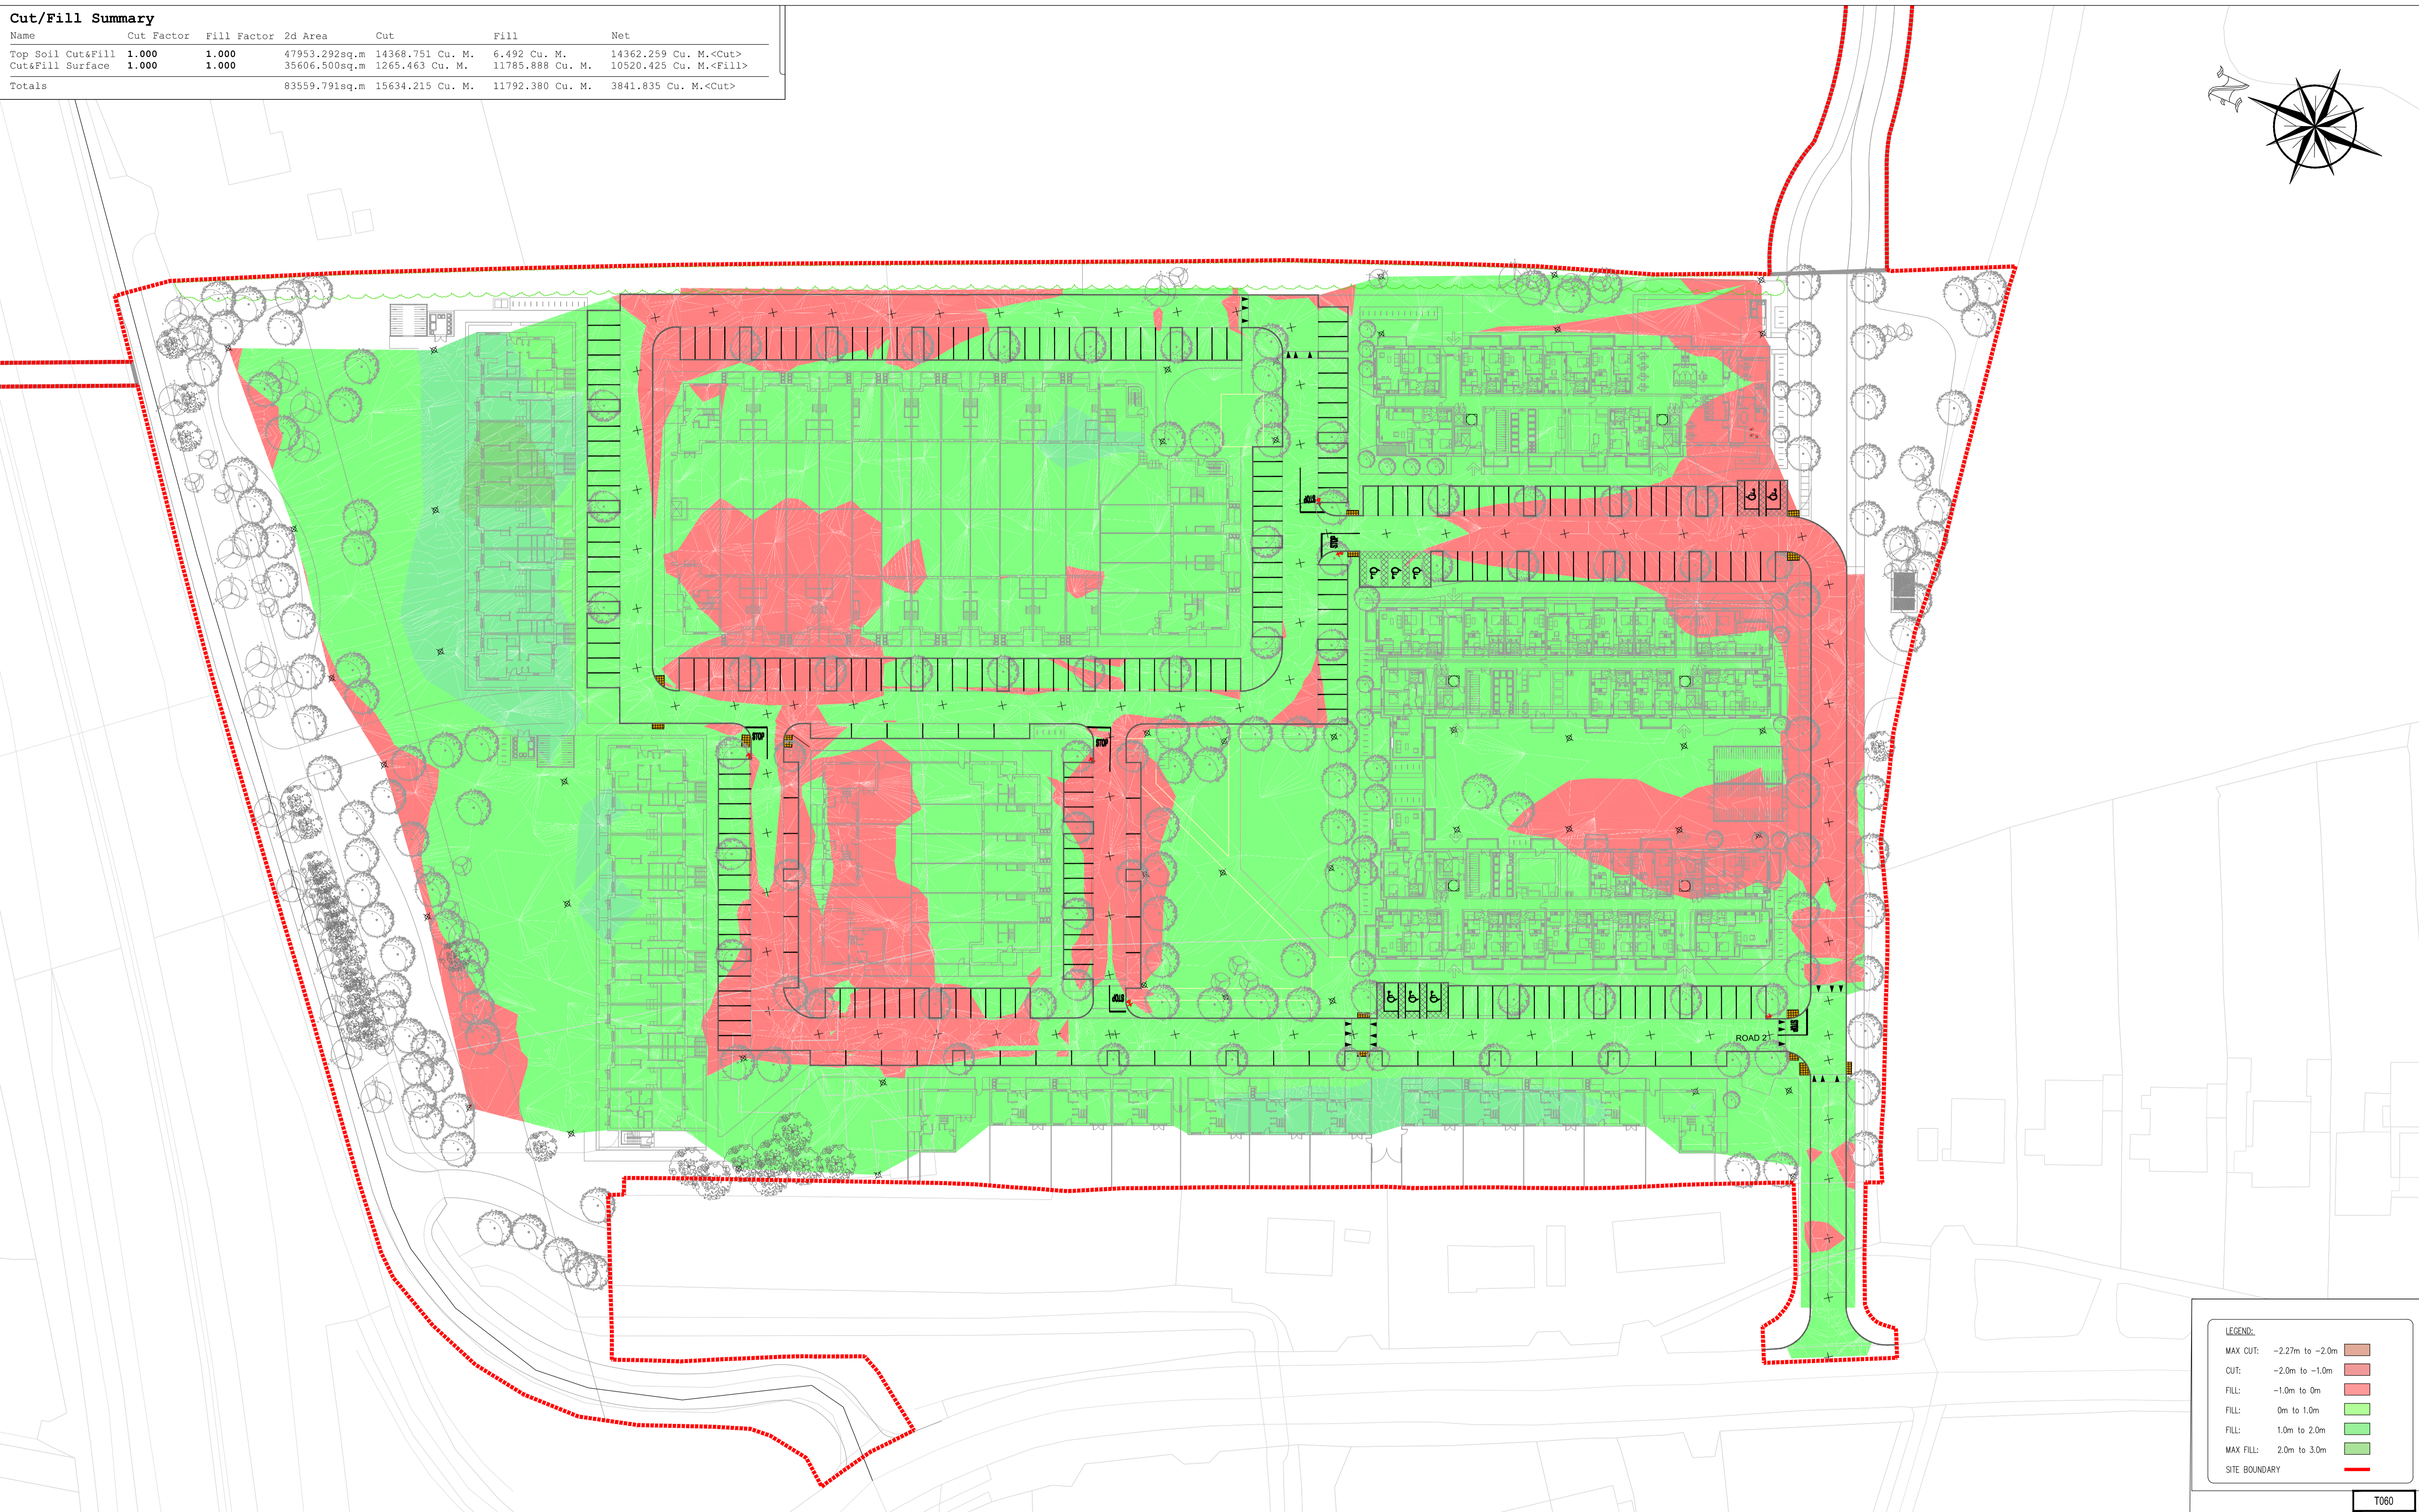


Cut/Fill Summary						
Name	Cut Factor	Fill Factor	2d Area	Cut	Fill	Net
Top Soil Cut&Fill	1.000	1.000	47953.292sq.m	14368.751 Cu. M.	6.492 Cu. M.	14362.259 Cu. M.<Cut>
Cuts&Fill Surface	1.000	1.000	35606.500sq.m	1265.463 Cu. M.	11785.888 Cu. M.	10520.425 Cu. M.<Fill>
Totals			83559.791sq.m	15634.215 Cu. M.	11792.380 Cu. M.	3841.835 Cu. M.<Cut>

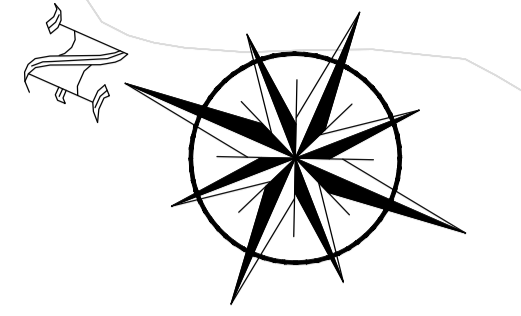

LEGEND:	
MAX CUT:	-2.27m to -2.0m
CUT:	-2.0m to -1.0m
FILL:	-1.0m to 0m
FILL:	0m to 1.0m
FILL:	1.0m to 2.0m
MAX FILL:	2.0m to 3.0m
SITE BOUNDARY	

T060

PLANNING DRAWING.
NOT FOR CONSTRUCTION.
 ALL LEVELS GIVEN ARE
 RELATIVE TO ORDNANCE DATUM.
 THIS DRAWING HAS BEEN ISSUED FOR INFORMATION
 PURPOSES ONLY AND MUST NOT BE USED
 FOR CONSTRUCTION UNDER ANY CIRCUMSTANCES

NOTES

- For setting out refer to Architect's drawings.
- This drawing to be read in conjunction with all other Architectural and Engineering drawings and all other relevant drawings and Specifications.
- DO NOT SCALE THIS DRAWING. Use figured dimensions only.
- No part of this document may be reproduced or transmitted in any form or stored in any retrieval system of any nature without the written permission as copyright holder except as agreed for use on the project for which the document was originally issued.
- Ordnance Survey Ireland Licence Number EN 0074021

Rev. No.	Date	REVISION NOTE	Drn. By	Chkd. By
P1	2021.12.01	REVISED LAYOUT	AB	GL

Architect	Darmody Architecture			
Project	Development at Mill Road			
Title	Proposed Cut & Fill			
Dwg. No.	MILL-CSC-ZZ-XX-DR-C-0014			
Date	Drn by	Chkd by	Aprvd by	Scale
Sept 21	AB	GL	NB	1:500@A1
Revision				P1

CS Consulting Group
 DUBLIN | LONDON | LIMERICK

Head Office
 19-22 Dame Street, Dublin 2.
 T: +353 (0)1 5480863 F: +353 (0)1 9011355
 e: info@csconsulting.ie
 w: www.csconsulting.ie

NSAI Certified

Quality Environment I.S. EN ISO 9001:2008
 Energy I.S. EN ISO 14001:2004
 Health & Safety OHSAS 18001:2007