



ROAD 1 ALIGNMENT - LONGSECTION
SCALE: H 1:500, V 1:50. DATUM: 109.000

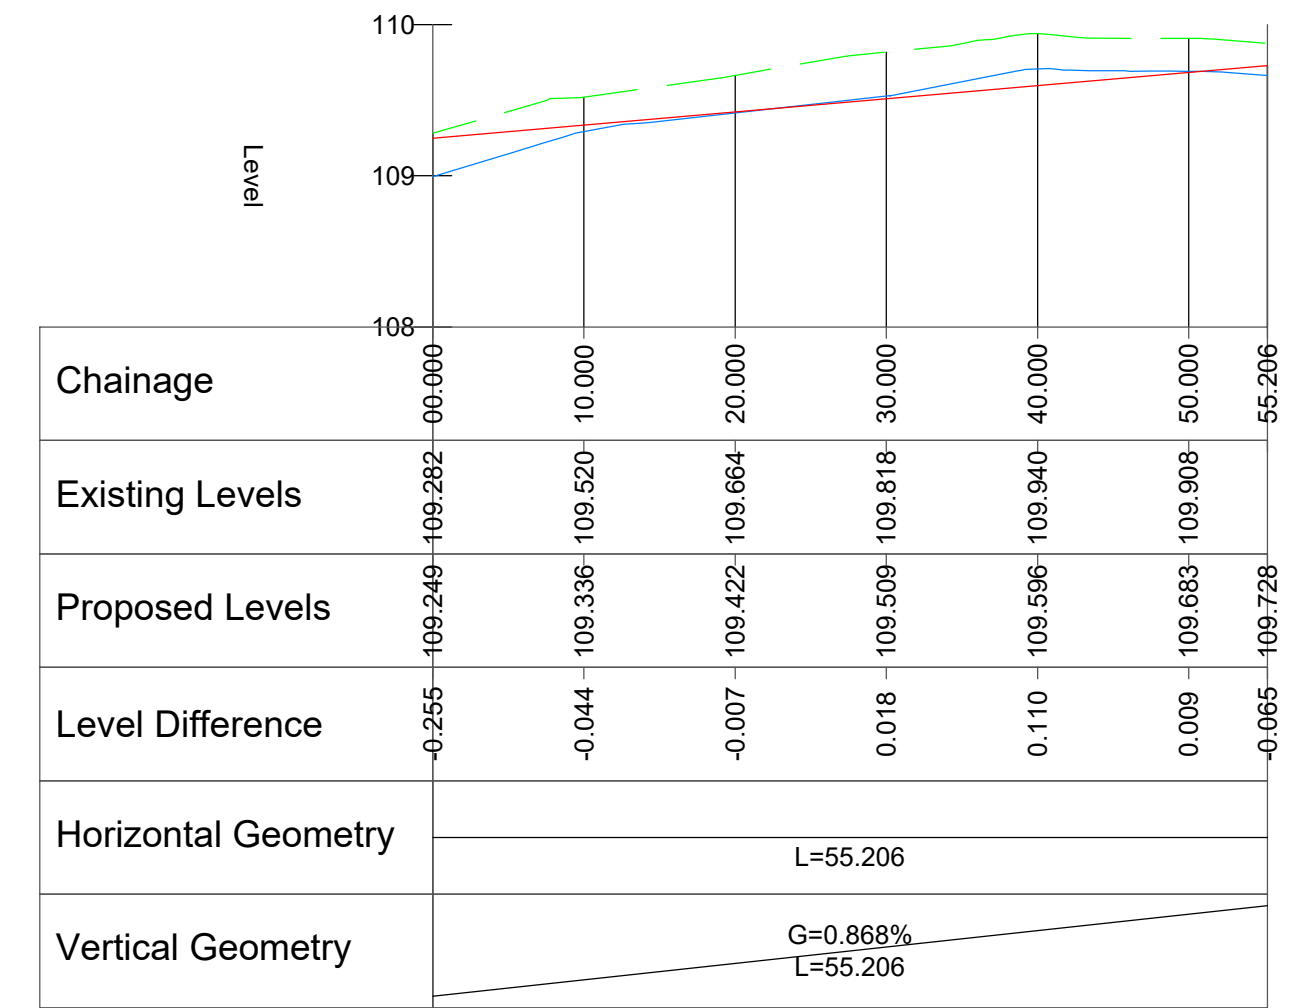

ROAD 3 ALIGNMENT - LONGSECTION
SCALE: H 1:500, V 1:50. DATUM: 108.000

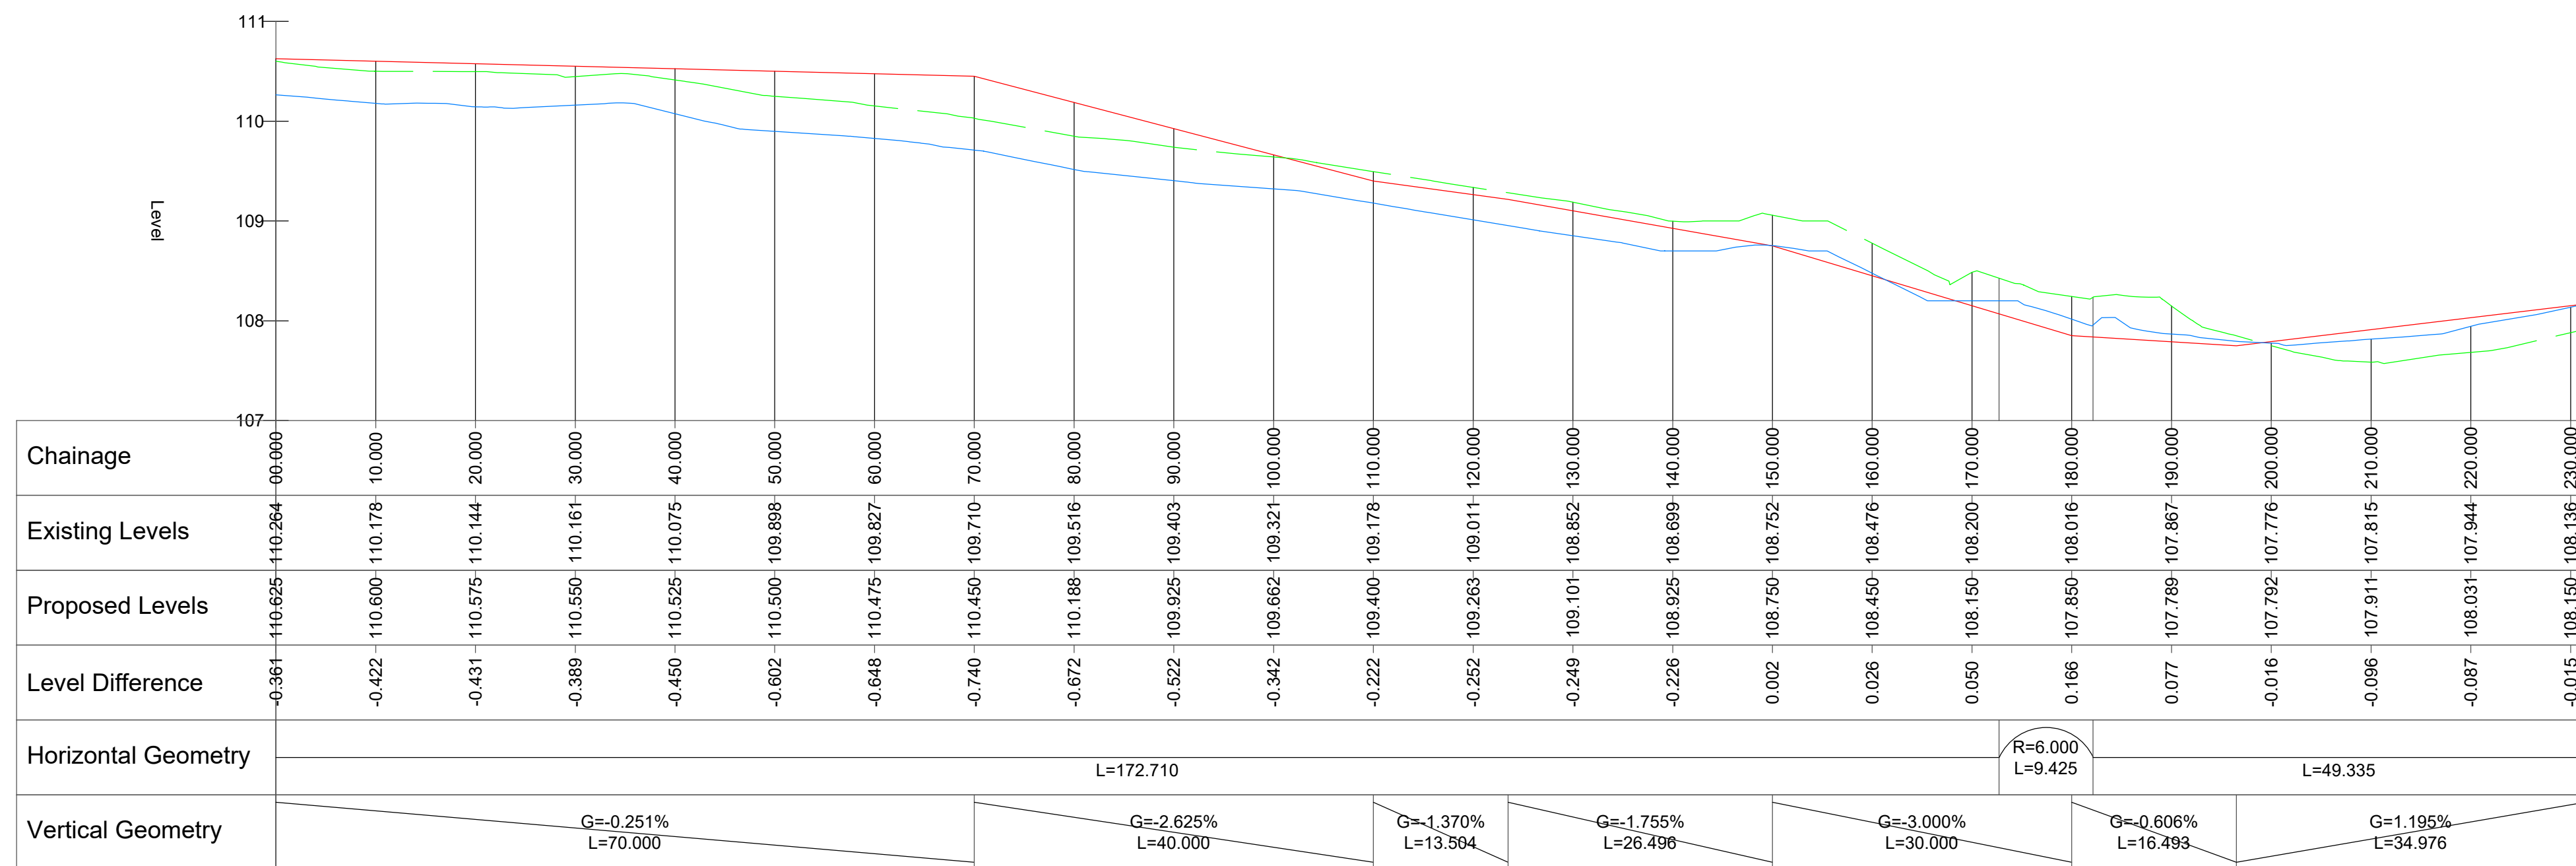

ROAD 2 ALIGNMENT - LONGSECTION
SCALE: H 1:500, V 1:50. DATUM: 107.000

PLANNING DRAWING.
NOT FOR CONSTRUCTION.
ALL LEVELS GIVEN ARE
RELATIVE TO ORDNANCE DATUM.
THIS DRAWING HAS BEEN ISSUED FOR INFORMATION
PURPOSES ONLY AND MUST NOT BE USED
FOR CONSTRUCTION UNDER ANY CIRCUMSTANCES

- NOTES**
- For setting out refer to Architect's drawings.
 - This drawing to be read in conjunction with all other Architectural and Engineering drawings and all other relevant drawings and Specifications.
 - DO NOT SCALE THIS DRAWING. Use figured dimensions only.
 - No part of this document may be reproduced or transmitted in any form or stored in any retrieval system of any nature without the written permission as copyright holder except as agreed for use on the project for which the document was originally issued.
 - Ordnance Survey Ireland Licence Number EN 0074021

Rev. No.	Date	REVISION NOTE	Drn. By	Chkd. By
P1	2021.11.28	REVISED LEVELS	AB	GL
P2	2021.12.01	REVISED LEVELS	AB	GL

Architect	Darmody Architecture	
Project	Development at Mill Road	
Title	Proposed Road Profiles Sheet 1 of 2	
Dwg. No.	MILL-CSC-ZZ-XX-DR-C-0016	
Date	Drn. by	Chkd. by
Sept 2021	AB	GL
Scale	Aprvd. by	Scale
1:500@A1	NB	1:500@A1
Revision	P2	

CS Consulting Group
DUBLIN | LONDON | LIMERICK

Head Office
19-22 Dame Street, Dublin 2.
T: +353 (0)1 5480863 F: +353 (0)1 9011355
e: info@csconsulting.ie
w: www.csconsulting.ie

Quality Environment I.S. EN ISO 9001:2008
Energy I.S. EN ISO 14001:2004
Health & Safety OHSAS 18001:2007