


A B C D E F G H I J K L M N O



VEHICLE PARAMETERS

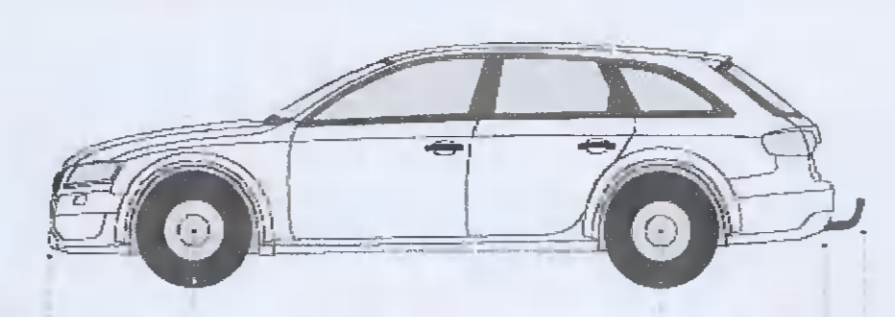

Vehicle Name	1
Type	DEFAULT
Name	DEFAULT PRIVATE CAR
A axis distance	2.692
B front	0.765
C back	0.766
D front connection	0.000
G back connection	0.000
Connection point	Outside (+)
Width	1.715
Steering calculation	Use turning circle (curb to curb)
Turning circle (curb to curb)	11.569
Average steering angle	32.046
Front track	1.629
Back track	1.629
Front tire width	0.171
Back tire width	0.171
Turn time (sec.)	4.000
Horizontal contour	
Vertical contour	3.558962, -1.177254, 0.000000, ...
Front wheel radius	0.300
Rear wheel radius	0.300
Vehicle picture	
Advanced definition	

DISCLAIMER

- THIS DRAWING IS THE COPYRIGHT © PROPERTY OF DALY ENGINEERING. IT IS A CONFIDENTIAL DOCUMENT AND MUST NOT BE COPIED, USED OR ITS CONTENTS DIVULGED WITHOUT PRIOR WRITTEN PERMISSION.
- DO NOT SCALE. USE FIGURED DIMENSIONS ONLY, IF IN DOUBT ASK.
- DRAWINGS FOR DISCUSSION PURPOSES ONLY UNLESS OTHERWISE STATED.

DALY ENGINEERING



DALY ENGINEERING
DUNLAVIN,
CO. WICKLOW
MOB: (083) 305 8355

2	22/12/21			
CONSTRUCTION ISSUE				
ISSUE	DATE	BY	CHKD	APPRD
2	22/12/21	CD	CD	CD

CLIENT
EDWARD QUINN
KILAKEE GREEN

PROJECT TITLE
24-26 KILAKEE GREEN
SWEEP PATH ANALYSIS
EXIT ONLY

OVERALL SITE PLAN

SCALE @ A1: 1:200
DISCIPLINE: CIVIL
JOB NO.: 21-96
DRAWING STATUS: DRAWING STATUS
DRAWING NO.: SP-101B
ISSUE: 2

1 LEVEL 0 PLAN
1:200 @ A1



- TOPOGRAPHIC SURVEYS
- MEASURED BUILDING SURVEYS
- BIM MODELLING
- SETTING-OUT
- AS-BUILT SURVEYS
- LASER SCANNING
- ENGINEERING CONSULTATION
- CIVIL DESIGN
- TOPOGRAPHIC DESIGN
- PROJECT MANAGEMENT

DALY ENGINEERING
DUNLAVIN,
CO. WICKLOW,
IRELAND
PHONE: +353 83 305 8355



LEGEND

- ROADS + ROAD MARKINGS BUILT FEATURES**
- BUILDING
 - WALL
 - EDGE OF ROAD
 - FOOT PATH
 - KERB (BOTTOM)
 - KERB (TOP)
 - CRASH BARRIER
 - RAILWAY
 - LINE OF FENCE
 - CONCRETE BASE
 - SURFACE CHANGE
 - SURVEY STATION
 - METALLED SURFACE
 - FLOOR LEVEL
 - APEX
 - EAVES
 - PARAPET
 - UNDERSIDE OF SOFFIT
 - TOP OF WALL LEVEL
 - STEP LEVEL
 - LAND DRAIN
 - TOP OF SURVEYED FEATURE

STREET FURNISHINGS + FEATURES

- GAS VALVE
- GULLY
- FIRE HYDRANT
- INSPECTION COVER
- INSPECTION COVER (ELECTRICITY)
- INSPECTION COVER (TELECOMS)
- CIRCULAR MANHOLE
- MANHOLE SQUARE
- FOUL MANHOLE
- SURFACE WATER MH
- WATER MAIN
- VE VALVE
- STOP COCK
- STOP VALVE
- TOP OF PIPE
- AIR VALVE
- DUCT
- FOPTIC FIBER OPTIC
- ELECTRICITY POLE
- TELEGRAPH POLE
- STAY FOR POLE
- OVERHEAD WIRE
- ESB CABINET
- BOLLARD
- BUS SHELTER
- GATE
- LAMP STAND
- POLE PHONE BOX
- POLE POLE
- SIGN
- TRAFFIC LIGHT
- TRAFFIC CABINET
- ROAD SIGN

UNDERGROUND UTILITIES

- ELECTRICAL CABLE
- ELECTRICAL LIGHTING CABLE
- TELECOMS CABLE
- SURFACE WATER SURVEILLANCE
- TELECOMS MANHOLE
- UNIDENTIFIED GPR ANOMALY
- EMPTY DUCTS
- CABLE
- UNKNOWN SERVICE

NATURAL FEATURES

- NATURAL SURFACE
- CONTOUR LINES
- BOTTOM OF SLOPE
- TOP OF SLOPE
- LAKE
- LAKE LINE
- POND LINE
- RIVER
- STREAM
- WATER LEVEL
- INVERT LEVEL

GOLF

- THREE CONIFEROUS
- THREE DECIDUOUS
- THORNLINE
- BUSH
- TOT
- TOP OF TREE
- HEDGE LINE
- SCRUB
- SCRUB
- OVERGROWTH
- EWAY
- FAIRWAY
- GREEN
- TBOC TREE BOX