


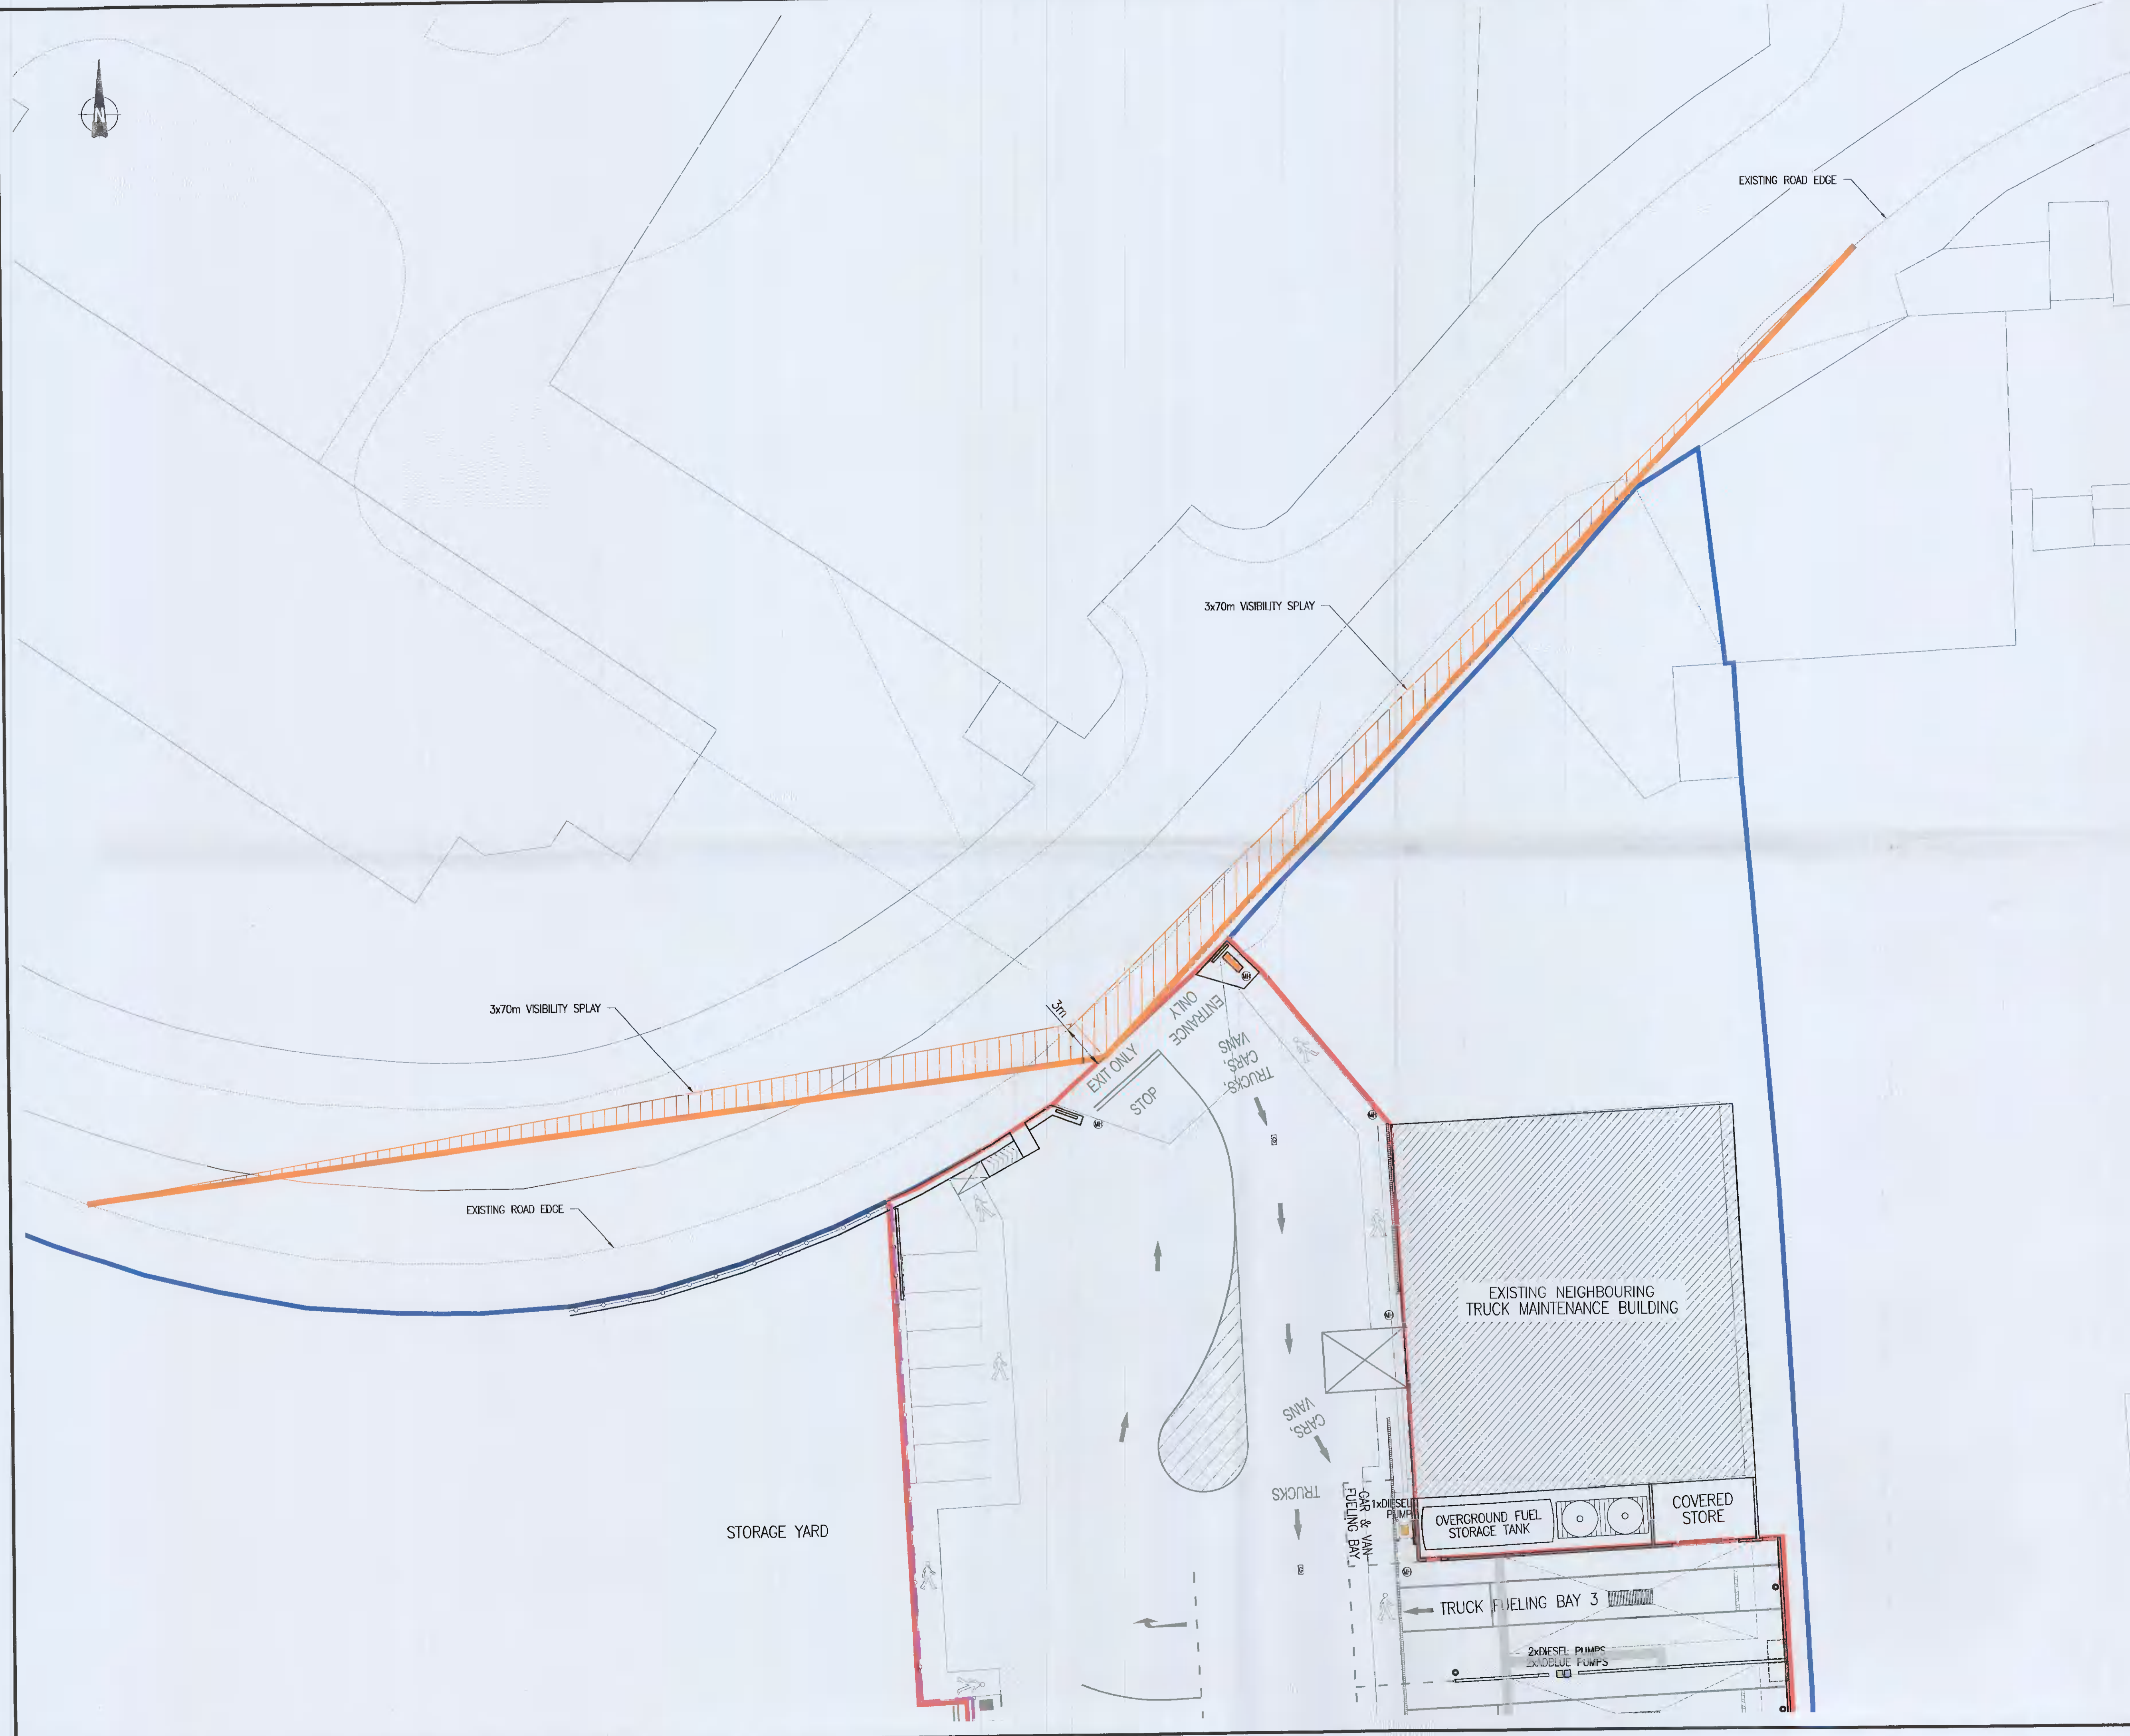

NOTES:
 THIS DRAWING IN WHOLE OR IN PART SHALL NOT BE COPIED WITHOUT THE
 PRIOR PERMISSION OF McARDLE DOYLE LTD.
 ALL WORKS TO COMPLY WITH THE CURRENT BUILDING REGULATIONS.
 DO NOT SCALE.
 ORDNANCE SURVEY IRELAND LICENCE No. AR 0105722
 © ORDNANCE SURVEY IRELAND / GOVERNMENT OF IRELAND

LEGEND



Rev.	Description	By	Date
-	ISSUED FOR ADDITIONAL INFORMATION	GR	18.01.22

McArdle Doyle
 Second Floor
 Exchange Building
 The Long Walk
 Dundalk, Co. Louth

Chartered Engineers
 Architectural Services
 & Project Managers

mail@mcardle-doyle.ie
 +353(0) 42 942 9052

PROJECT:
 RETENTION OF DEVELOPMENT AT
 12 CRAG AVENUE, CLONDALKIN
 INDUSTRIAL ESTATE

CLIENT:
 EMO OIL LTD.

DRAWING TITLE:
 VISIBILITY SPLAYS

Date	Drawn	Checked	Approved
18/01/22	GR	RMcA	RMcA
Scale at A1 1:200	Drawing Number P1922.C06	Status P	Rev. -