



GENERAL NOTES:  
 \*\* Do not scale from this drawing  
 \*\* Use figured dimensions only  
 © This drawing is copyright. No part of this document may be reproduced or transmitted in any form or stored in any retrieval system from the copyright holder, except as agreed for use on a project, for which the document was originally issued.

**LEGEND:**  
 TOTAL BICYCLE SPACES  
 (250 BASEMENT - 26 SURFACE) No. 276

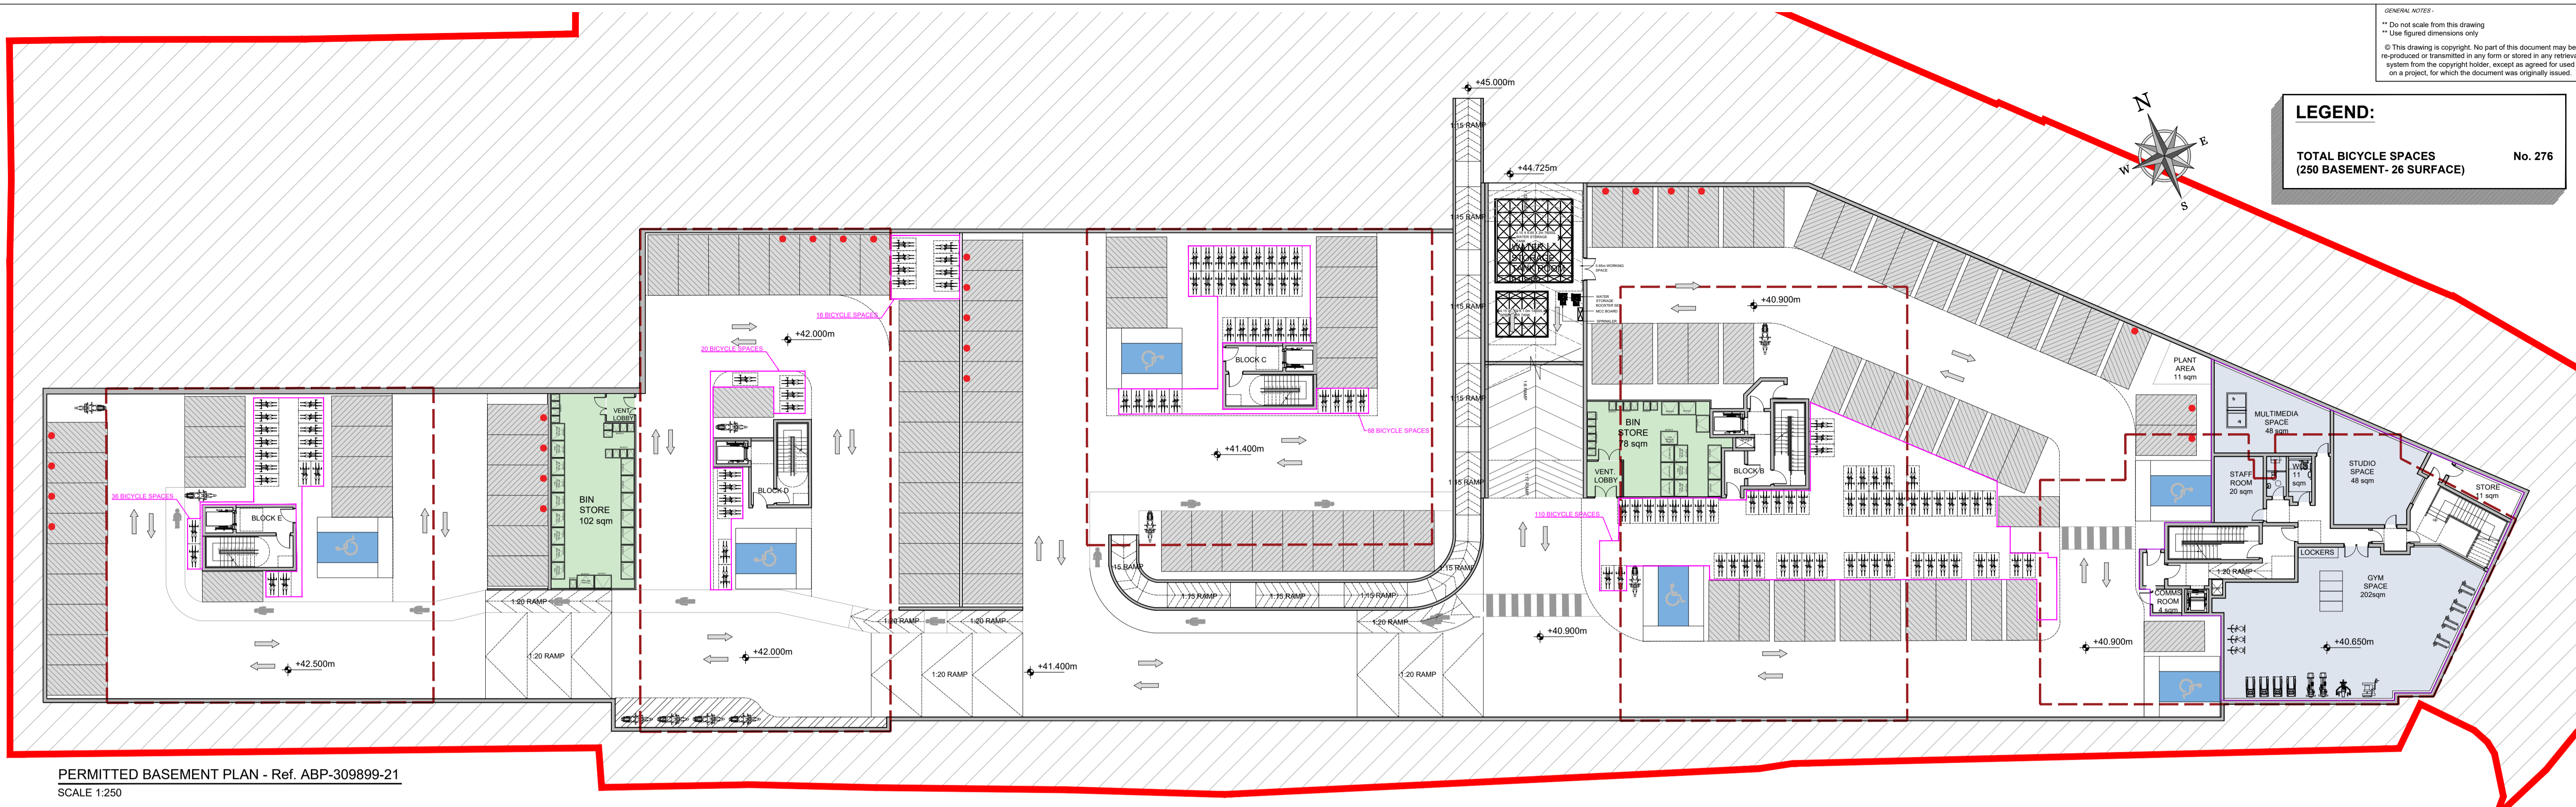

PERMITTED BASEMENT PLAN - Ref. ABP-309899-21  
 SCALE 1:250

**LEGEND:**  
 TOTAL BICYCLE SPACES  
 (274 BASEMENT - 26 SURFACE) No. 300

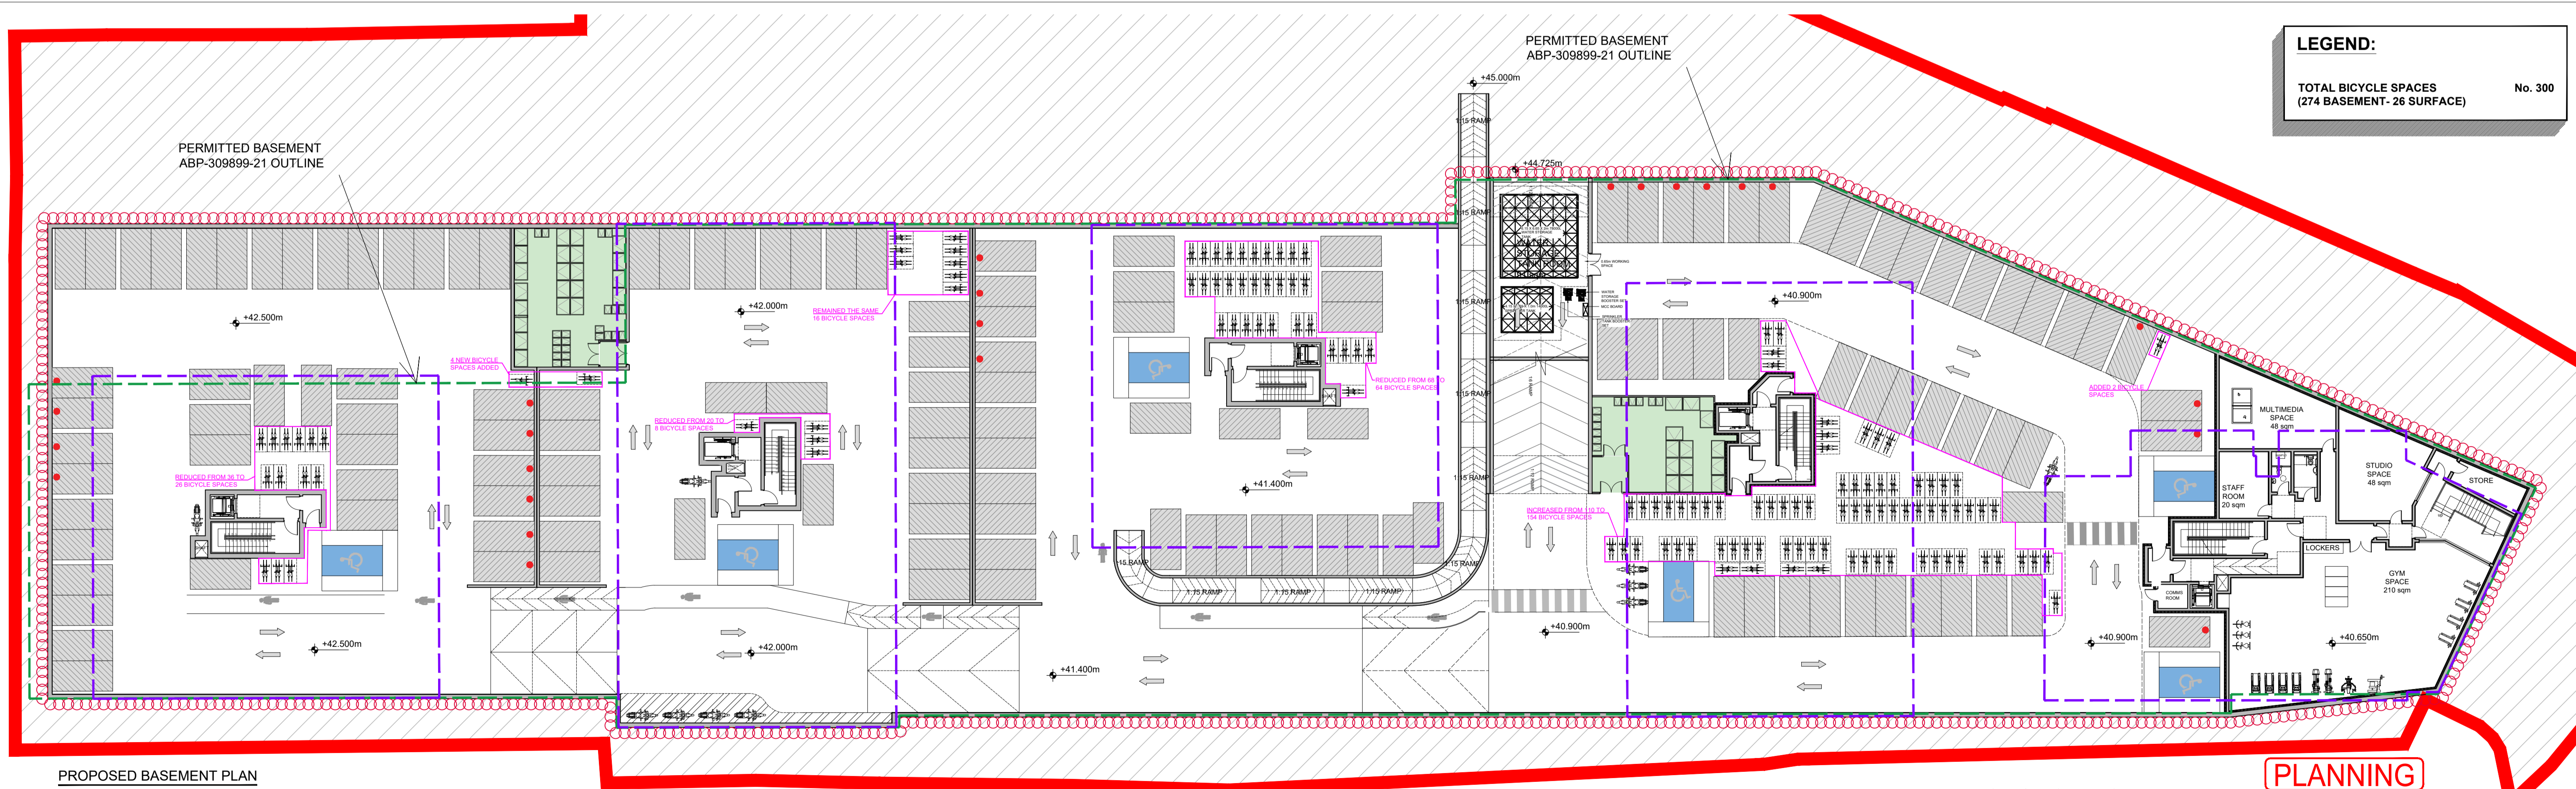

PROPOSED BASEMENT PLAN  
 SCALE 1:250

**NO. OF BICYCLE SPACES:**

LOCATION	ON SURFACE	BASEMENT	TOTAL
PERMITTED	26	250	276
PROPOSED	26	274	300

**PLANNING**  
*Revision Description*

Rev	Initial	Date	Revision Description
A	ZE	14.06.2021	ISSUED FOR PLANNING

**downey** PLANNING & ARCHITECTURE  
 1 Westland Sq, Pearse Street, Dublin 2, Ireland - Tel +353 (0) 1 253 0220 - www.dpsa.ie

CLIENT	RANDELSWOOD HOLDINGS LTD.	SCALE @ A1	1:250	PAPER SIZE	A1
PROJECT	Proposed Alterations to Approved SHD, Lands at Kennelsfort Road Lower, Palmerstown, Dublin 20	DRAWN BY	LP	JOB NO.	243-038
DWG. TITLE	BICYCLE SPACES CHANGES IN BASEMENT	CHECKED BY	ZE	DATE	03.06.2021
		REVISION		DRWG NO.	PL-005-B