


GENERAL NOTES
 ** Do not scale from this drawing
 ** Use figured dimensions only
 © This drawing is copyright. No part of this document may be re-produced or transmitted in any form or stored in any retrieval system from the copyright holder, except as agreed for use on a project, for which the document was originally issued.

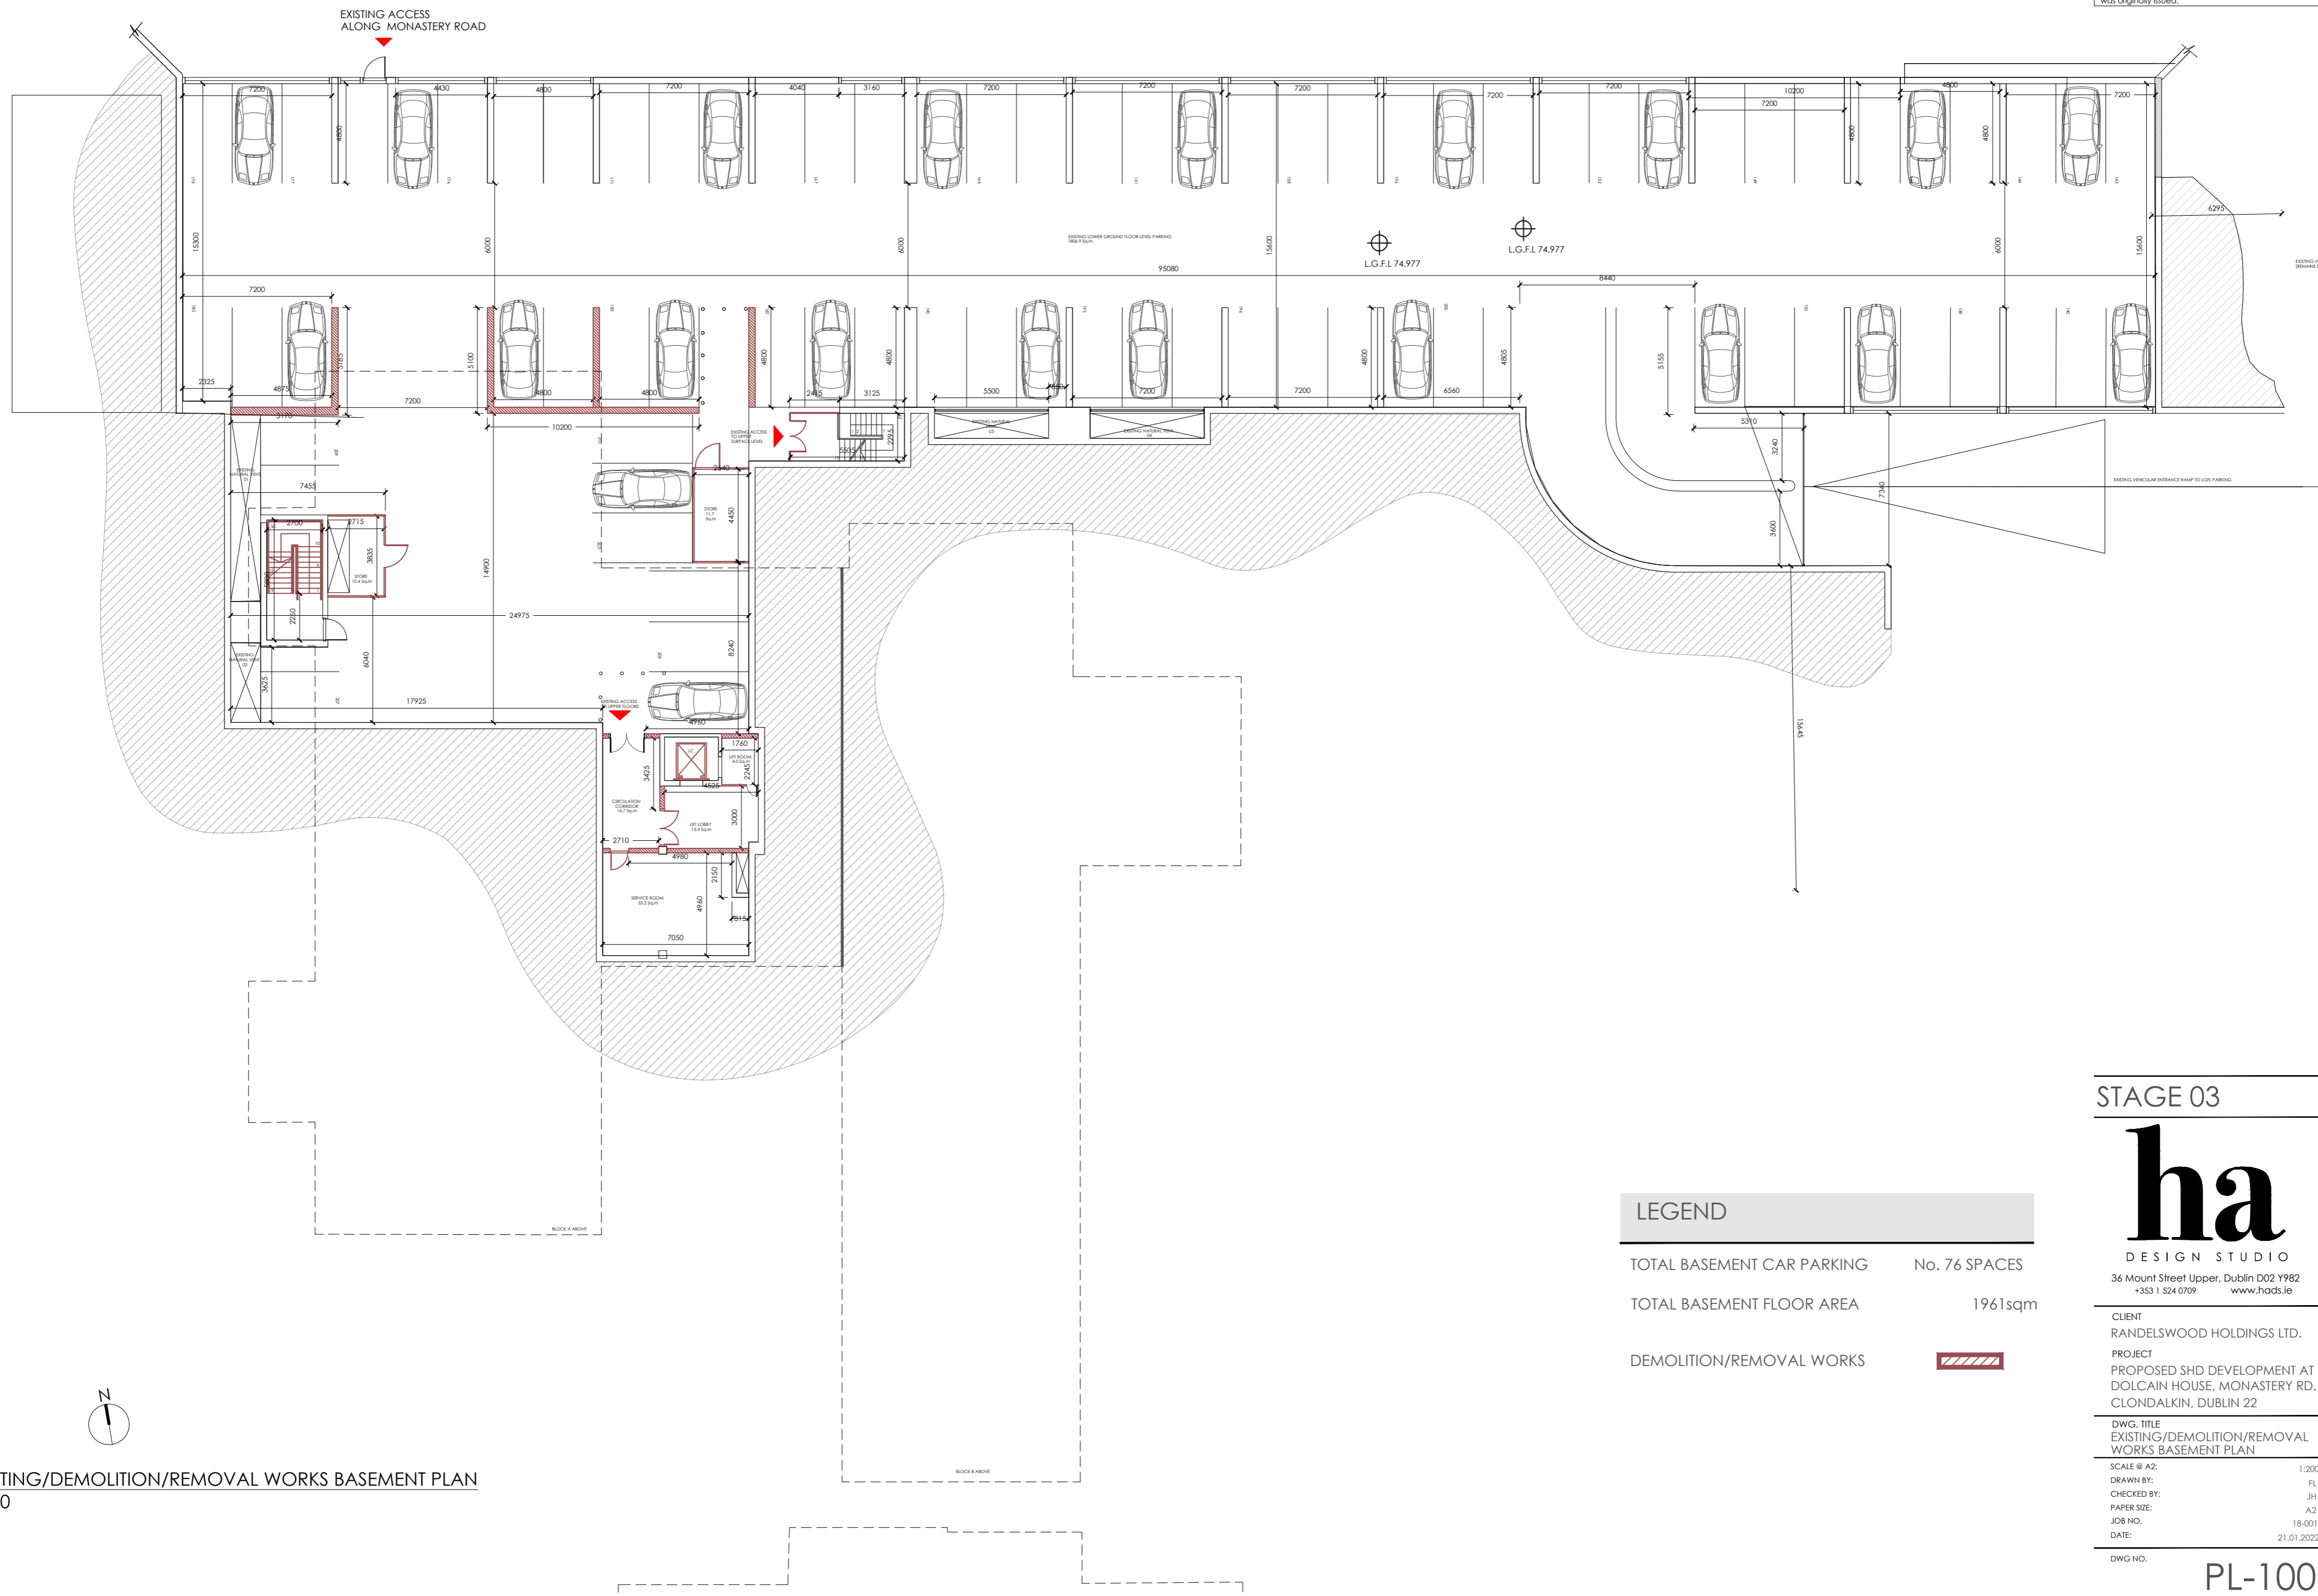

EXISTING/DEMOLITION/REMOVAL WORKS BASEMENT PLAN
 1:200

LEGEND

- TOTAL BASEMENT CAR PARKING No. 76 SPACES
- TOTAL BASEMENT FLOOR AREA 1961sqm
- DEMOLITION/REMOVAL WORKS

STAGE 03



36 Mount Street Upper, Dublin D02 Y9B2
 +353 1 524 0709 www.hads.ie

CLIENT
 RANDELSWOOD HOLDINGS LTD.
 PROJECT
 PROPOSED SHD DEVELOPMENT AT
 DOLCAIN HOUSE, MONASTERY RD.
 CLONDALKIN, DUBLIN 22

DWG. TITLE
 EXISTING/DEMOLITION/REMOVAL
 WORKS BASEMENT PLAN

SCALE @ A2: 1:200
 DRAWN BY: FL
 CHECKED BY: JH
 PAPER SIZE: A2
 JOB NO.: 18-001
 DATE: 21.01.2022

DWG NO. PL-100