


GENERAL NOTES:  
 \*\* Do not scale from this drawing  
 \*\* Use figured dimensions only  
 © This drawing is copyright. No part of this document may be re-produced or transmitted in any form or stored in any retrieval system from the copyright holder, except as agreed for use on a project, for which the document was originally issued.

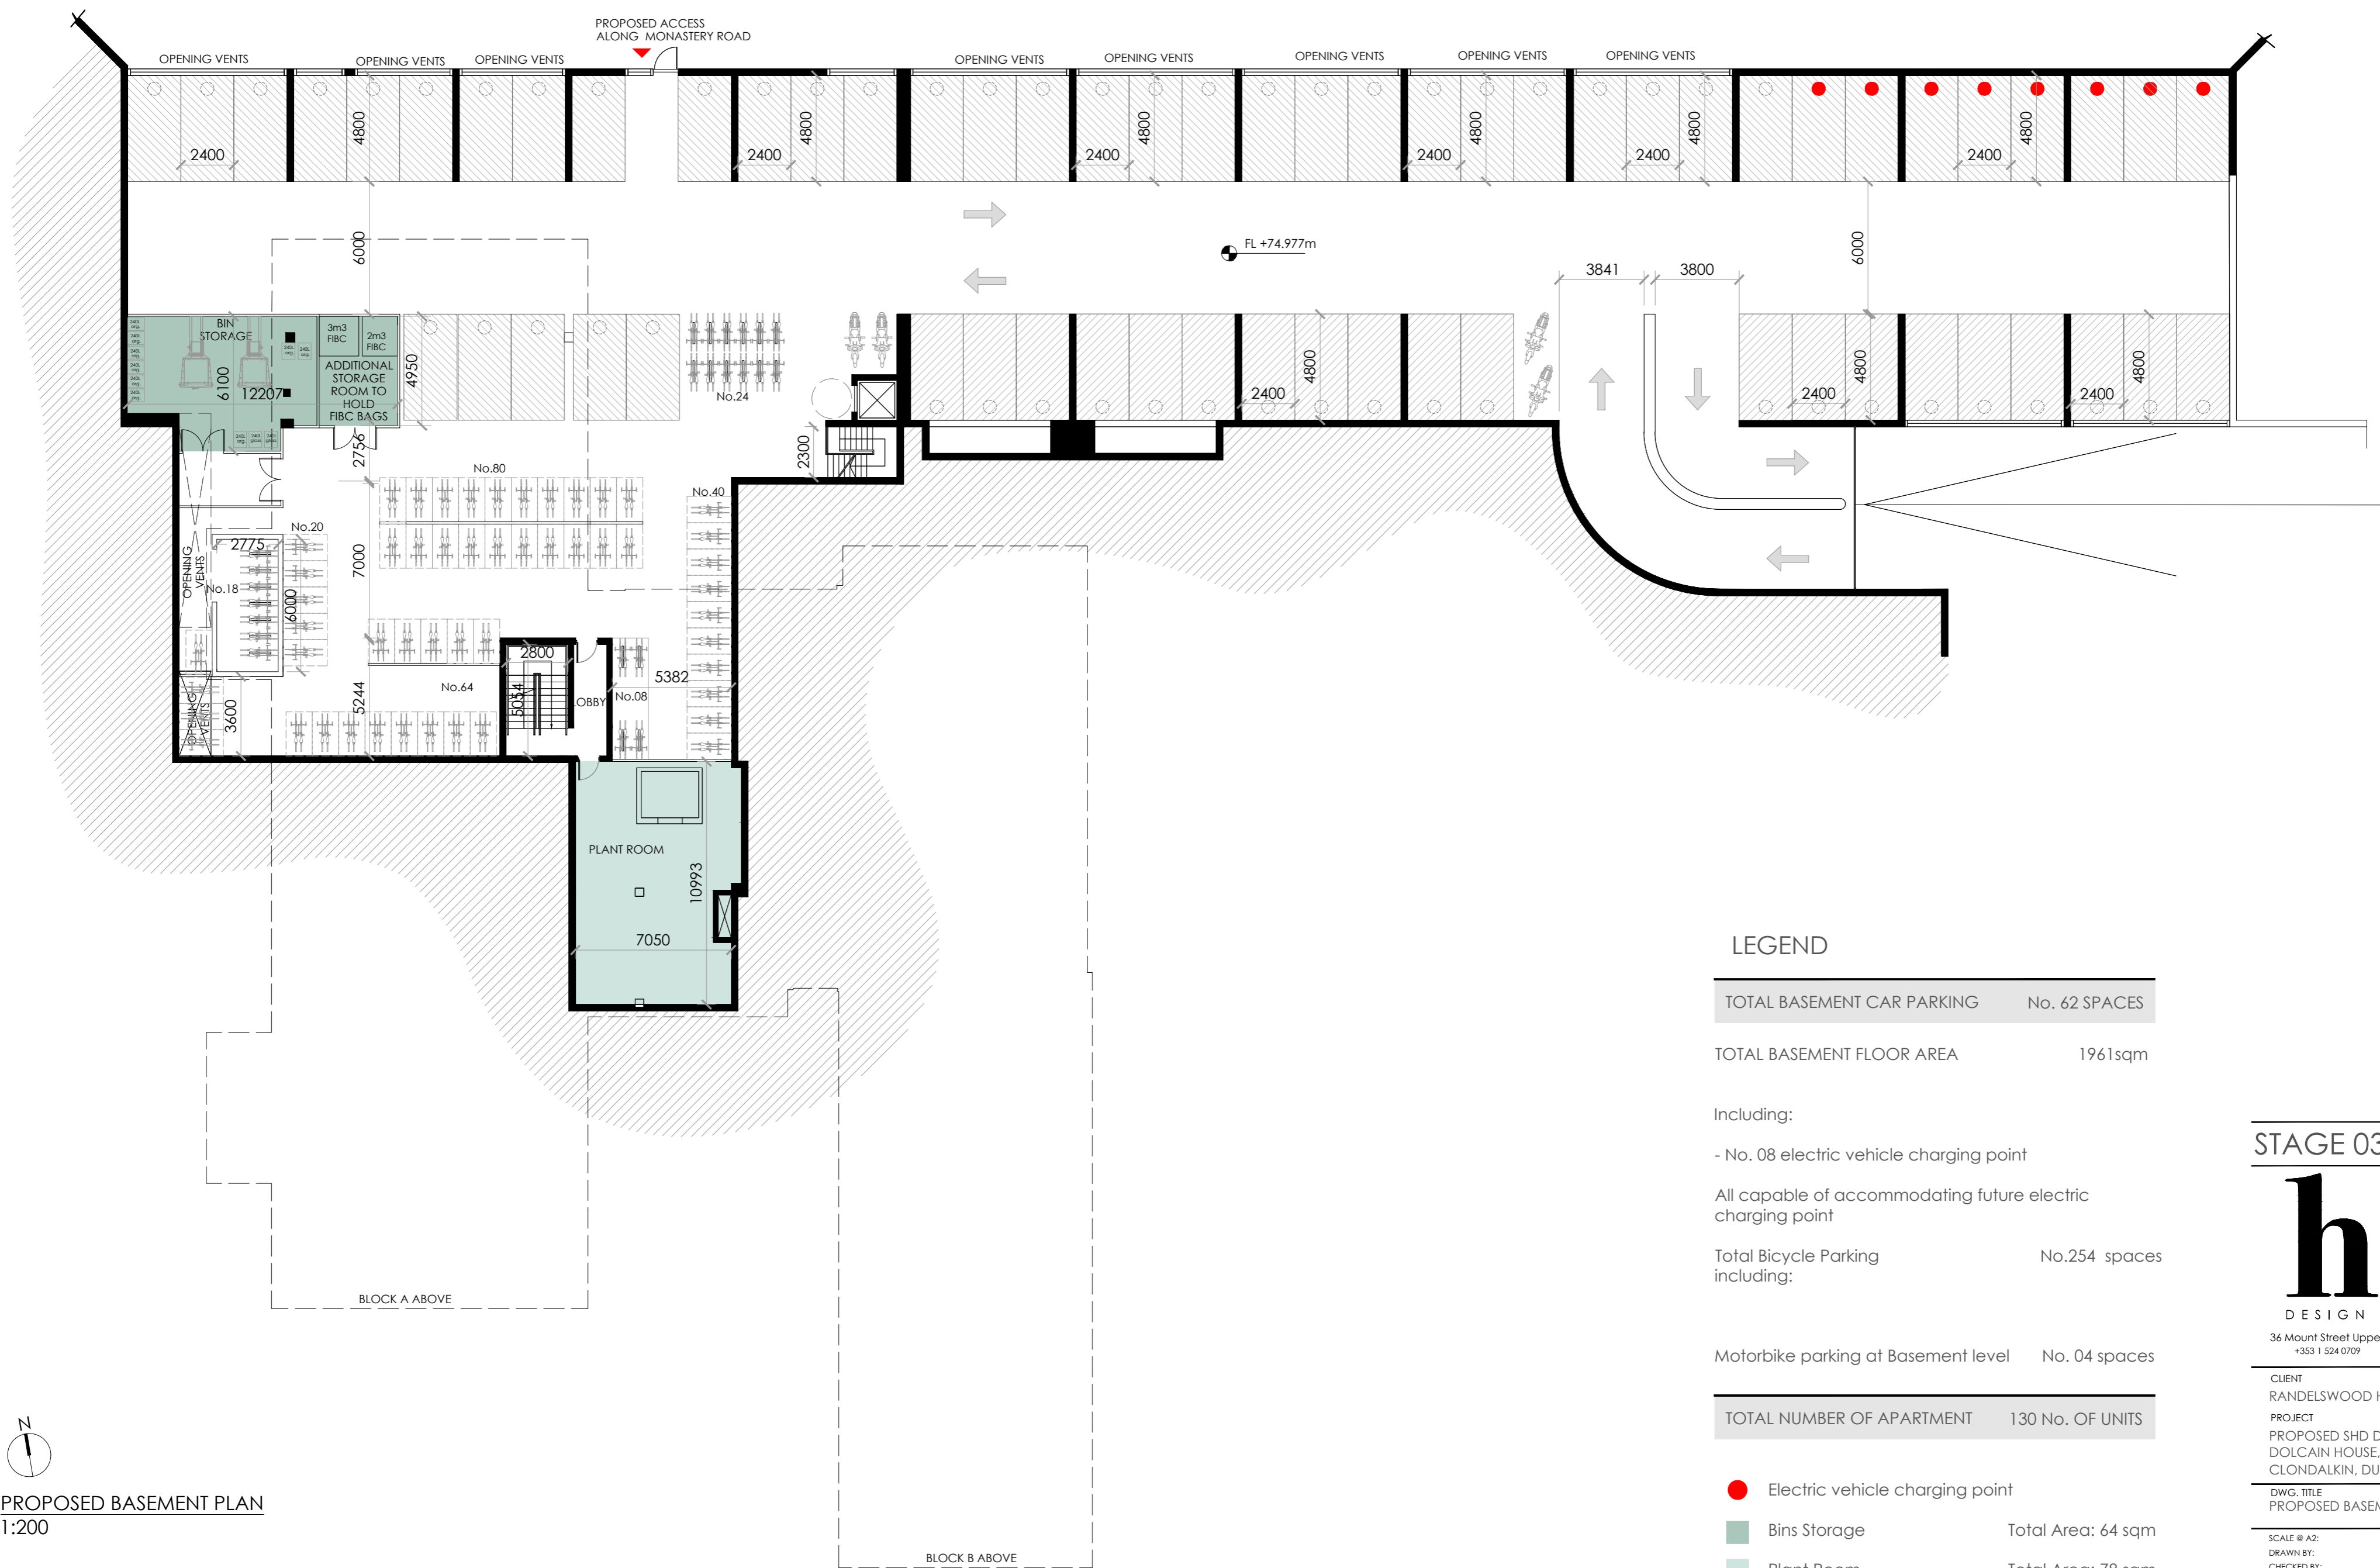

LEGEND

TOTAL BASEMENT CAR PARKING	No. 62 SPACES
TOTAL BASEMENT FLOOR AREA	1961sqm
Including:	
- No. 08 electric vehicle charging point	
All capable of accommodating future electric charging point	
Total Bicycle Parking	No.254 spaces
including:	
Motorbike parking at Basement level	No. 04 spaces
TOTAL NUMBER OF APARTMENT	130 No. OF UNITS

- Electric vehicle charging point
- Bins Storage Total Area: 64 sqm
- Plant Room Total Area: 78 sqm

PROPOSED BASEMENT PLAN  
 1:200

STAGE 03

**ha**  
 DESIGN STUDIO

36 Mount Street Upper, Dublin D02 Y9B2  
 +353 1 524 0709 www.hads.ie

CLIENT  
 RANDELSWOOD HOLDINGS LTD.

PROJECT  
 PROPOSED SHD DEVELOPMENT AT  
 DOLCAIN HOUSE, MONASTERY RD.  
 CLONDALKIN, DUBLIN 22

DWG. TITLE  
 PROPOSED BASEMENT PLAN

SCALE @ A2: 1:200  
 DRAWN BY: DM  
 CHECKED BY: JH  
 PAPER SIZE: A2  
 JOB NO.: 18-001  
 DATE: 21.01.2022

DWG NO. PL-101