
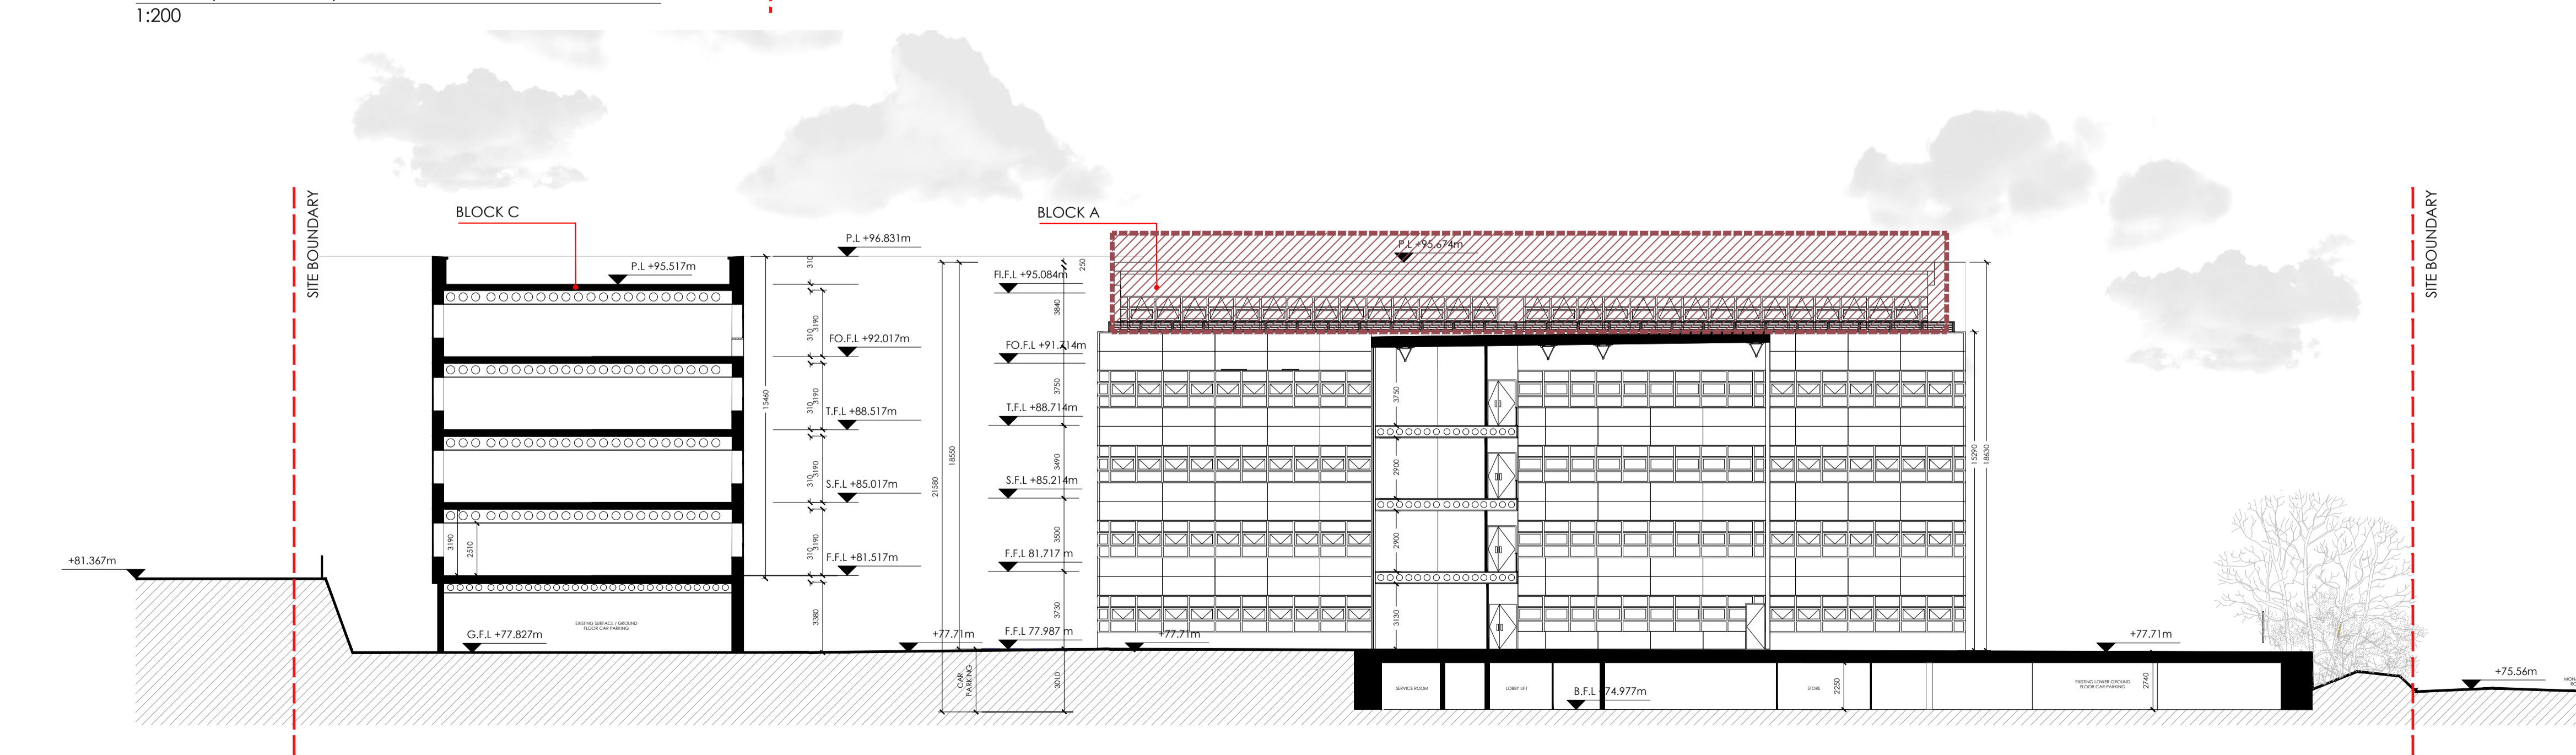
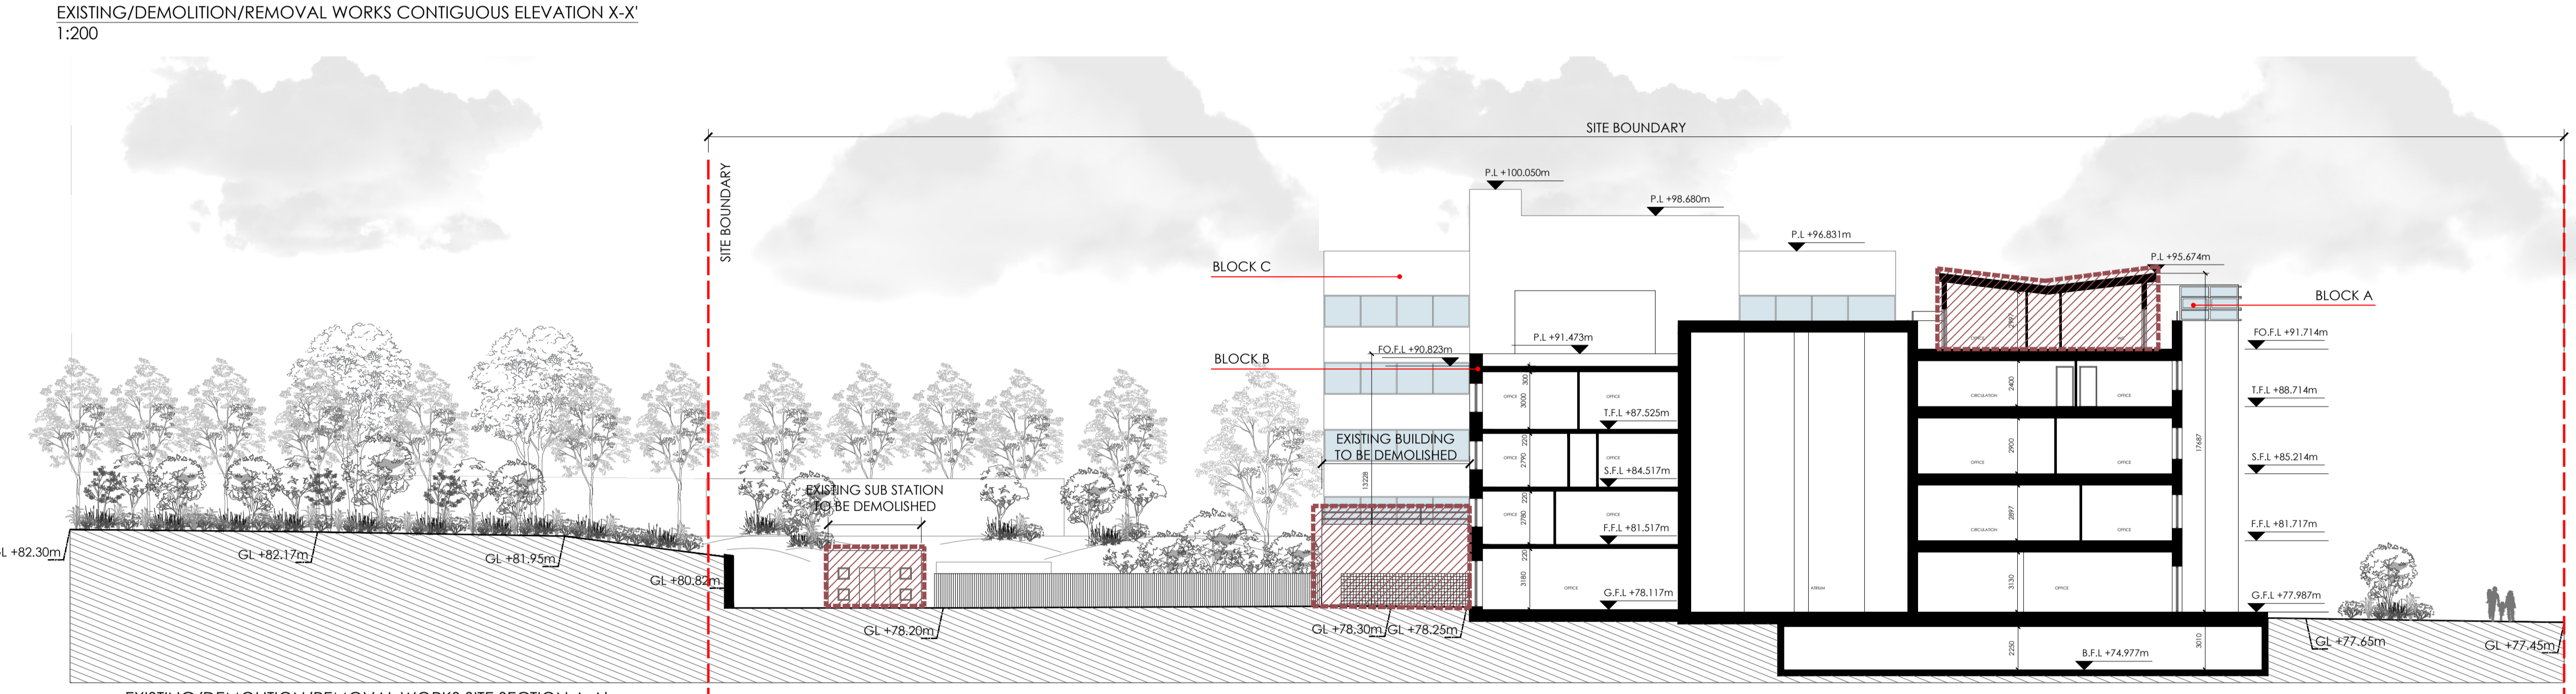


GENERAL NOTES:
 ** Do not scale from this drawing
 ** Use figured dimensions only
 © This drawing is copyright. No part of this document may be re-produced or transmitted in any form or stored in any retrieval system from the copyright holder, except as agreed for use on a project, for which the document was originally issued.

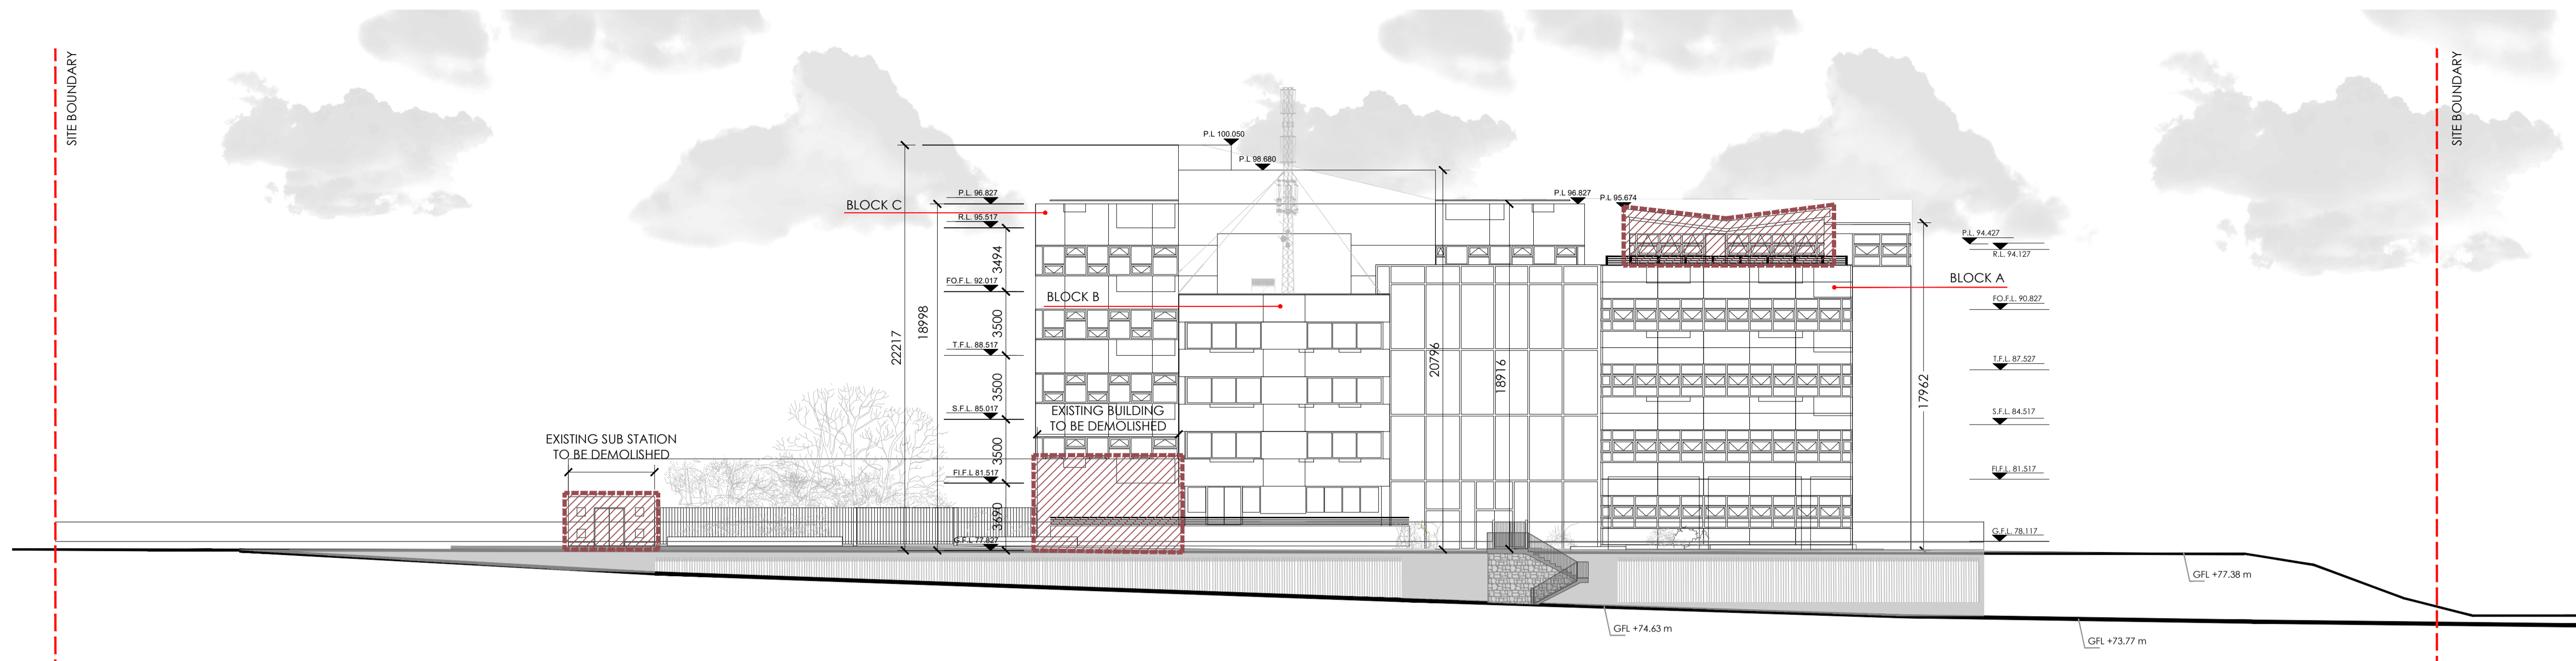

LEGEND

TOTAL AREA TO BE DEMOLISHED	153.5 SQM
• Existing Building to be demolished	73.2 sqm
• Existing Shed to be demolished	15.7 sqm
• Existing Sub Station to be demolished	29.5 sqm
• Existing Oil Tank to be demolished	12.1 sqm
• Existing Connection to be demolished	23 sqm

DEMOLITION/REMOVAL WORKS

STAGE 03

ha
 DESIGN STUDIO
 36 Mount Street Upper, Dublin D02 Y982
 +353 1 524 0709 www.hads.ie

CLIENT
 RANDELSWOOD HOLDINGS LTD.
 PROJECT
 PROPOSED SHD DEVELOPMENT AT
 DOLCAIN HOUSE, MONASTERY RD,
 CLONDALKIN, DUBLIN 22

DWG. TITLE
 EXISTING/DEMOLITION/REMOVAL WORKS
 CONTIGUOUS ELEVATION & SITE SECTIONS
 SCALE @ A1: AS SHOWN
 DRAWN BY: KT
 CHECKED BY: DM
 PAPER SIZE: A1
 JOB NO.: 18-001
 DATE: 21.01.2022

DWG. NO. PL-302