


**SECTION 3-3**  
SCALE 1:20

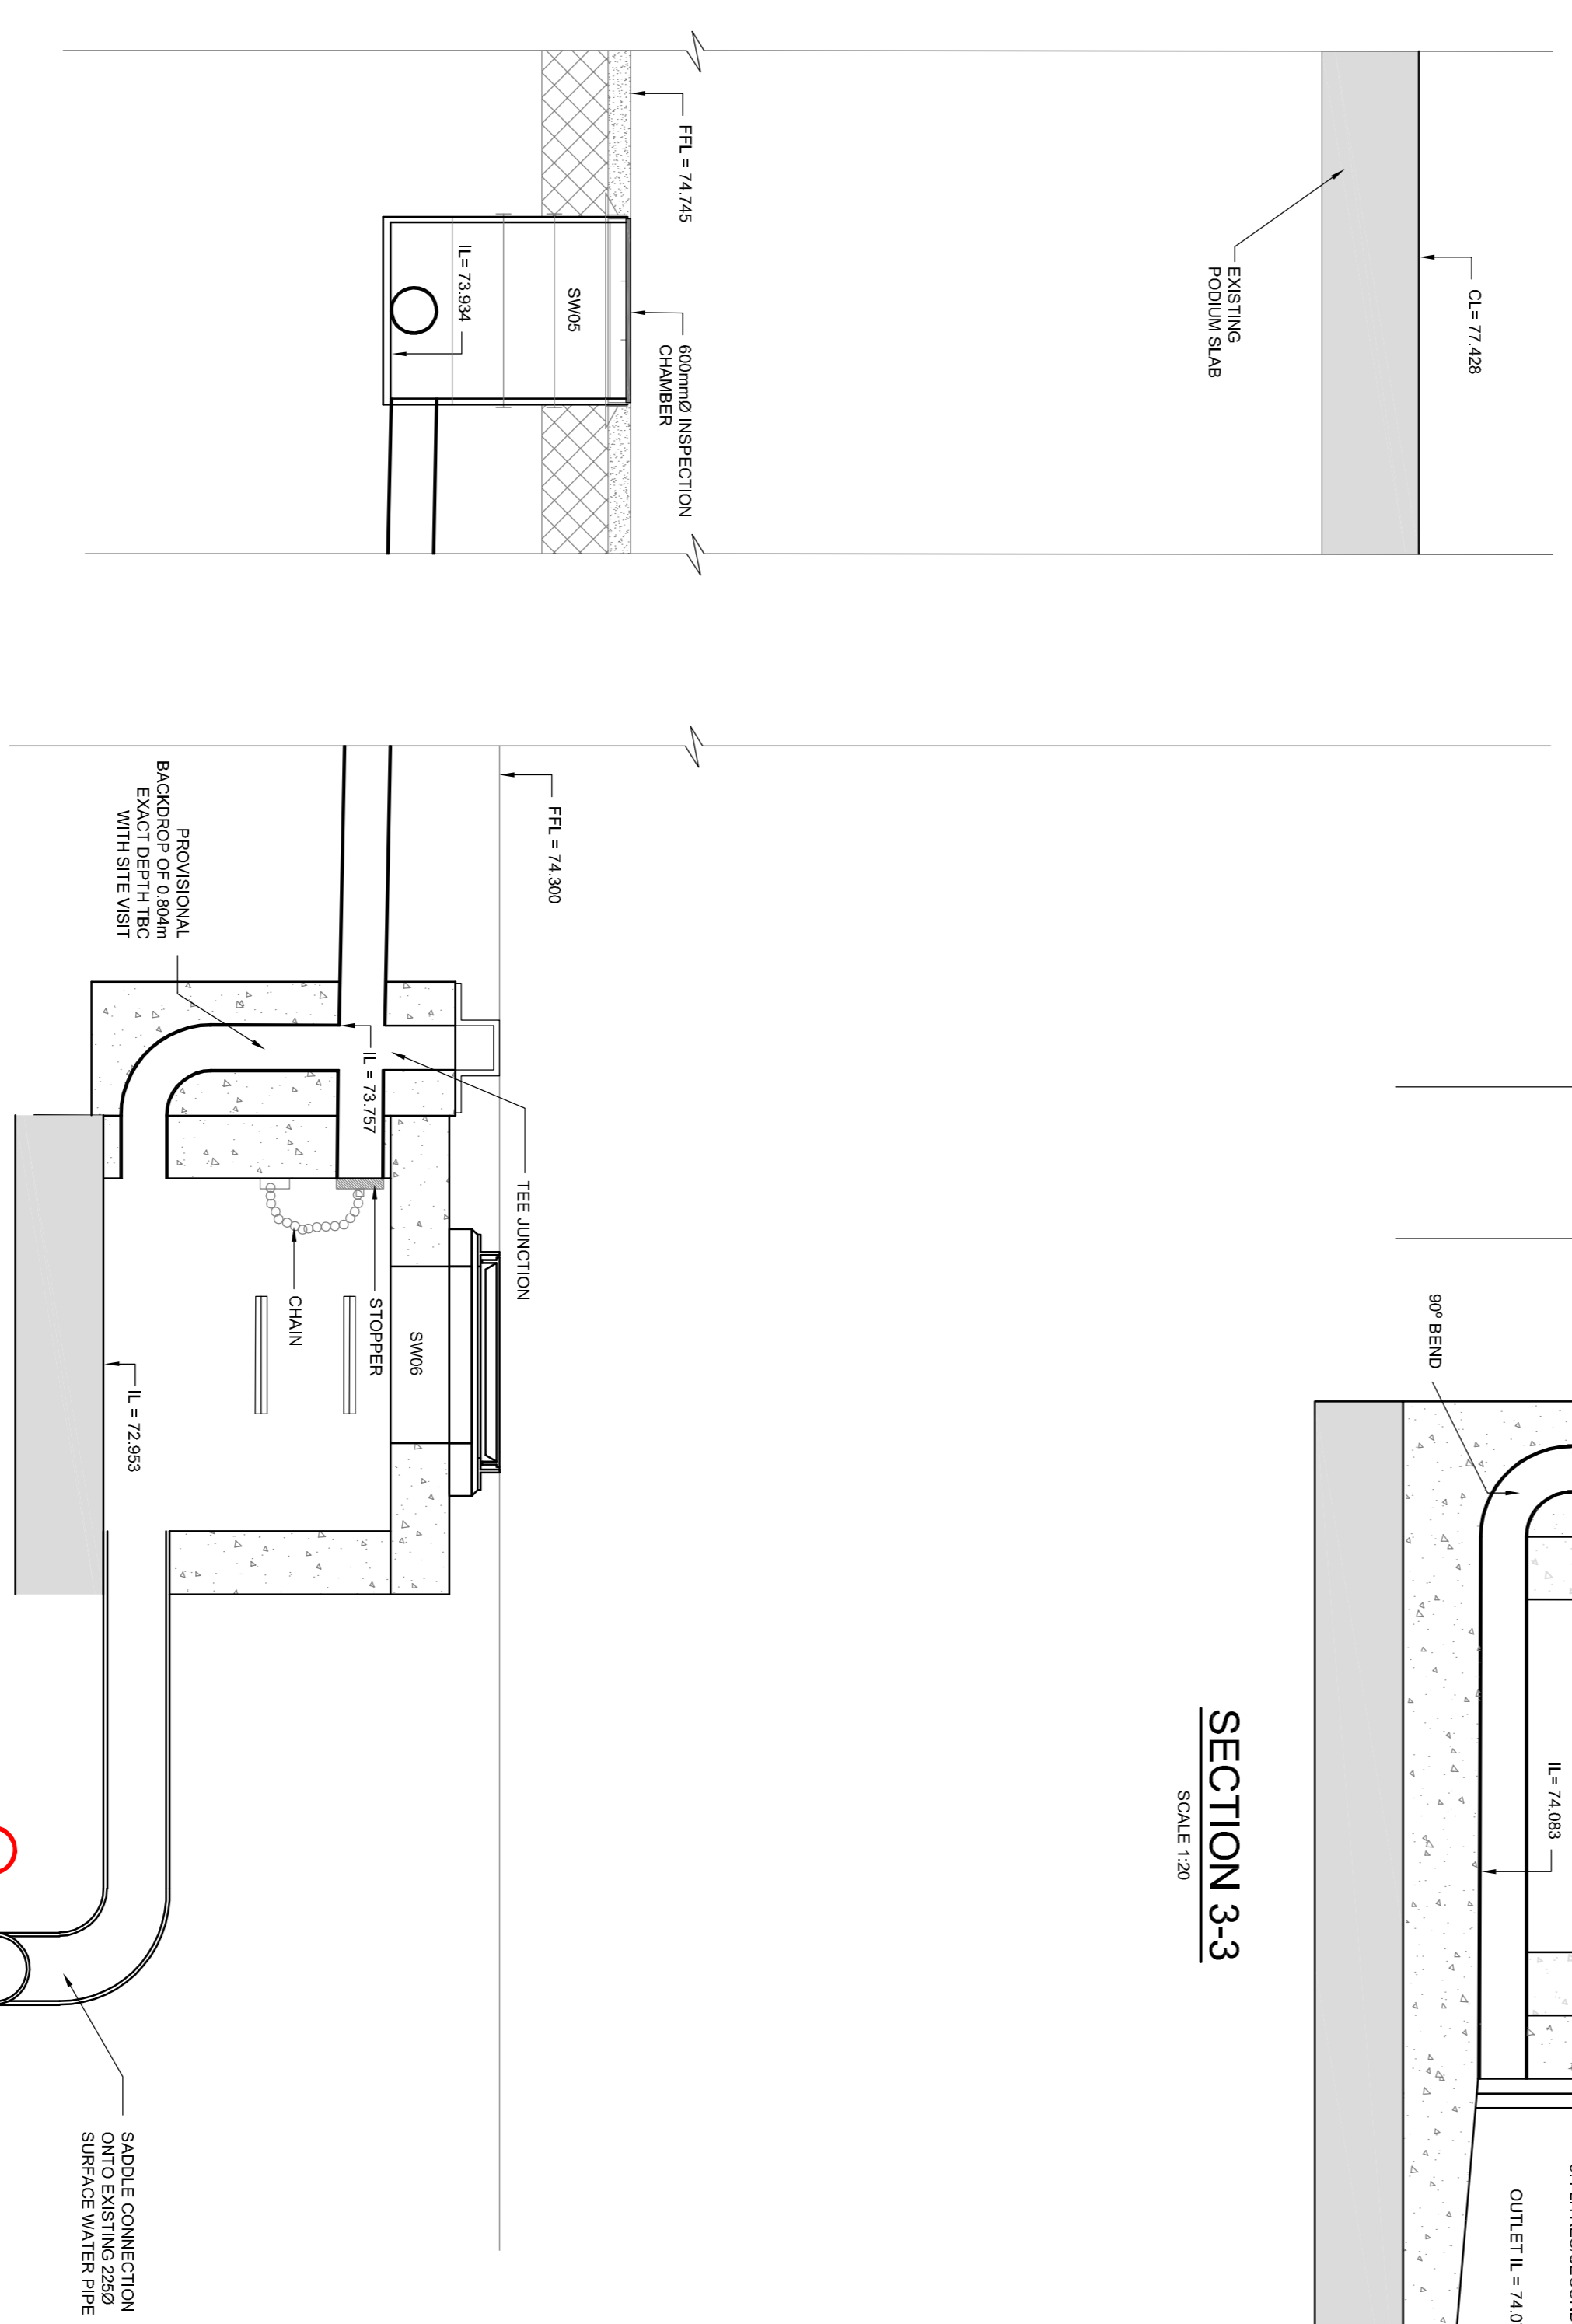

**SECTION 4-4**  
SCALE 1:20

Rev	Date	Dim	CHK'd	Description
1	17/01/22	SR	FW	SHD Stage 3 Submission
0	31/05/21	SR	FW	DRAFT

**LOHAN & DONNELLY**  
Consulting Engineers

13 Gardiner Place, Mountjoy Square, Dublin 1. T: 01 8787770  
W: www.lohan-donnelly.com E: info@lohan-donnelly.com

**Project:** Dolcain House SHD, Clonsilla, Dublin 22, for Ranelandwood Holdings LTD

**Drawing:** Surface Water Sections

<b>Model Reference:</b> 2148-LDE-ZZ-ZZ-M2-SC-0001	<b>Model Rev.:</b> P.01.1
<b>Drawing Reference:</b> 2148-LDE-ZZ-00-DR-SC-5C10	<b>Stability:</b> S0

**Project No.:** 2148  
**Scale:** @A1  
**Drawn:** SR  
**Rev.:** 1  
**Date:** May '21