


SURFACE AREA SCHEDULE

SCALE: 1:250

SURFACE AREA SCHEDULE				
LEGEND	SURFACE TYPE	AREA m ²	RUNOFF COEFFICIENT	TOTAL AREA FOR LONG TERM STORAGE
	EXTENSIVE GREEN ROOF	1873.8m ²	0.8	1499.04m ²
	IMPERMEABLE AREAS	3193.6m ²	0.9	2874m ²
	SUNKEN TREE PITS	65.25m ²	0.53	34.5m ²
	RAISED TREE PITS	44.1m ²	0.8	35.3m ²
	GRASS/CONCRETE AREAS	318.3m ²	0.6	190.98m ²
	LANDSCAPING / GRASS AREAS	2565.6m ²	0.53	1359.77m ²
		8090.65m ²		5993.59m ²

Rev	Date	By	Description
0	17/01/22	SR	SRD Stage 3 Submission
		DM	CHK1

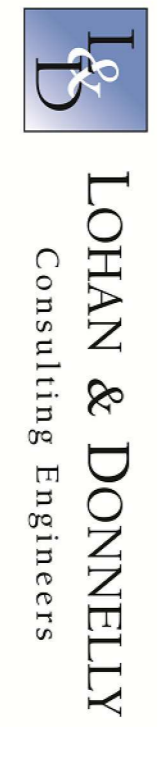

13 Gardiner Place, Mountjoy Square, Dublin 1. T: 01 8787770
 W: www.lohan-donnelly.com E: info@lohan-donnelly.com

Project:	Dolcain House SHD, Clonsilla, Dublin 22 for Randselwood Holdings LTD
Project No.	2148
Drawn:	SR
Scale:	@A1
Date:	Aug 21
Model Reference:	2148-LDE-ZZ-ZZ-M2-SC-0008
Model Rev.:	P.01.1
Drawing Reference:	2148-LDE-ZZ-ZZ-DR-SC-5C14
Stability:	S0

Drawing:	Surface Area Schedule	Drawn:	SR	Rev.:	0
Model Reference:	2148-LDE-ZZ-ZZ-M2-SC-0008	Model Rev.:	P.01.1	Stability:	S0
Drawing Reference:	2148-LDE-ZZ-ZZ-DR-SC-5C14				