



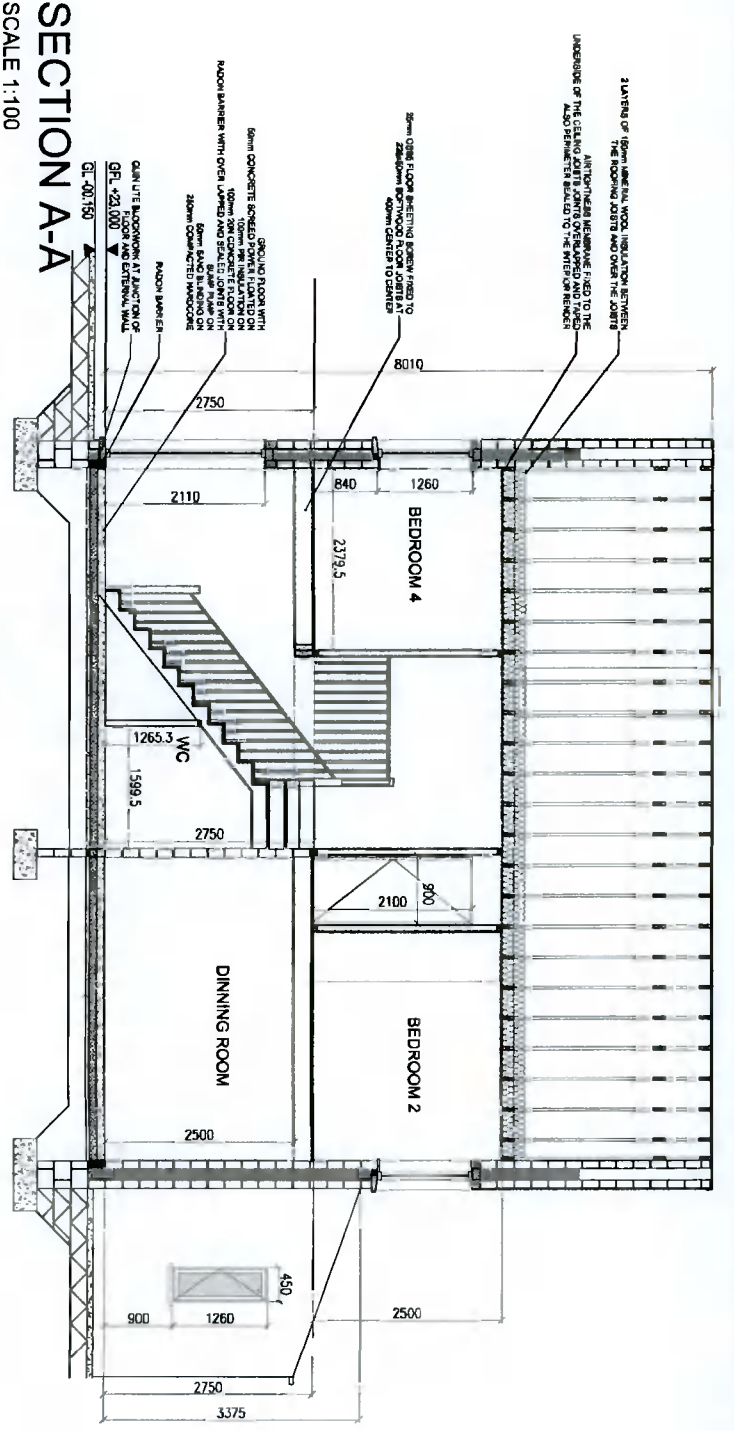


SECTION A-A
 SCALE 1:100

NOTES:
 All dimensions to be checked on site
 Do Not Scale From Drawing
 Discrepancies and omissions to be reported immediately to the architect.


SECTION B-B
 SCALE 1:100

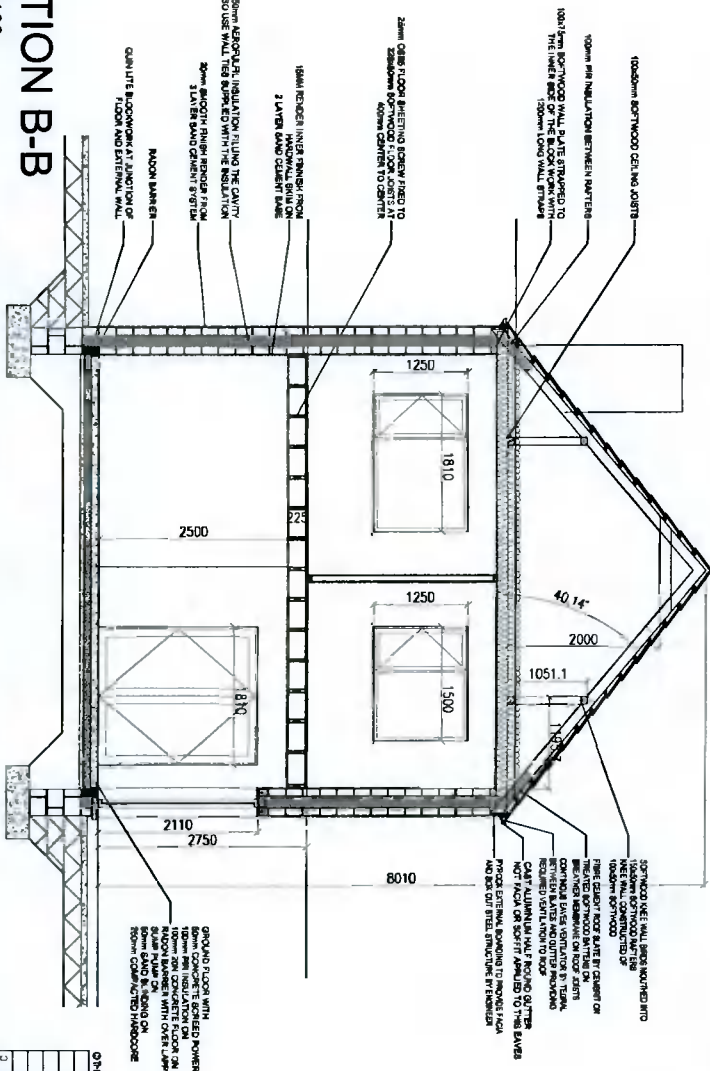


07-19 DRAWING B COMPACT


ban dubh building design
 Michelle's Cross, Clontarf, Co. Dub.
 Tel: 00353 1 8511277 E-mail: ban.dubh@ban.dubh.com
 NEW DWELLING
 NEILL WARDENY, DUBLIN

07-19 DRAWING B COMPACT

DRAWING SECTION	DATE 26.03.2017	SCALE 1:100	DRAWN BY JAB	CHECKED BY JAB	DATE 12.8	PROJECT NO. 07	PROJECT NAME R001
-----------------	-----------------	-------------	--------------	----------------	-----------	----------------	-------------------