

NOTES:

1. ALL DIMENSIONS ARE IN METRES (M) UNLESS NOTED OTHERWISE.
2. ALL LEVELS ARE IN METRES (M) AND RELATE TO THE ORDNANCE SURVEY DATUM MALIN HEAD.
3. LINE DOSING LINES - 40MM HDPE CARRYING CALCIUM HYDROXIDE (LIME MILK) AT 1% FOR TREATED WATER PH ADJUSTMENT.
4. ACID DOSING LINES - 40MM HDPE CARRYING SULPHURIC ACID @ 6% FOR RAW WATER PH ADJUSTMENT.
5. ALL LIME AND ACID TANKS ARE PLANNED TO BE HOUSED ENTIRELY WITHIN EXISTING BUILDING.

LEGEND:

- ROUTE
- SITE BOUNDARY
- OWNERSHIP BOUNDARY
- RIGHT OF WAY
- PROPOSED LIME DOSING LINE
- PROPOSED ACID DOSING LINE (OLD WTP)
- PROPOSED ACID DOSING LINE (NEW WTP)
- ARCHAEOLOGICAL MONUMENT

REPRODUCED FROM THE ORDNANCE SURVEY BY PERMISSION OF THE GOVERNMENT. LICENCE NO. 9-3-54
 Ordnance Survey, Ireland Licence No. EN 0002721
 © Ordnance Survey, Ireland / Government of Ireland

| REV | DATE | DESCRIPTION | D | C | A |
|-----|----------|----------------------------|----|----|----|
| 02 | 28/01/22 | Updated following comments | EV | MG | MJ |
| 01 | 28/09/21 | Updated following comments | EV | MG | JB |

Planning Drawings

COPYRIGHT RESERVED. THIS DRAWING IS NOT TO BE USED FOR A PURPOSE OTHER THAN THAT FOR WHICH IT HAS BEEN ISSUED BY GLAN AGUA LTD. NOR IS IT TO BE COPIED OR REPRODUCED IN ANY MANNER WITHOUT WRITTEN CONSENT.

CLIENT
IRISH WATER
 Cowhill House,
 24-26 Tabor Street,
 Dublin
 Tel: 1850 275 278 Web: www.water.ie

FINGAL COUNTY COUNCIL
 County Hall,
 County Street,
 Swords,
 County Dublin

PROJECT
LEIXLIP WATER TREATMENT PLANT UPGRADE

GLAN AGUA
 MOTIVENCIL GROUP
 Tel: +353 01 90683001
 Fax: +353 01 90683000
 Email: info@glanagua.com
 Web: www.glanagua.com
 Station Road,
 Loughrea,
 Co. Galway,
 IRELAND


RYAN PHANLEY
CONSULTING ENGINEERS
 1 Galway Business Park,
 100 Galway Road,
 Galway,
 Co. Galway,
 Ireland
 Tel: (070) 80118
 Fax: (070) 80119
 Email: info@ryphanley.ie
 Web: www.ryphanley.ie
 DUBLIN - GALWAY - CASTLEBAR - CORK

TITLE
PROPOSED ACID DELIVERY ROUTE

| SCALE | DRAWN | CHECKED | APPROVED |
|--------|-------|---------|----------|
| 1:1000 | EV | MG | JB |

| DATE | DATE | DATE |
|------------|------------|------------|
| 28/09/2021 | 28/09/2021 | 28/09/2021 |

DRAWING No. 11118-RHL-LP2-XX-DR-PL-0021
 STATUS S2
 REVISION 02

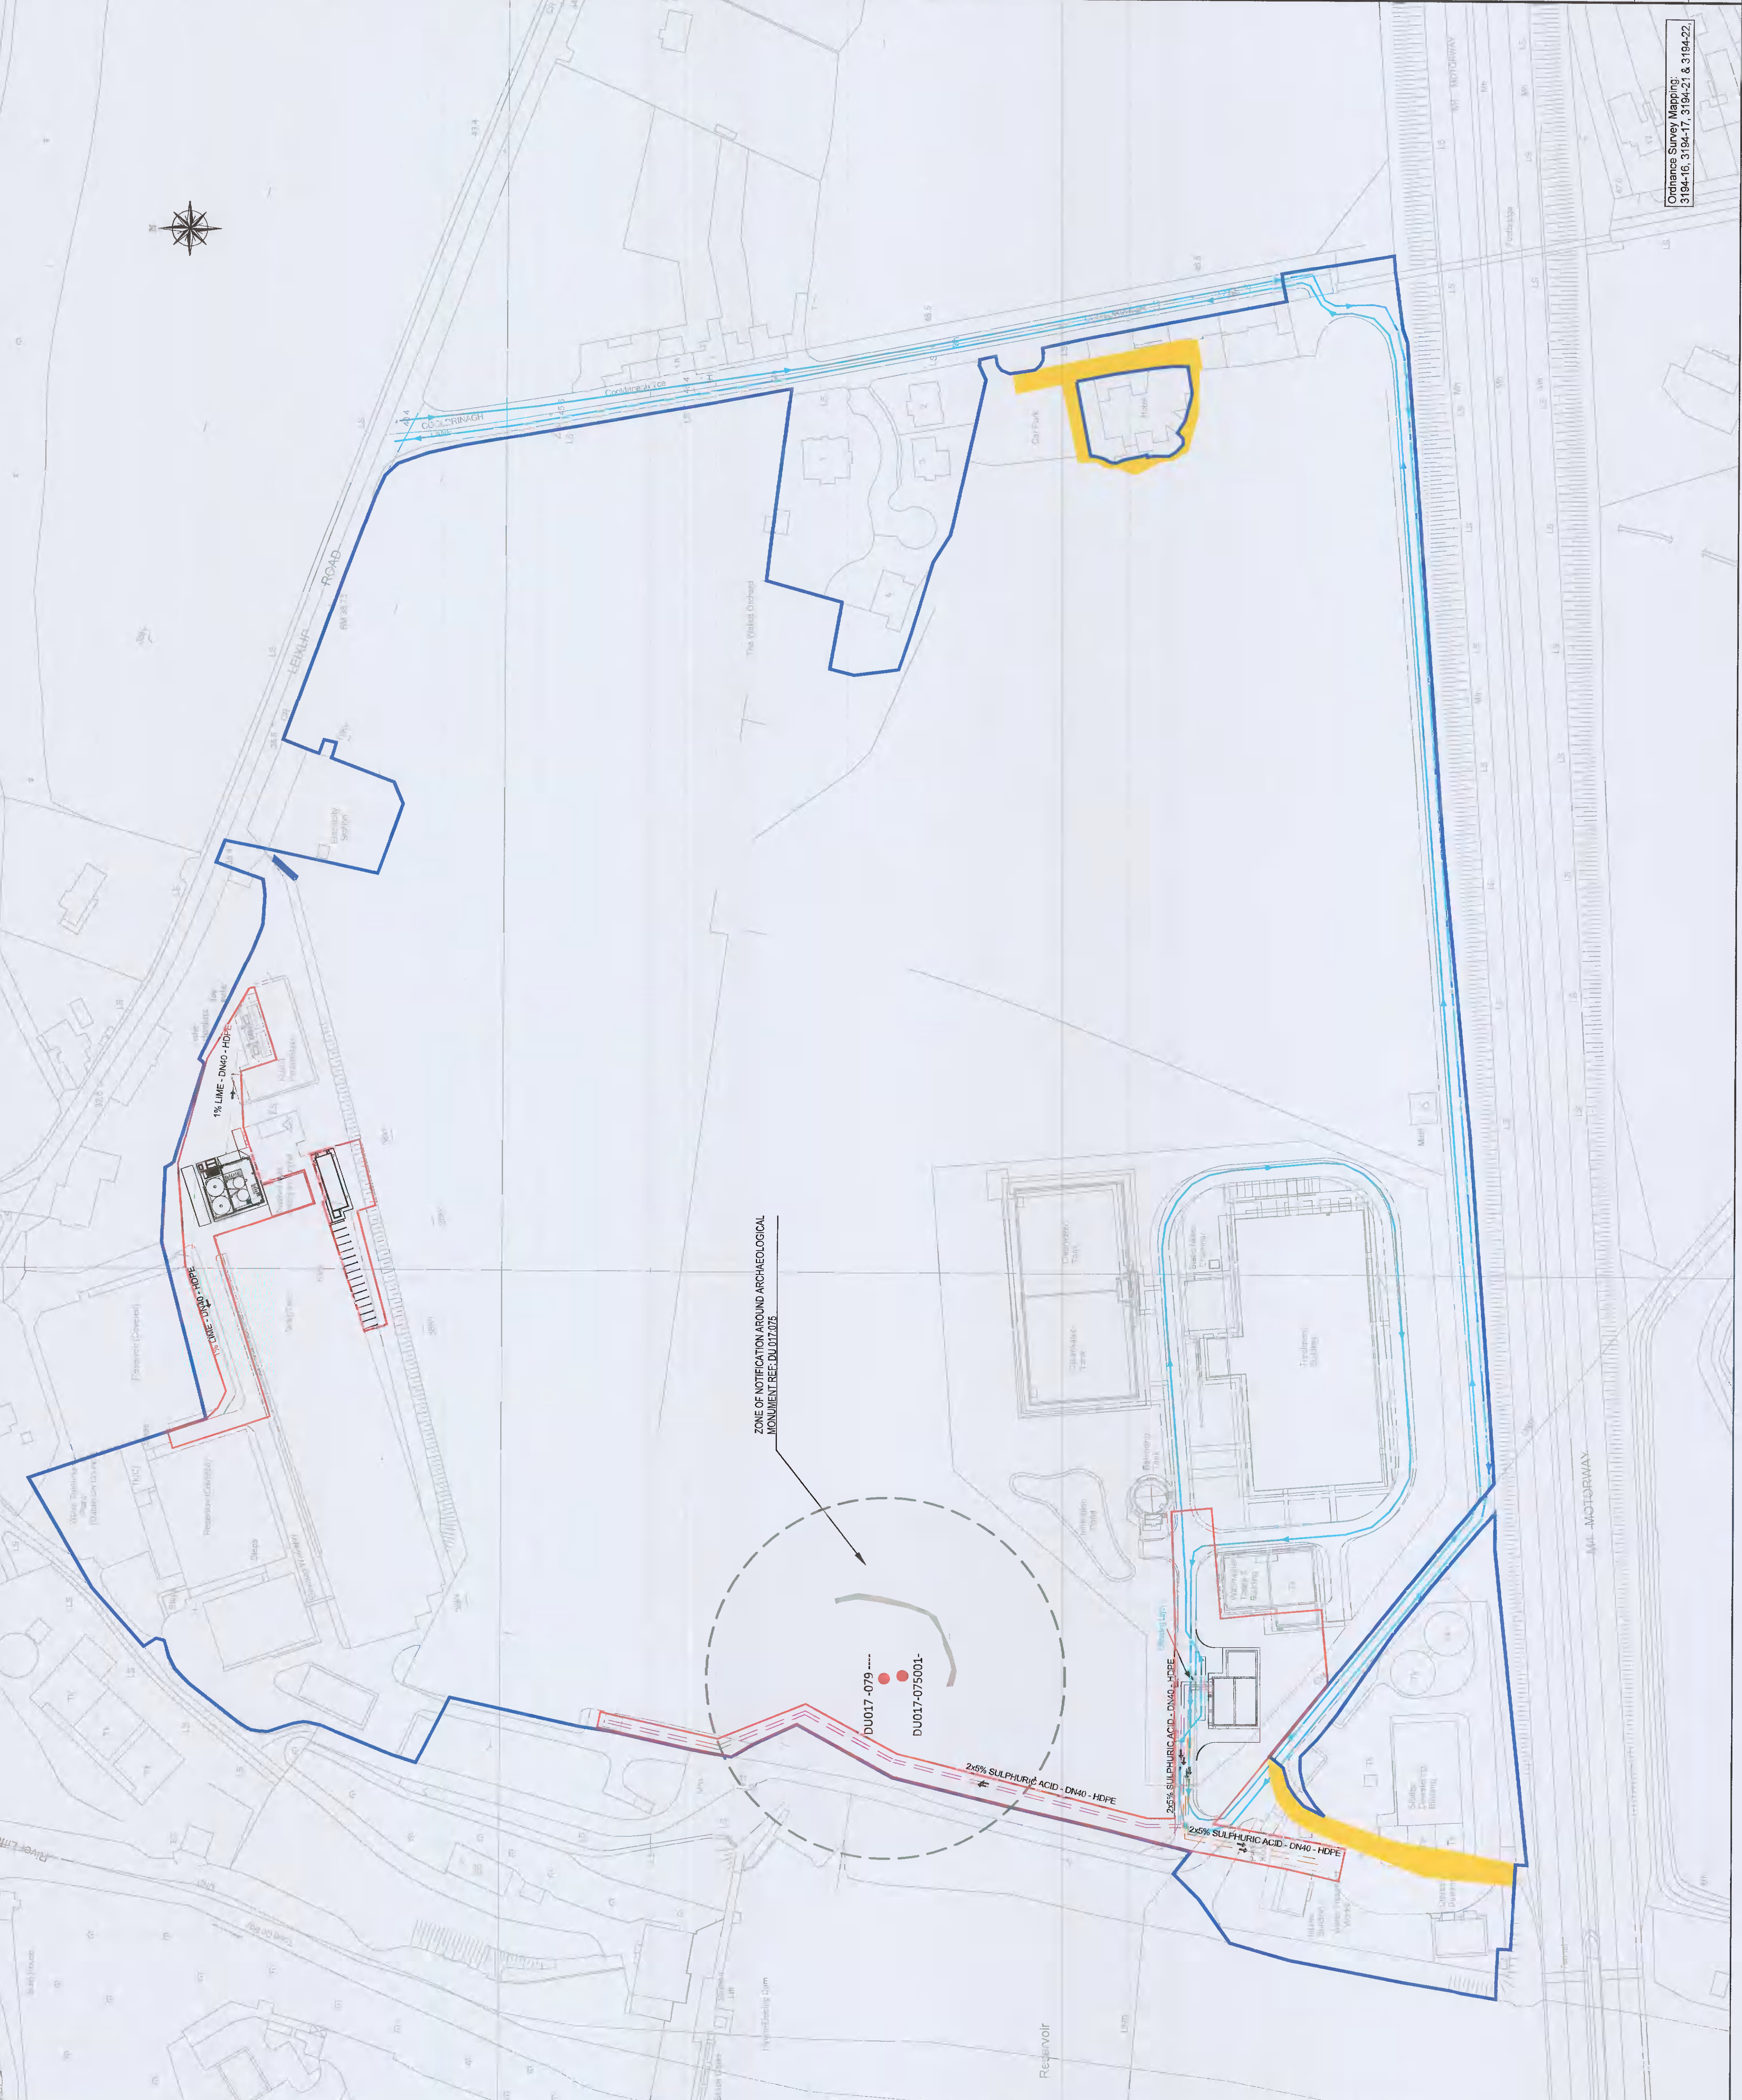

Ordnance Survey Mapping:
 3194-16, 3194-17, 3194-21 & 3194-22