



Section C-C scale 1:100@A1

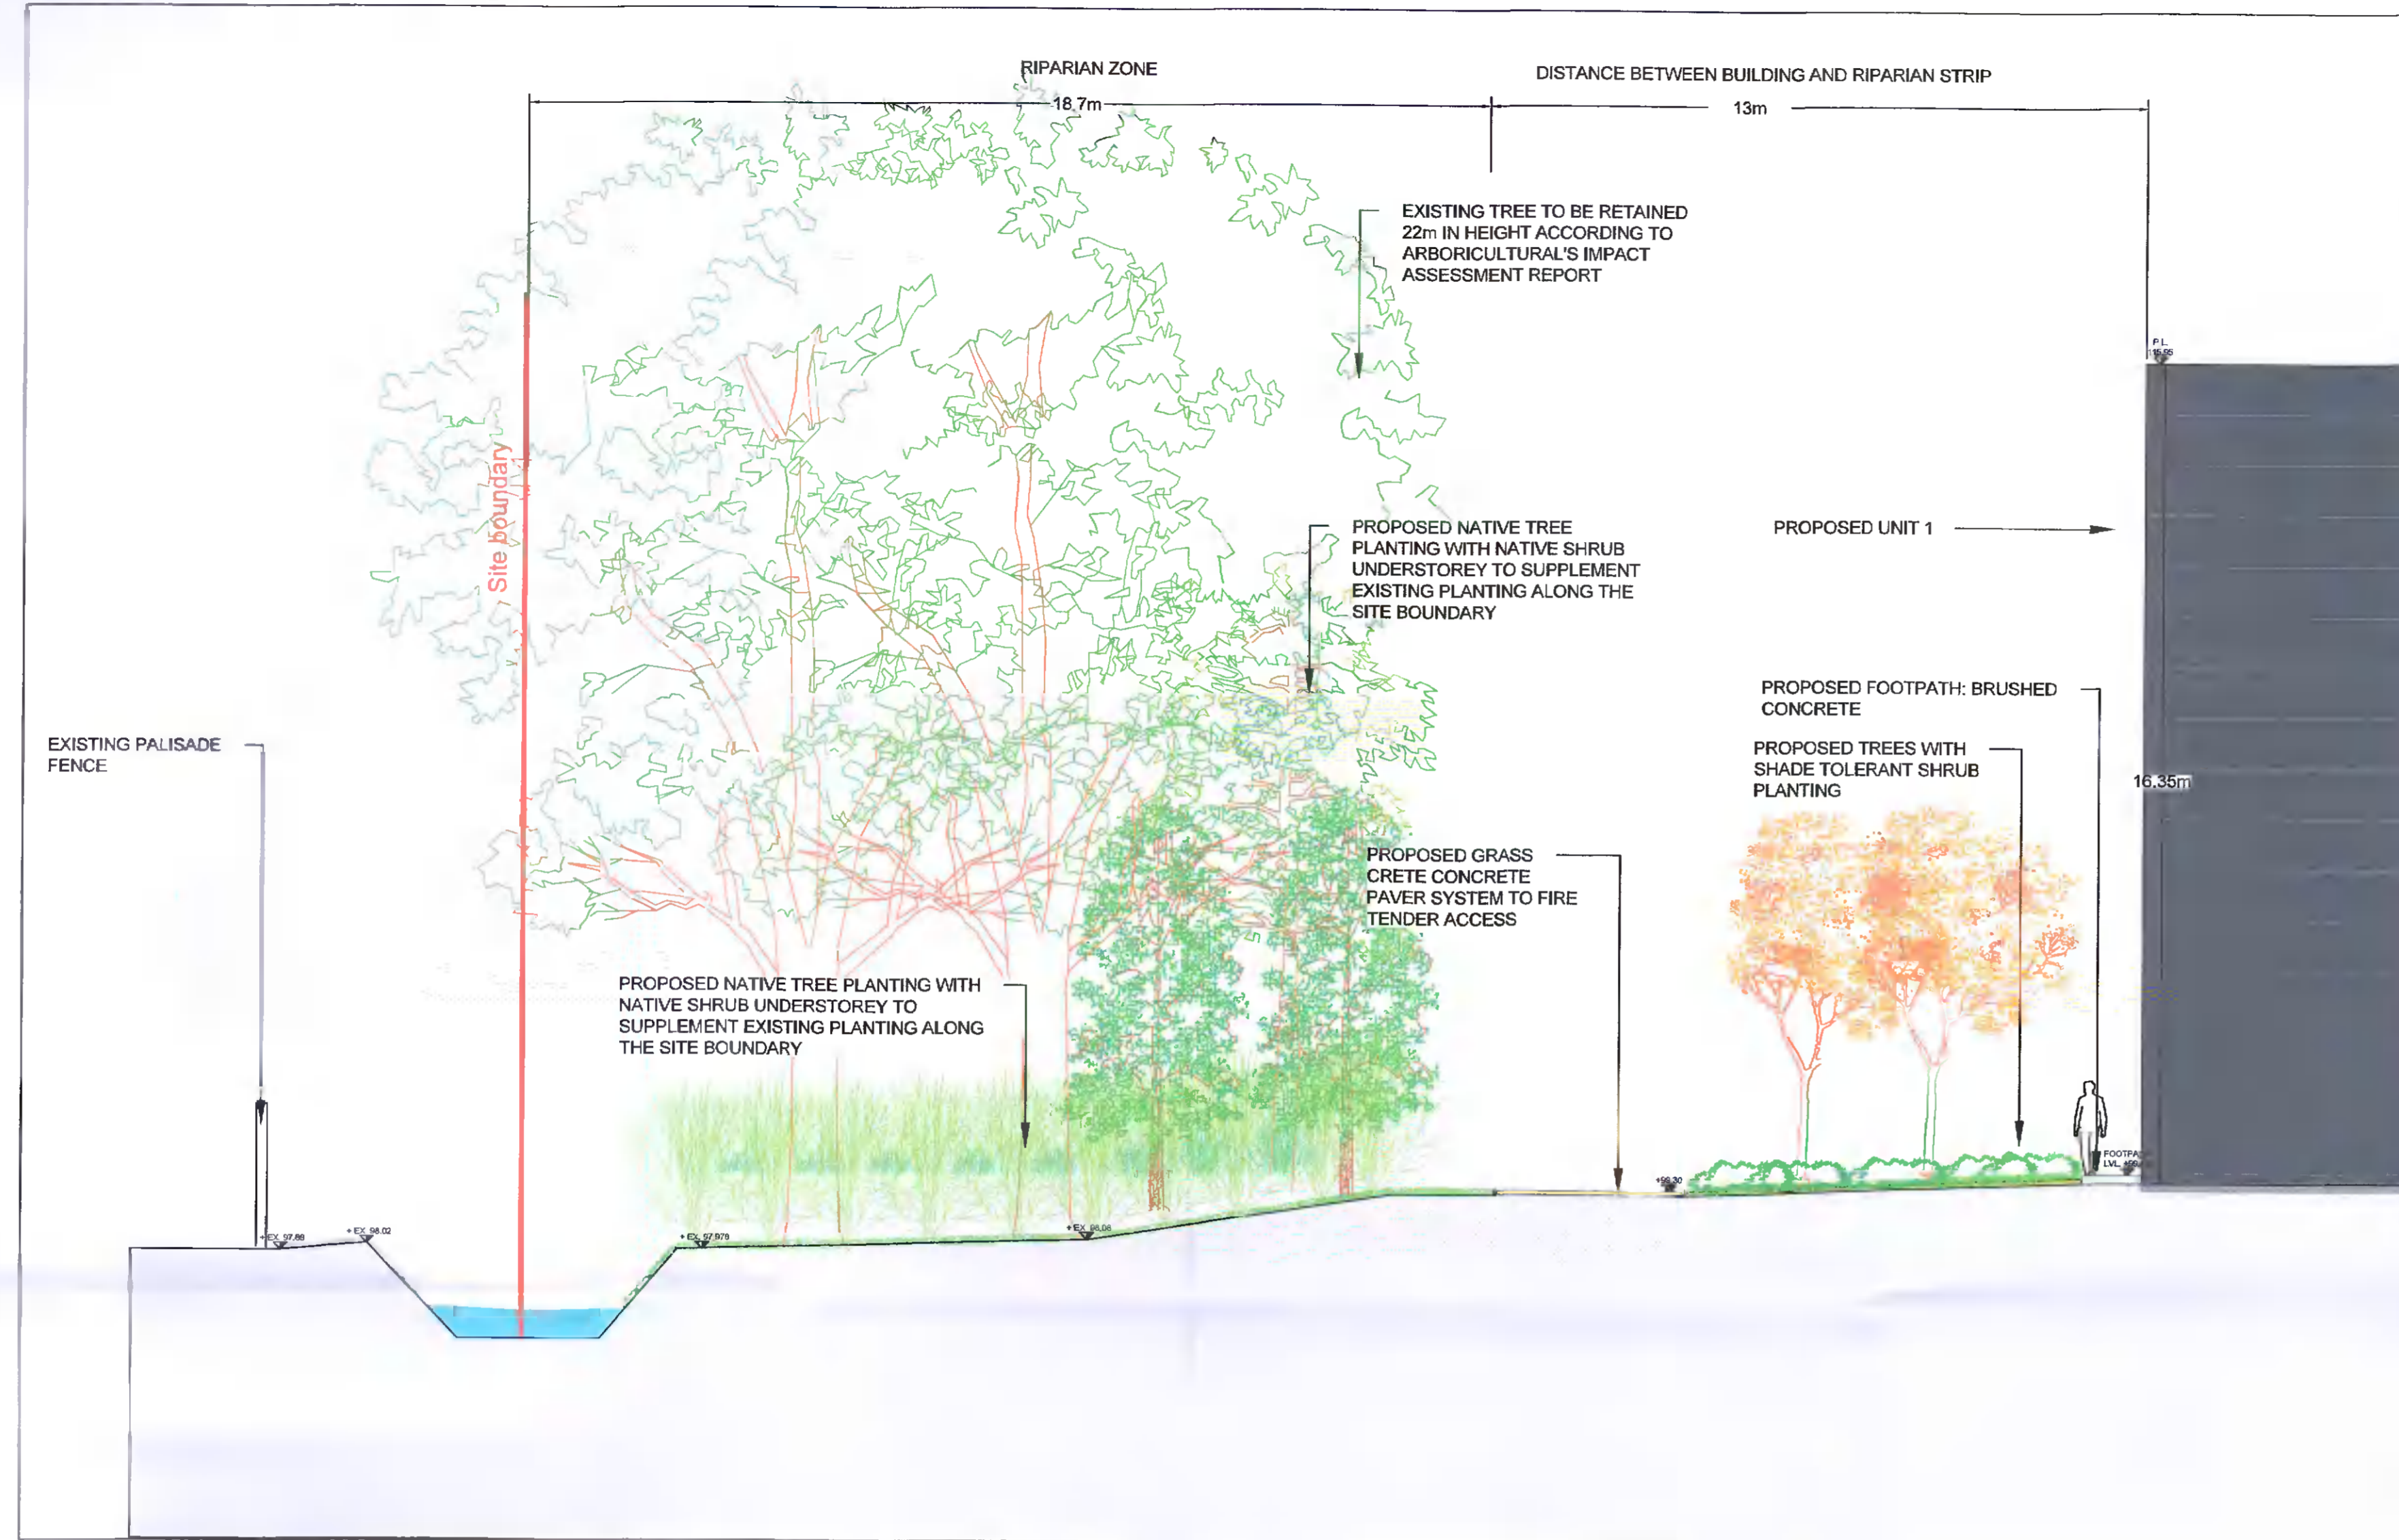

Key Plan scale 1:1000@A1



Section D-D scale 1:100@A1

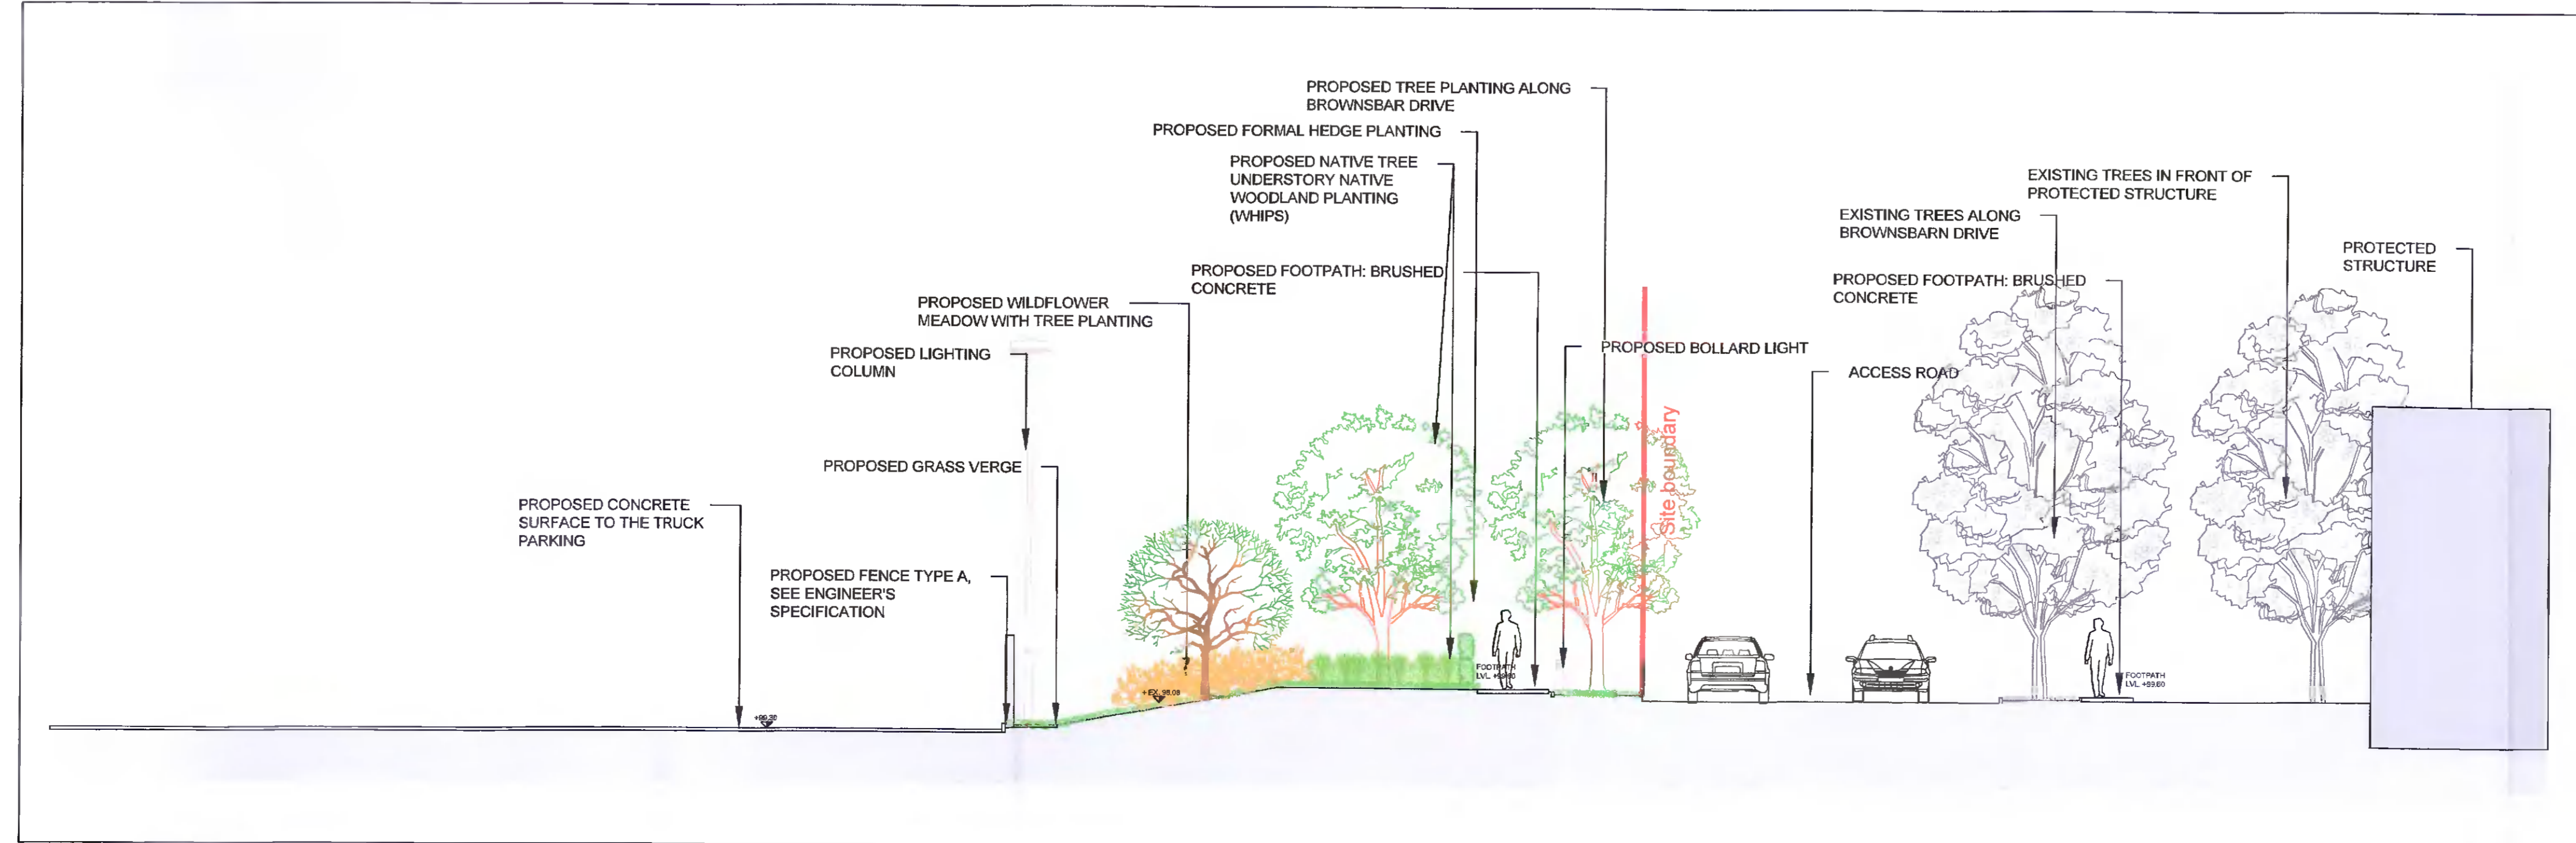

Unit 8  
Block 660  
Greengogue Business Plaza  
Greengogue Business Park  
Rathcoole  
Dublin D24 CY64  
T +353 (0)1 685 5595  
E info@jbaconsulting.com  
www.jbaconsulting.com  
Twitter @JBAConsulting

**JBA consulting**

Project **Brownsbarn Site N7 Landscape Design**

Title **Landscape Section**  
for

Client **Exeter Ireland Property Limited**

The property of this drawing and design vested in Jeremy Benn Associates Ltd. It shall not be reproduced in whole or in part, nor disclosed to a third party, without the prior written consent of Jeremy Benn Associates Ltd.

Drawn: CZ	03/02/2022	Designed: CZ	12/01/2022
Checked: CP	03/02/2022	Approved: BOC	03/02/2022
Project Reference: 2020s1431	Scale: As Shown @ A1	Status: A3	Revision: C06
Drawing Number: ENO-JBAI-XX-XX-DR-L-0004	Sheet Size: A1		