


Section E-E scale 1:100@A1

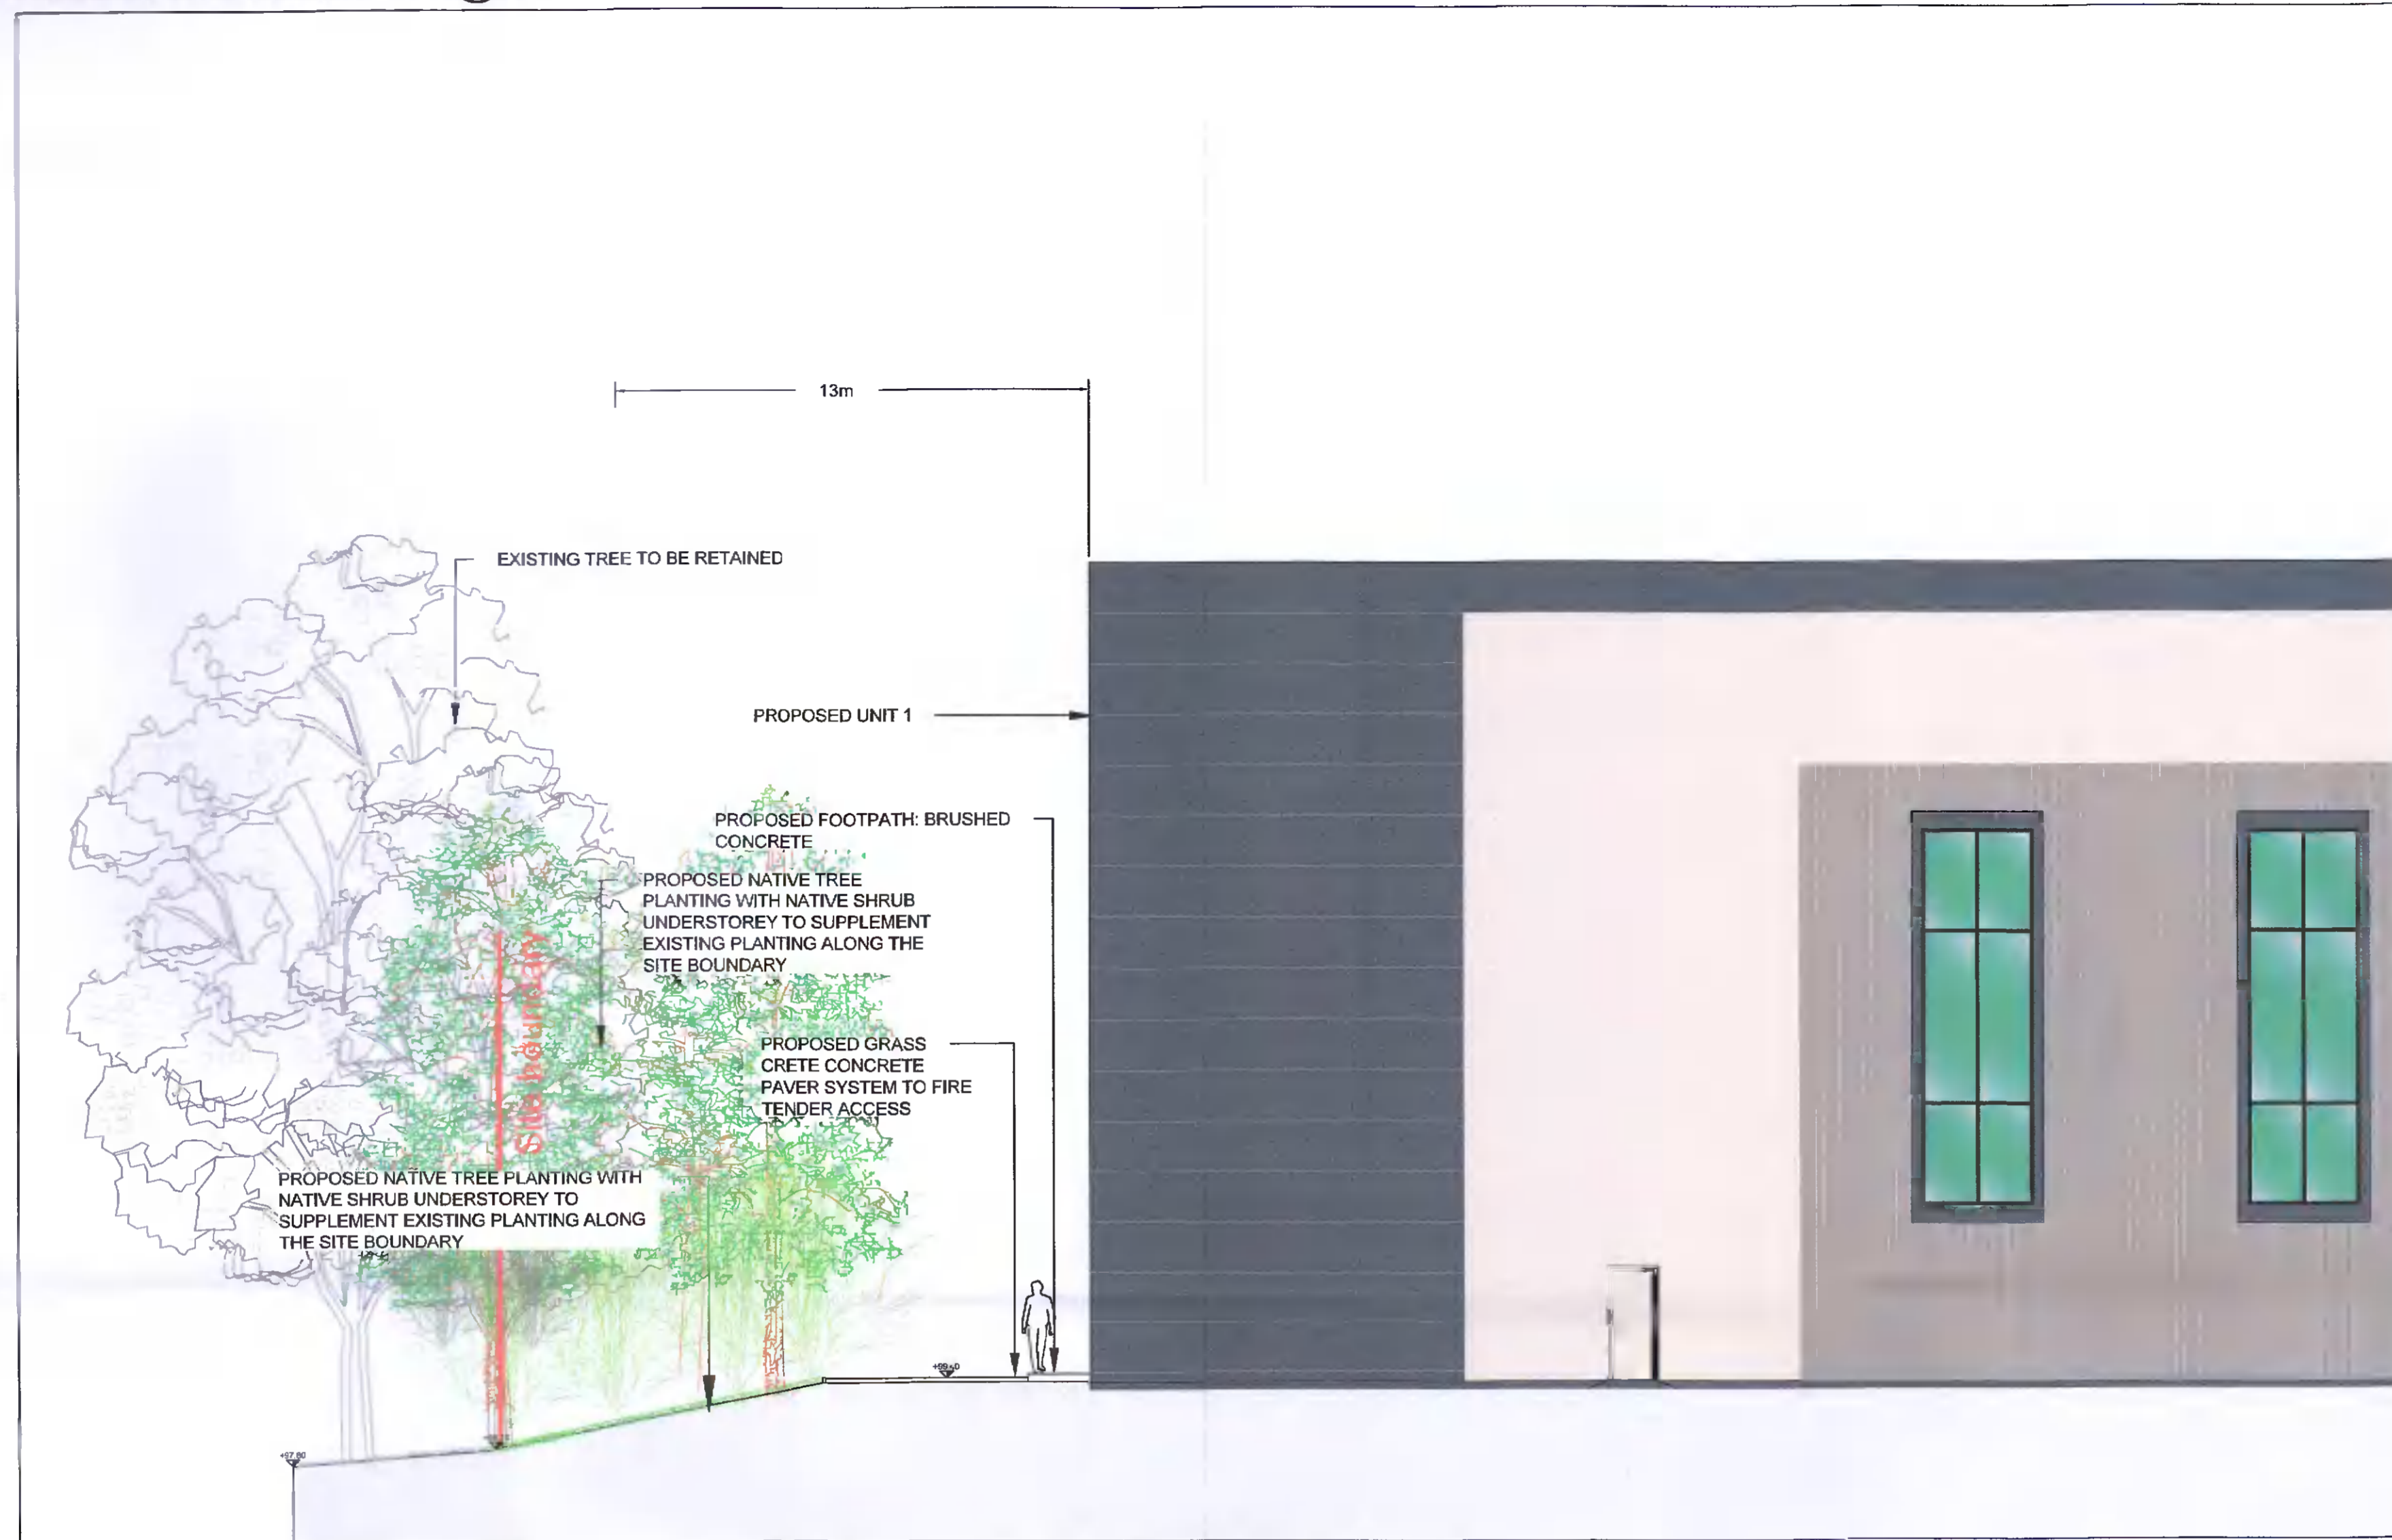

Key Plan scale 1:1000@A1



Unit 8
Block 660
Greengogue Business Plaza
Greengogue Business Park
Rathcoole
Dublin D24 CY64

T +353 (0)1 685 6696
E info@jbaconsulting.com
www.jbaconsulting.com
Twitter @JBAConsulting

JBA consulting

Project **Brownsbarn Site N7 Landscape Design**

Title
Landscape Section
for

Client
Exeter Ireland Property Limited

The property of this drawing and design vested in Jeremy Benn Associates Ltd. It shall not be reproduced in whole or in part, nor disclosed to a third party, without the prior written consent of Jeremy Benn Associates Ltd.

Drawn: CZ	03/02/2022	Designed: CZ	03/02/2022
Checked: CP	03/02/2022	Approved: BOC	03/02/2022
Project Reference: 2020s1431	Scale: As Shown @ A1		
Drawing Number: ENC-JBAI-XX-XX-DR-L-0006	Status: A3	Revision: C03	Sheet Size: A1