


NOTES:
 1. THIS DRAWING IS TO BE READ IN CONJUNCTION WITH ALL OTHER RELEVANT DRAWINGS & SPECIFICATIONS.
 2. DO NOT SCALE, USE FIGURED DIMENSIONS ONLY.

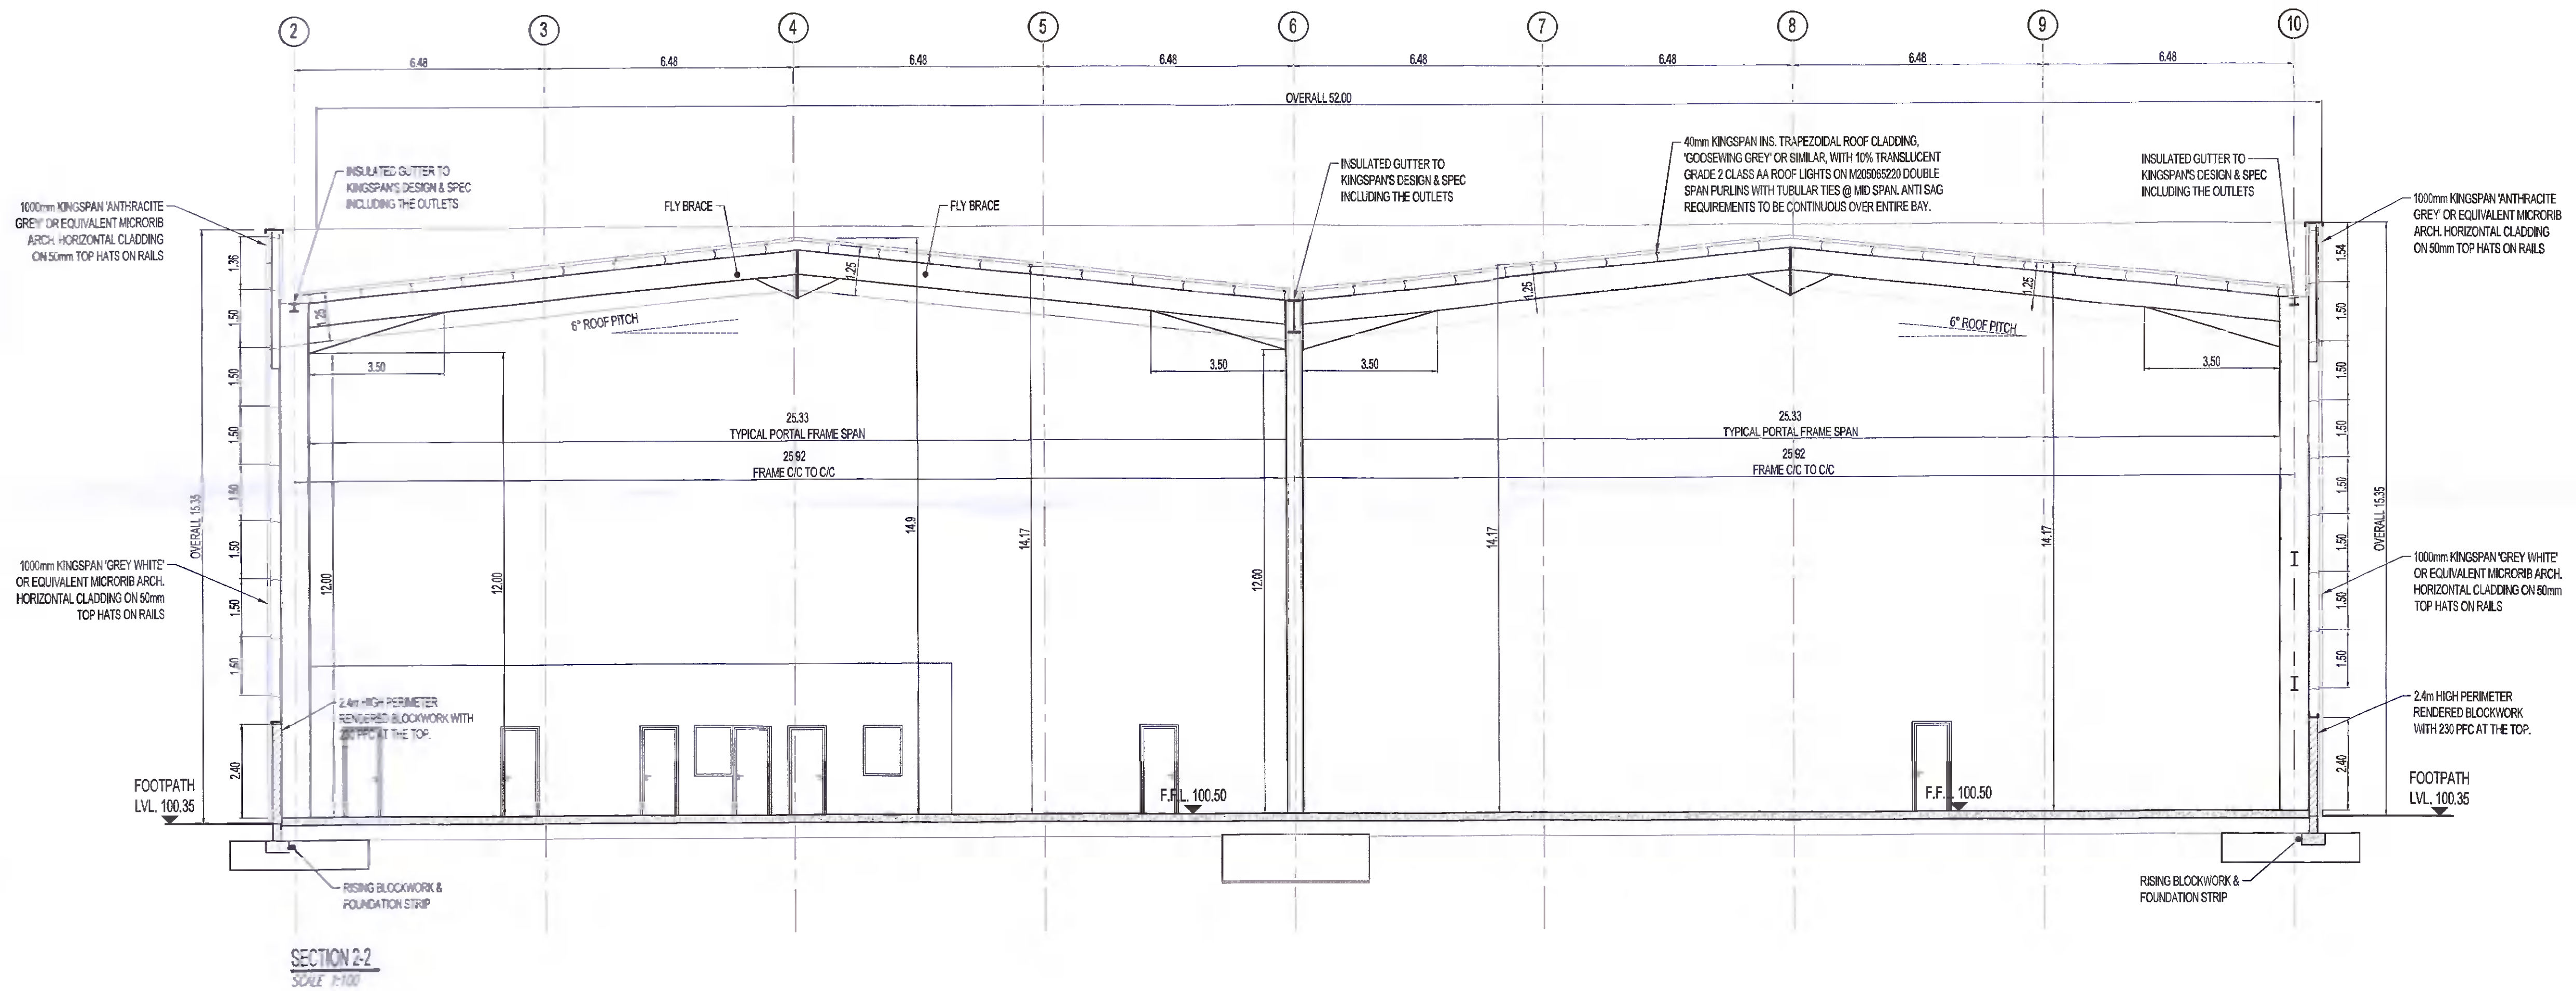

Rev	Date	By	Chk.	App.	Reason
PL8	03-02-2021	TK	PK	PK	ISSUED FOR PLANNING ADDITIONAL INFORMATION
PL7	24-05-2021	TK	PK	PK	ISSUED FOR PLANNING

PLANNING A1

WAREHOUSE DEVELOPMENT AT BROWNSBARN, CITYWEST CAMPUS, DUBLIN 24

UNIT 2
ARCHITECTURAL SECTION 2-2

Exeter Ireland Property IV B Limited

KAVANAGH BURKE
CONSULTING ENGINEERS

Tel. 01 - 450 0694 Unit G3, Calmount Pk.
 Fax. 01 - 426 4340 Ballymount,
 Email: pkavanagh@kavanaghburke.ie Dublin 12.

DRN	TK	Checked	PK	Approved	PK
Scale	1:100	Date	FEBRUARY 2021		
Job No.	D1678	Drawing No.	GA-A-2-06	Rev.	PL8