


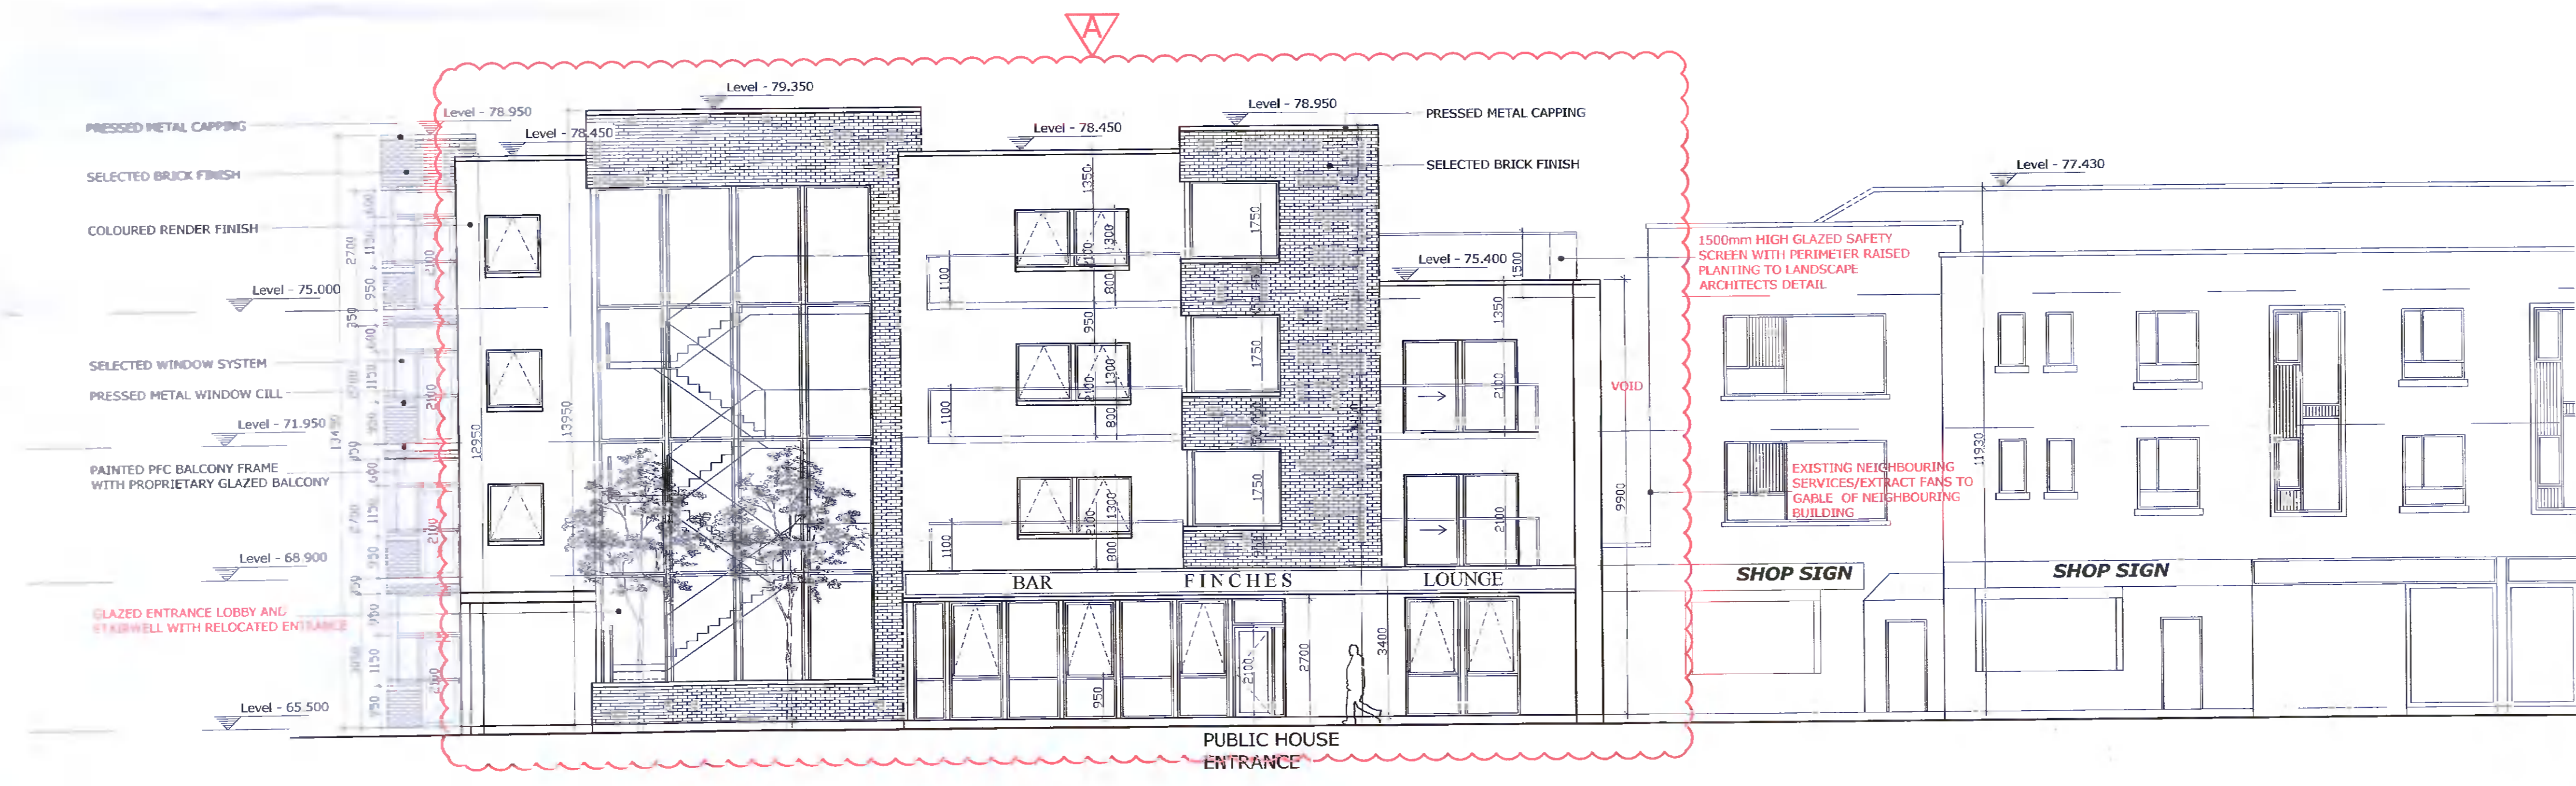

North Facing Elevation  
Scale 1:100

REV	DATE	DESCRIPTION
A	DEC 2021	CORNER ENTRANCE UPDATED IN RESPONSE TO RFI ITEMS



West Facing Elevation  
Scale 1:200

**John O'Neill & Associates**  
Architects & Interior Designers Ltd.  
1 Irishtown Road Dublin 4. Phone 01 667 8100.  
email info@jona.ie www.jona.ie

Note: All dimensions are to be verified on site. Do not scale from drawings. Any discrepancies are to be referred to the architect before proceeding.

**PLANNING - RFI**

Project Title:  
**The Finches Development**  
Client:  
**Old Nangor Road Ltd.**  
Drawing Title:  
**North & West Facing Elevations**

Scale: <b>A1-1:200</b> <b>A3-1:400</b>	Date: <b>March 2021</b> Checked By:
Project No: <b>9816_03</b>	Drwg No: <b>2207</b>
Revision: <b>A</b>	

# The Finches Development