


**Landscape Plan**

Scale 1:100

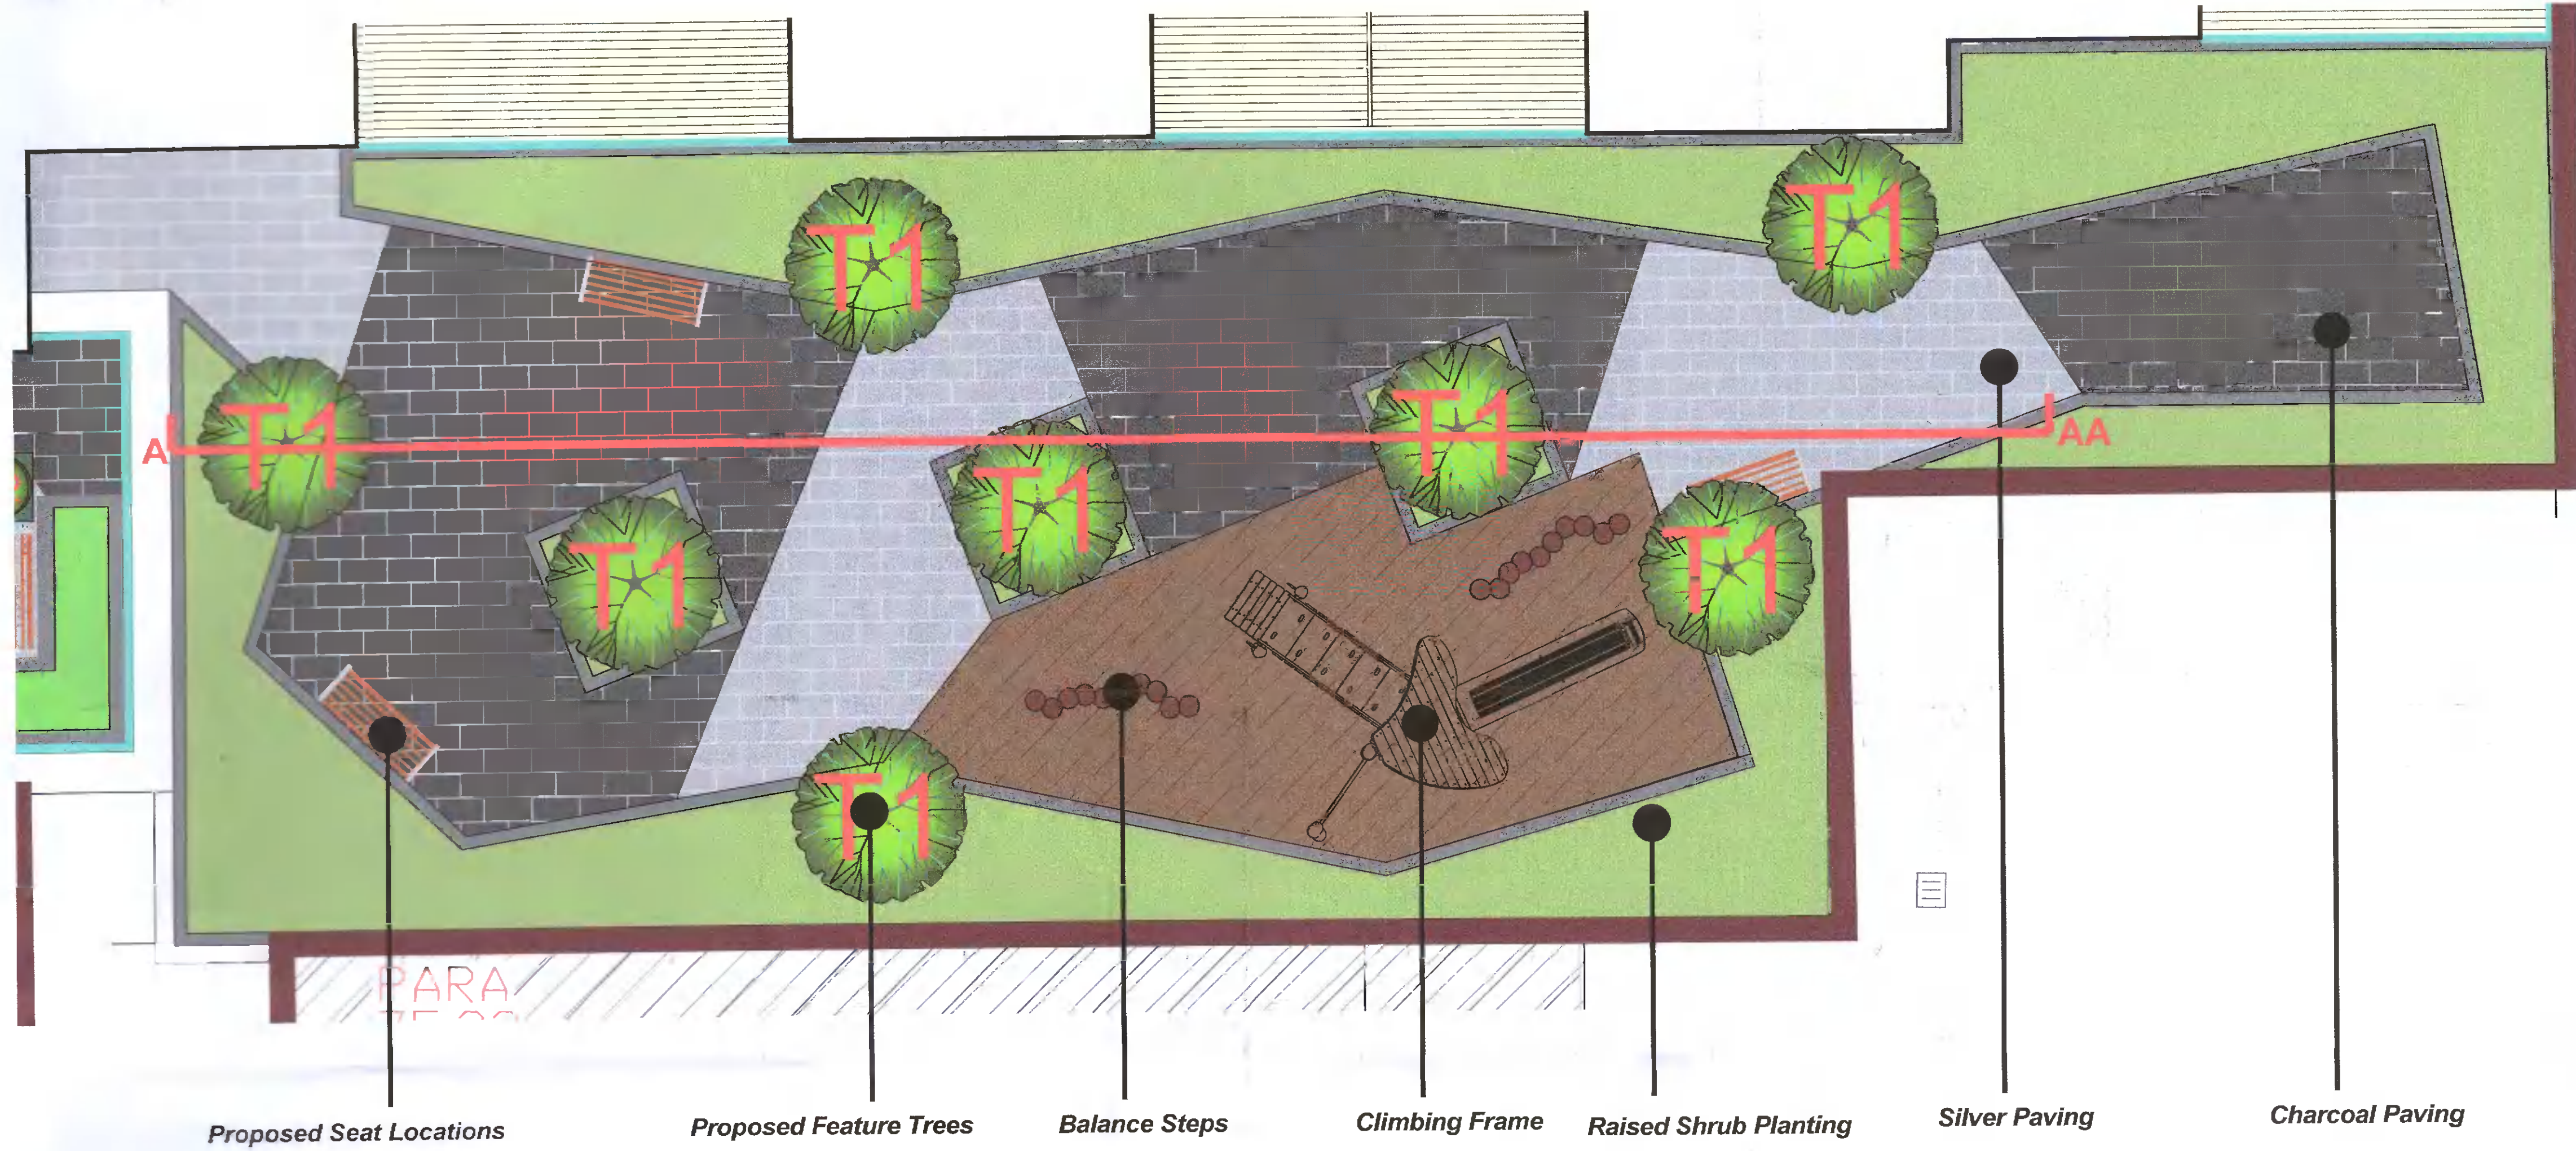


- Legend**  
Softscape TREATMENTS:
- Proposed Tree Planting
  - Planters in Pots
  - Medium Level Shrubs
  - Low Level Shrubs
  - Decorative Planting for raised planters
  - Pollinator friendly Planting

- Legend**  
Hardscape TREATMENTS:
- Silver Paving
  - Charcoal Paving
  - Raised Planters
  - Bark Mulch
  - Proposed Locations for Seats
  - Balcony
  - Balcony Glass
  - Play Equipment
  - Balance Steps


**Section A - AA**

Scale 1:50

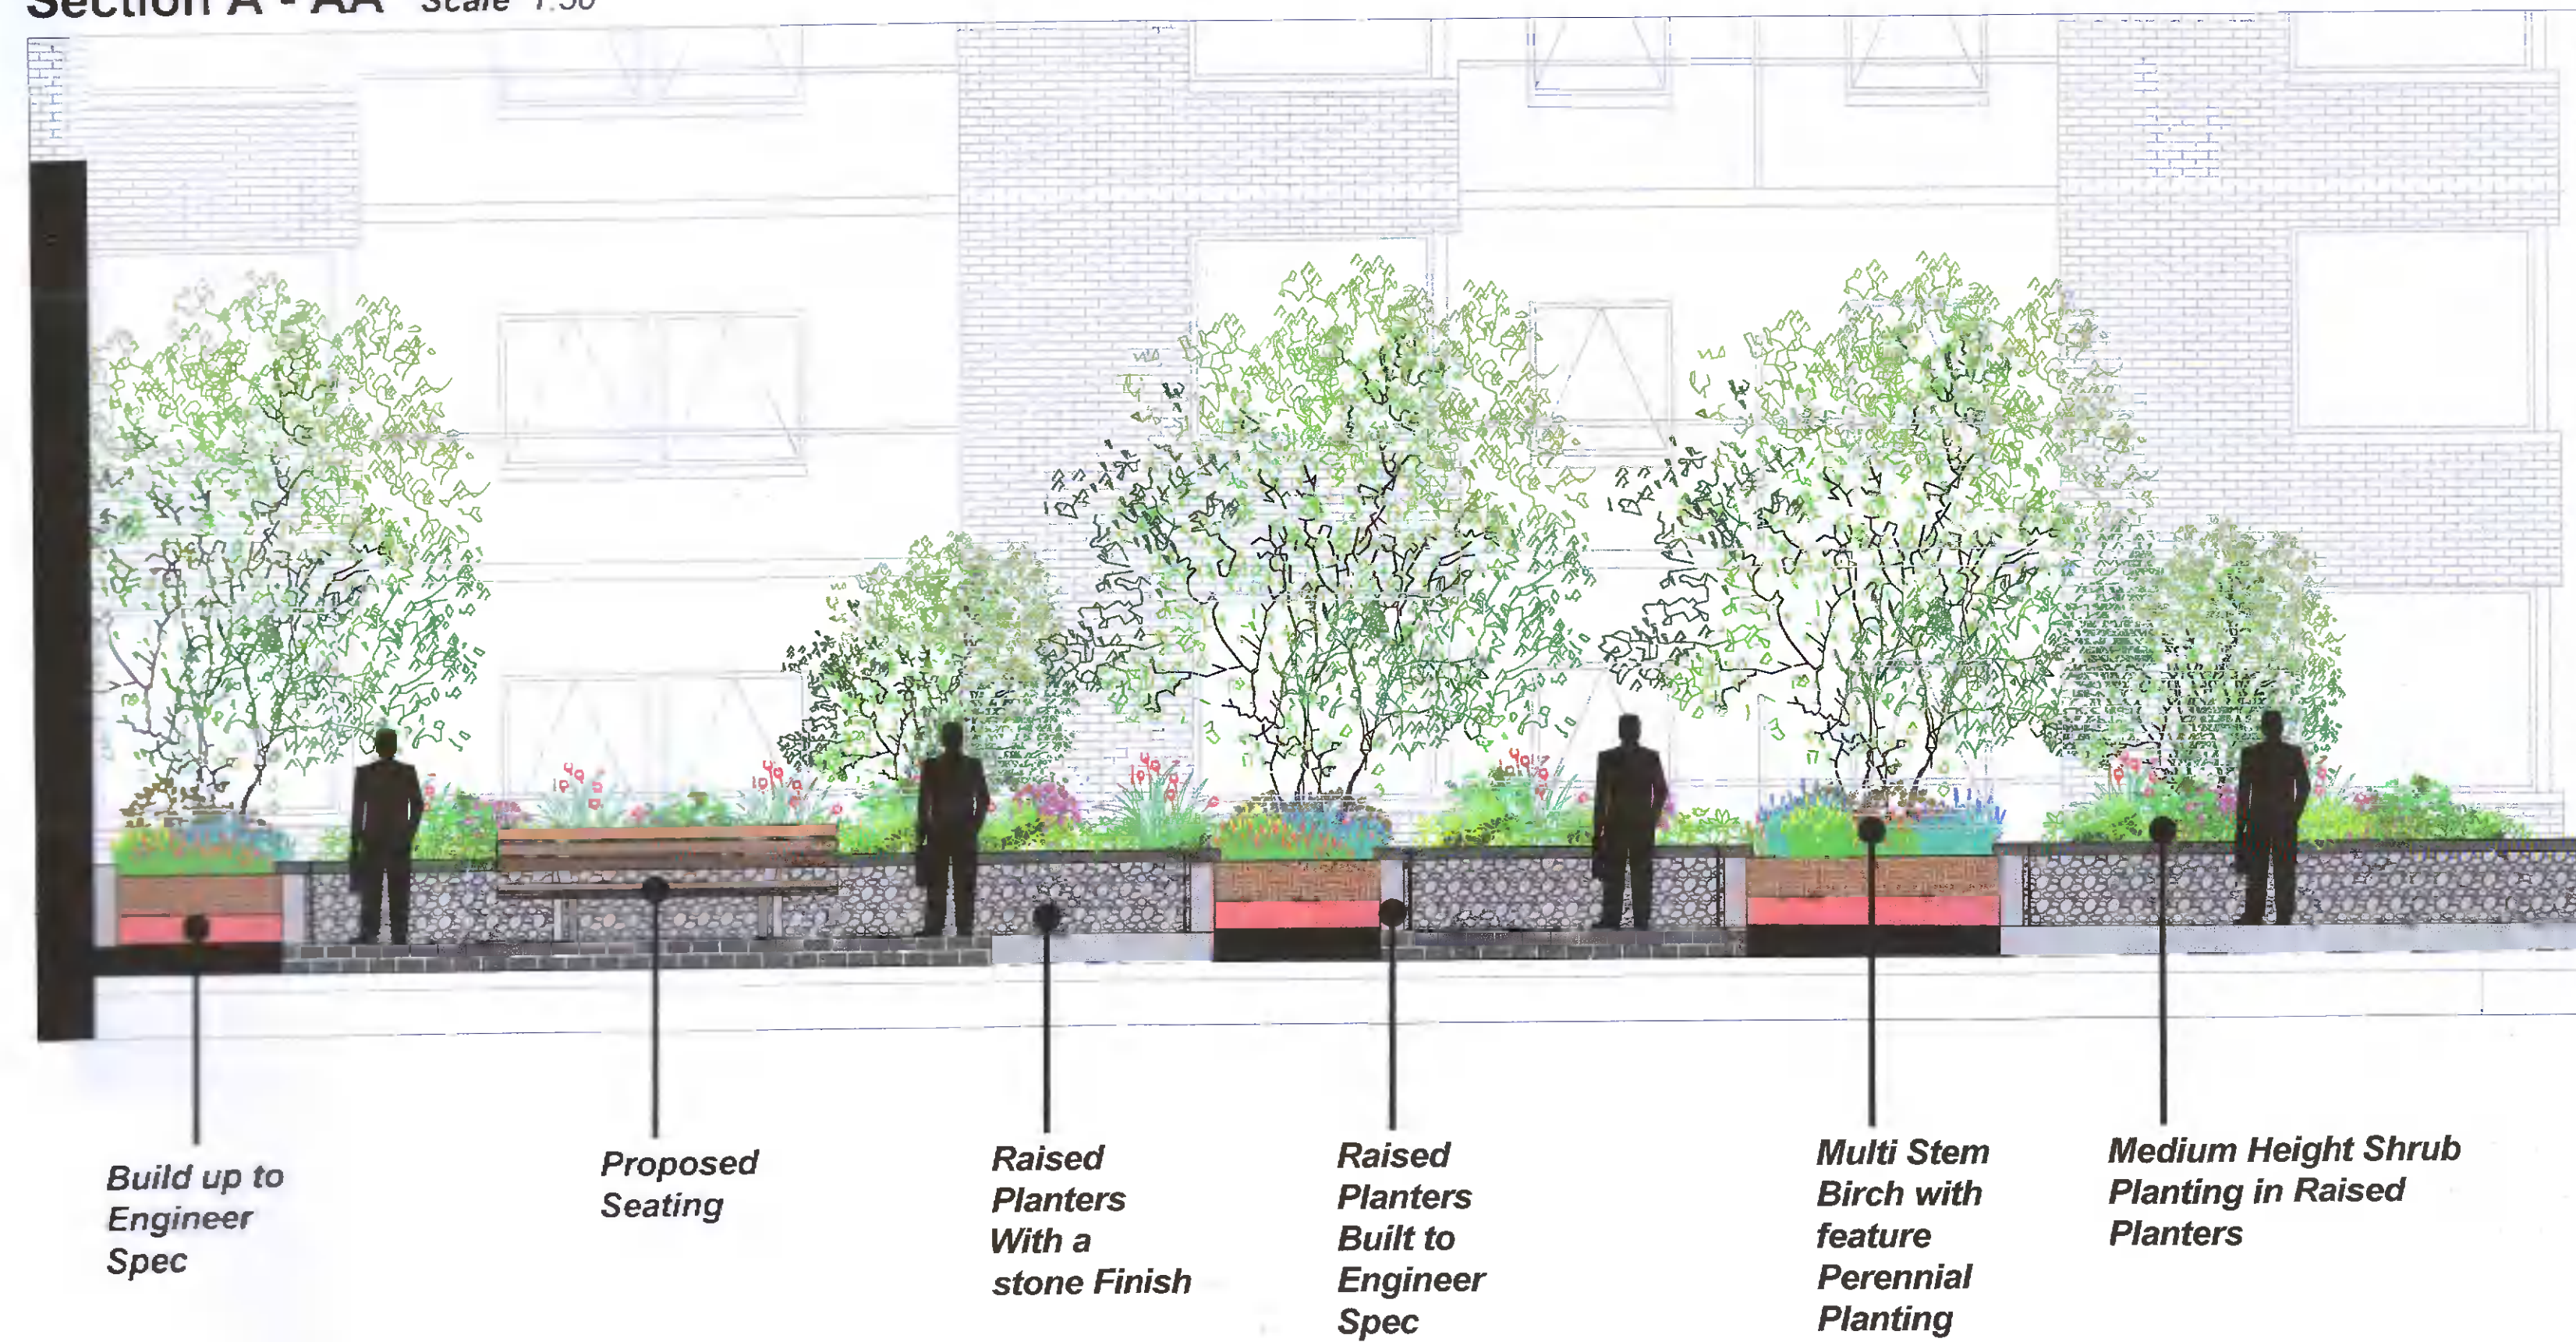

**Landscape Plan**

Scale NTS

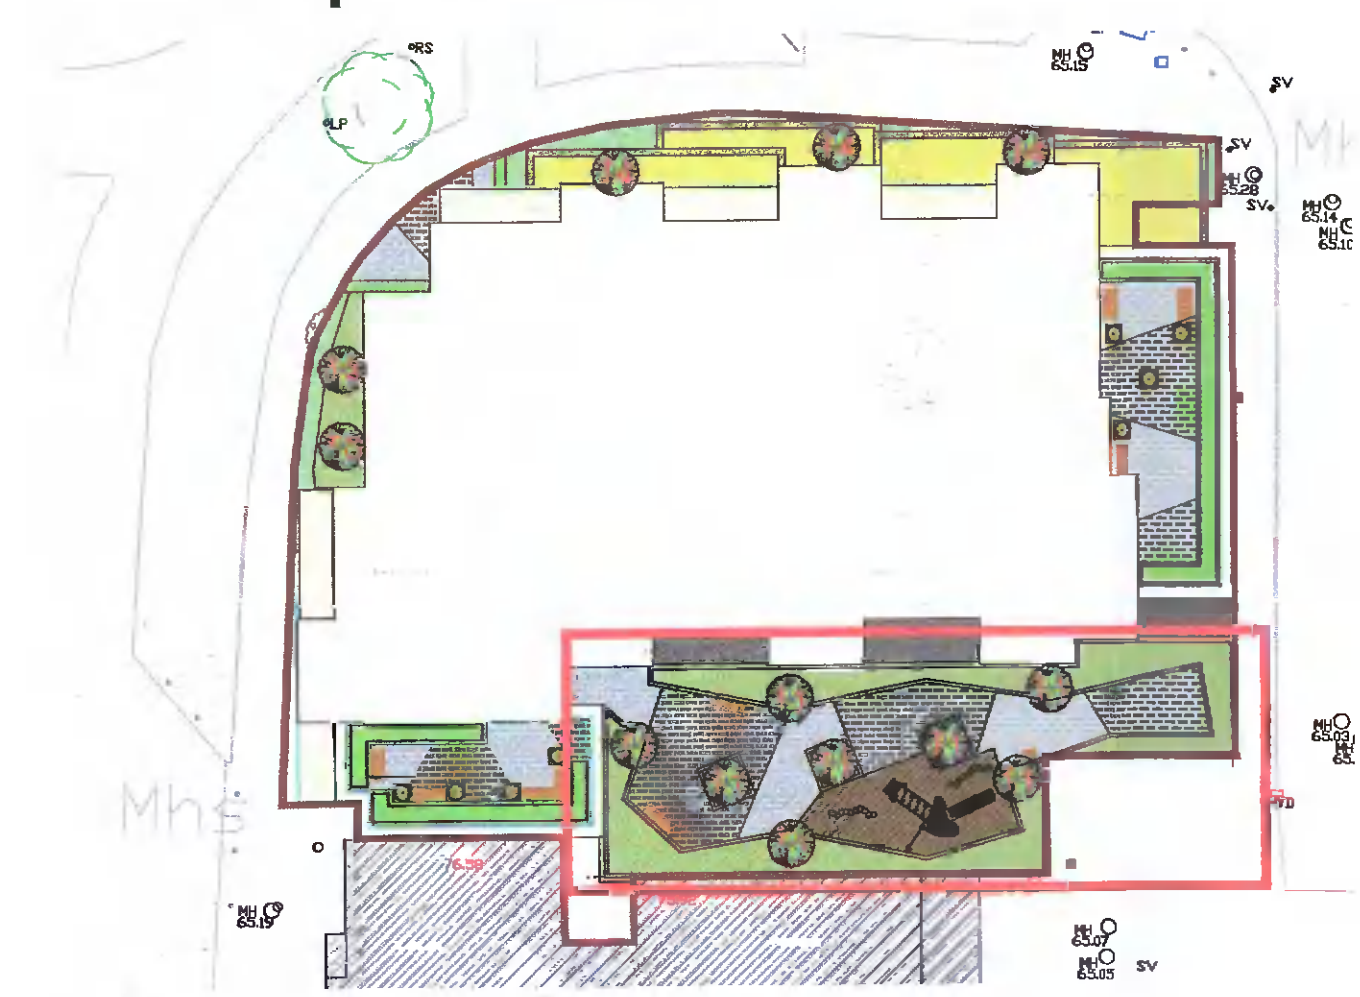

Build up to Engineer Spec

Proposed Seating

Raised Planters With a stone Finish

Raised Planters Built to Engineer Spec

Multi Stem Birch with feature Perennial Planting

Medium Height Shrub Planting in Raised Planters

	Project Title: Finches	Dwg No. 2 (A1)
	Client: Finches Development	Scale: As shown @ A1
	Drawing Title: Courtyard	Date: 12.10.2021
	Job No.: 1660	Drawing By: JH
		Checked By: RMD
<p><b>Ronan MacDiarmada +Associates Ltd.</b> Landscape Architects and Consultants.</p> <p>5 Tootenhill, Rathcoole, Co. Dublin tel: +353 1 412 4476 mcb: 086 26 25 438 fax: +353 1 401 3748 e-mail: ronan@rmda.ie</p> <p style="text-align: right;"><small>This Drawing is Copyright</small></p>		