


ISO A1 594mm x 841mm
 Project Management Initials: Designer: KIERAN CULLETON Checked: ROSS LOUGHNANE Approved: ED FRAMPTON
 Project: ADAMSTOWN DISTRICT CENTRE, BLOCK G
 Last saved by: CULLETON(2022-02-04) Last Picked: 2022-02-04
 Filename: C:\USERS\CULLETON\AECOM\ADAMSTOWN BLOCK 3 - GENERAL\900_CAD_GIS\906_LAO1_SHEETS\COMPLIANCE SUBMISSION\ADBS-ACM-00-ZZ-DR-LA-1000.DWG

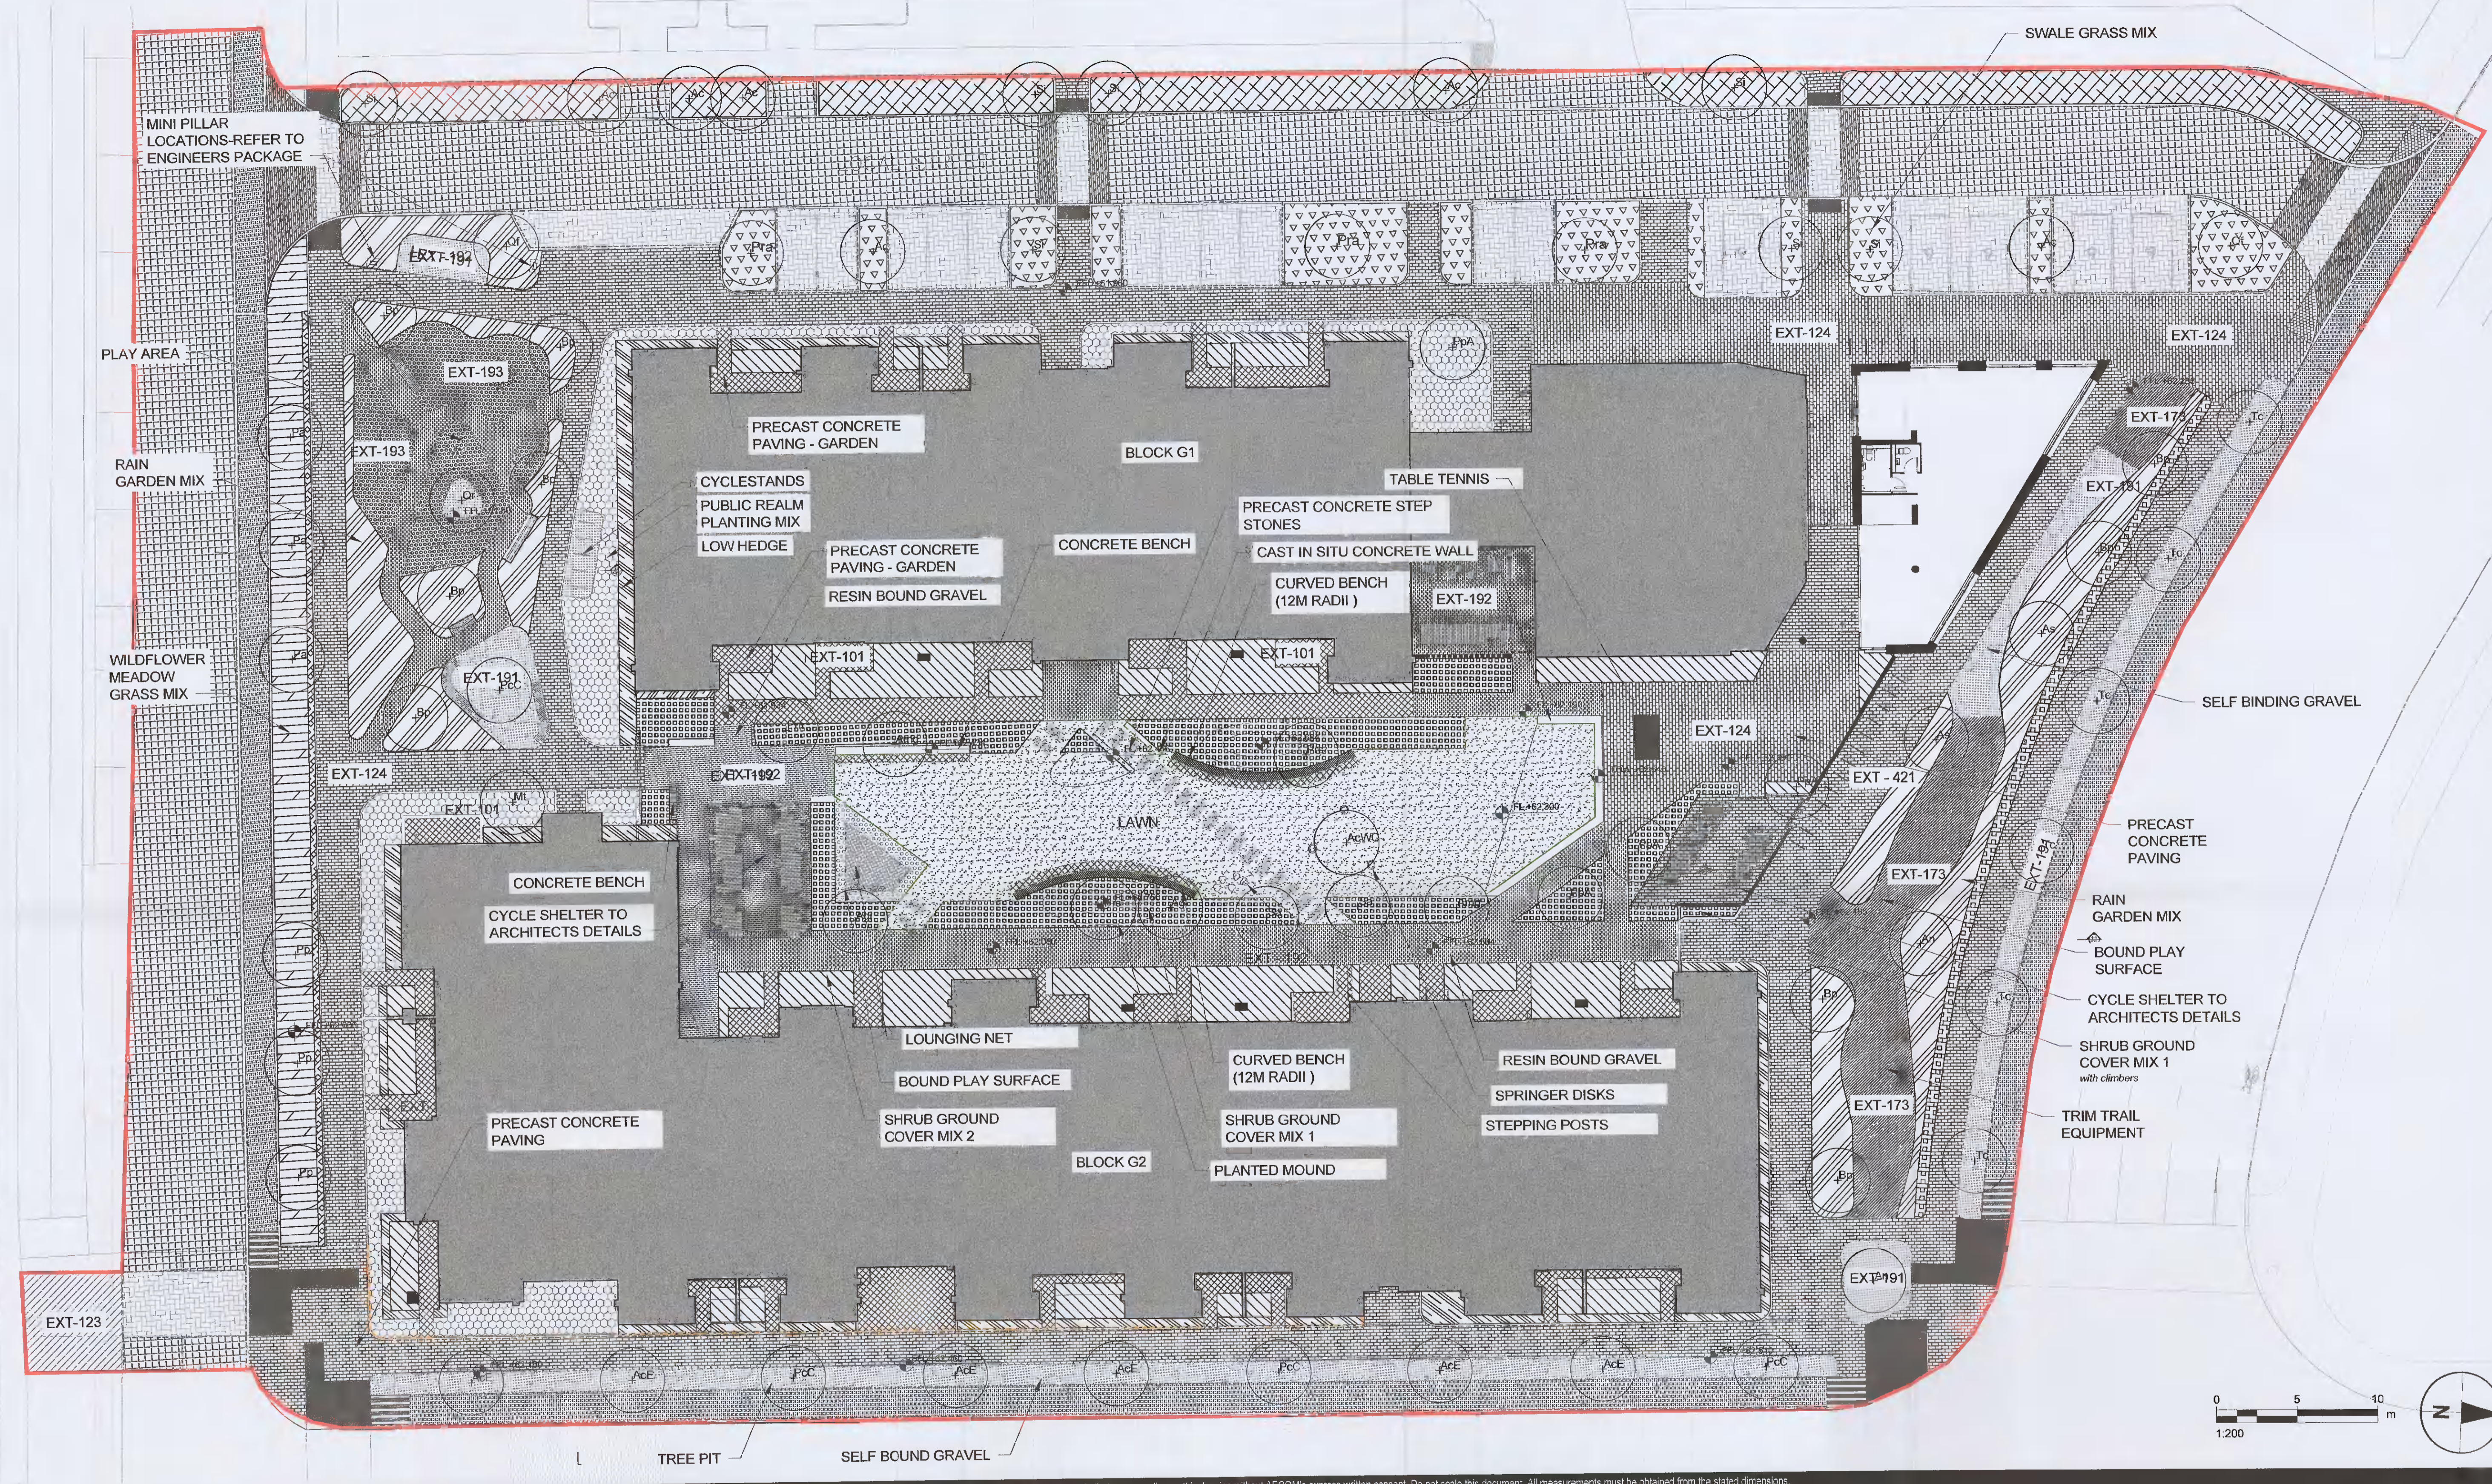

This drawing has been prepared for the use of AECOM's client. It may not be used, modified, reproduced or relied upon by third parties, except as agreed by AECOM or as required by law. AECOM accepts no responsibility, and denies any liability whatsoever, to any party that uses or relies on this drawing without AECOM's express written consent. Do not scale this document. All measurements must be obtained from the stated dimensions.

PROJECT
 ADAMSTOWN DISTRICT CENTRE, BLOCK G.
 Adamstown, Co. Dublin

CLIENT
 QUINTAIN DEVELOPMENTS IRELAND LTD

CONSULTANT
 AECOM Ireland Limited
 24 Lower Hatch Street
 Dublin 2, D02 TY88
 01 676 3671 tel
 www.aecom.com/ie

NOTES
 This drawing is to be read in conjunction with drawings; LA-1000 series, LA-2000 series, LA-3000 series, LA-4000 series and LA-7000 series and Specification. Refer to Sheet 1000 for General Notes.

KEY

LEGEND	
EXT-101: PRIVATE GARDENS	EXT-193: BARK CHIP / TIGER MULCH
EXT-124: PATHWAY PAVING	EXT-171: EPDM RUBBER
EXT-191: SELF BOUND GRAVEL	EXT-121: STEPPING STONES
EXT-192: RESIN BOUND GRAVEL	PARKING PAVING TO ENGINEER'S DETAIL
EXT-123: BRUSHED CONCRETE	CARRIAGEWAY TO ENGINEER'S DETAIL
CYCLEWAY ASPHALT TO ENGINEER'S DETAIL	CROSSING TACTILE : BLISTER
VEHICULAR RAMP ASPHALT WITH RED CHIP TO ENGINEER'S DETAIL	EXT-173: PEBBLEFLEX PLAY SURFACE
HEDGE 1 Public Realm Hedge For Wind Mitigation Minimum 1.5m High	EVERGREEN HEDGE 2 Minimum 1.5m High
LOW HEDGE Public Realm Hedge For Private garden Minimum 700mm High	PLANTING MIX 1 Public Realm Ornamental Planting Woodland-edge low shrub and herbaceous planting
SHRUB-GROUND COVER MIX 1 Communal Garden Ornamental Planting Low maintenance shrub and herbaceous planting. Up to 0.6m high	SHRUB-GROUND COVER MIX 2 Planting For Boundary Treatment And Screening To Private Gardens Mix of shrubs, climbing plants and seasonal herbaceous planting
RAIN GARDEN MIX Blend of native wildflowers, grasses and bulbs defined by seasonal variation Suitable for attenuating swales	SWALE GRASS MIX Street SuDS Biodiverse wildflower and grasses planting mixture suitable for SuDS
AMENITY GRASS MIX Temporary Grass Planting Area for future car parking	WILDFLOWER MEADOW GRASS MIX Biodiverse wildflower and grasses planting mixture suitable for clov soils

ISSUE/REVISION

A	DATE	DESCRIPTION
1	04/02/2022	ISSUE FOR RFI

AECOM

PROJECT NUMBER
60672002

SHEET TITLE
GENERAL ARRANGEMENT PLAN

SHEET NUMBER
ADB3-ACM-00-ZZ-DR-LA-1001