


ALL DIMENSIONS TO BE CHECKED ON SITE  
 NO DIMENSIONS TO BE SCALED FROM THIS DRAWING  
 DRAWING IS TO BE READ IN CONJUNCTION WITH RELEVANT CONSULTANTS DRAWINGS

**Legend:**

- Extent of Site Boundary
- Other land in control of the landowner

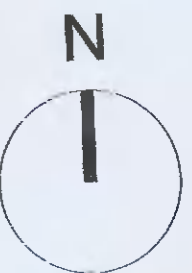


**Legend:**

Irish Transverse Mercator (ITM)  
 MALIN HEAD LEVELLING DATUM  
 OSI Licence No.: 50145077

Red dashed line indicates extent of amendments to proposal from previous planning application SDZ21A/0007

Pink bubble supercedes planning amendment application and relates to RFI Reg.Ref: SDZ21A/0020

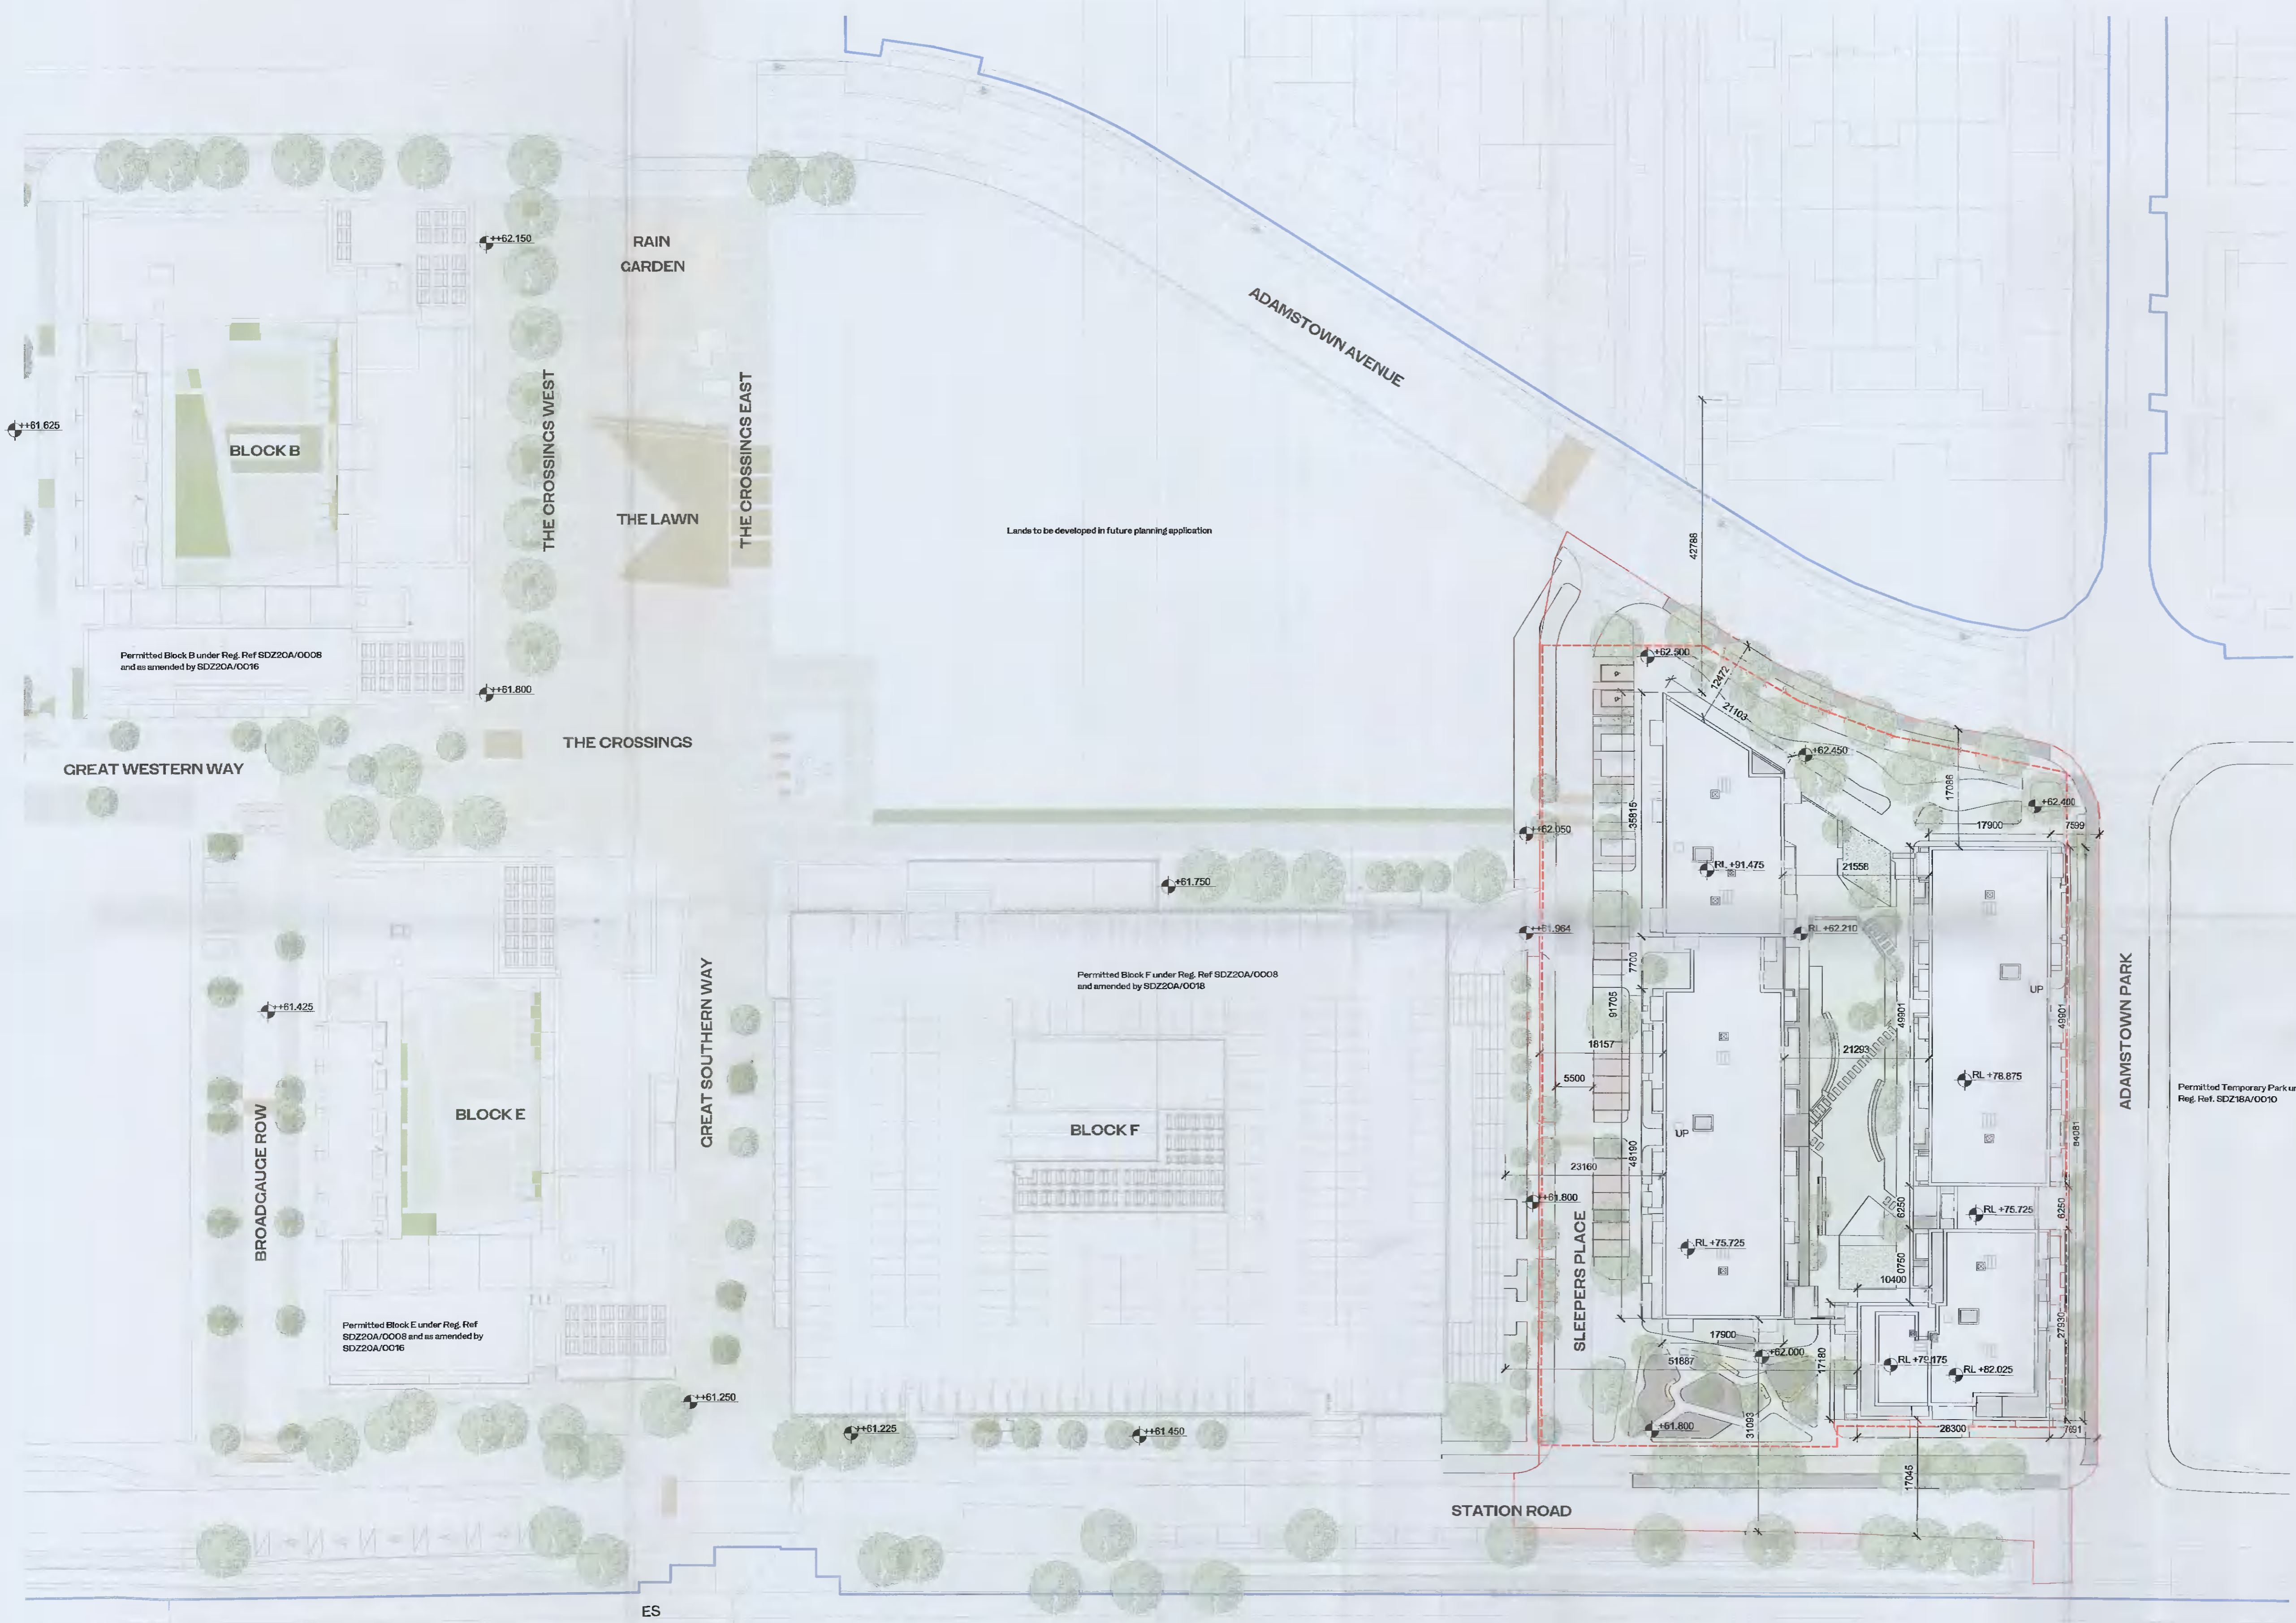

HJL Drawing Number on previously lodged planning application (SDZ21A/0007)  
**ADC-HJL-G-00-DR-A-0010 Revision (P02)**

REV	DATE	DESCRIPTION	RJ	DB	EA	CRK	DRN
P04	07/02/2022	ISSUED FOR FURTHER INFORMATION	RJ	HJL			
P03	11/10/2021	ISSUED FOR PLANNING APPROVAL	RJ	SH			
P02	13/08/2021	ISSUED FOR FURTHER INFORMATION	DB	EA			
P01	13/04/2021	ISSUED FOR PLANNING APPROVAL	RJ	EA			

STATUS CODE DESCRIPTION  
**ISSUED FOR FURTHER INFORMATION**

CLIENT  
**QUINTAIN IRELAND LTD.**

PROJECT  
**ADAMSTOWN STATION BLOCK G**

DRAWING  
**SITE LAYOUT PLAN**

PROJECT NUMBER: 950749 DATE: 13/08/21

SCALE@ A1: As indicated DRAWN/CHECKED: RJ/DB

STATUS CODE: A1 DRAWING NUMBER: ADC-HJL-G-00-DR-A-0010 REVISION: P04

**Henry J Lyons**  
 Architecture + Interiors  
 henryjlyons.com +353 1 888 3333 info@henryjlyons.com 51-54 Pearse Street Dublin D02 K466

1 Site Layout Plan - Planning  
 1 : 500