


DO NOT SCALE A1



- GENERAL NOTES**
1. ALL DIMENSIONS ARE IN MILLIMETRES UNLESS NOTED OTHERWISE
 2. ONLY WRITTEN DIMENSIONS SHALL BE USED. NO DIMENSIONS SHALL BE SCALED FROM THE DRAWINGS
 3. ALL LEVELS ARE IN METRES AND ARE TO MALIN HEAD DATUM
 4. ALL COORDINATES ARE IN METRES AND ARE TO IRISH TRANSVERSE MERCATOR

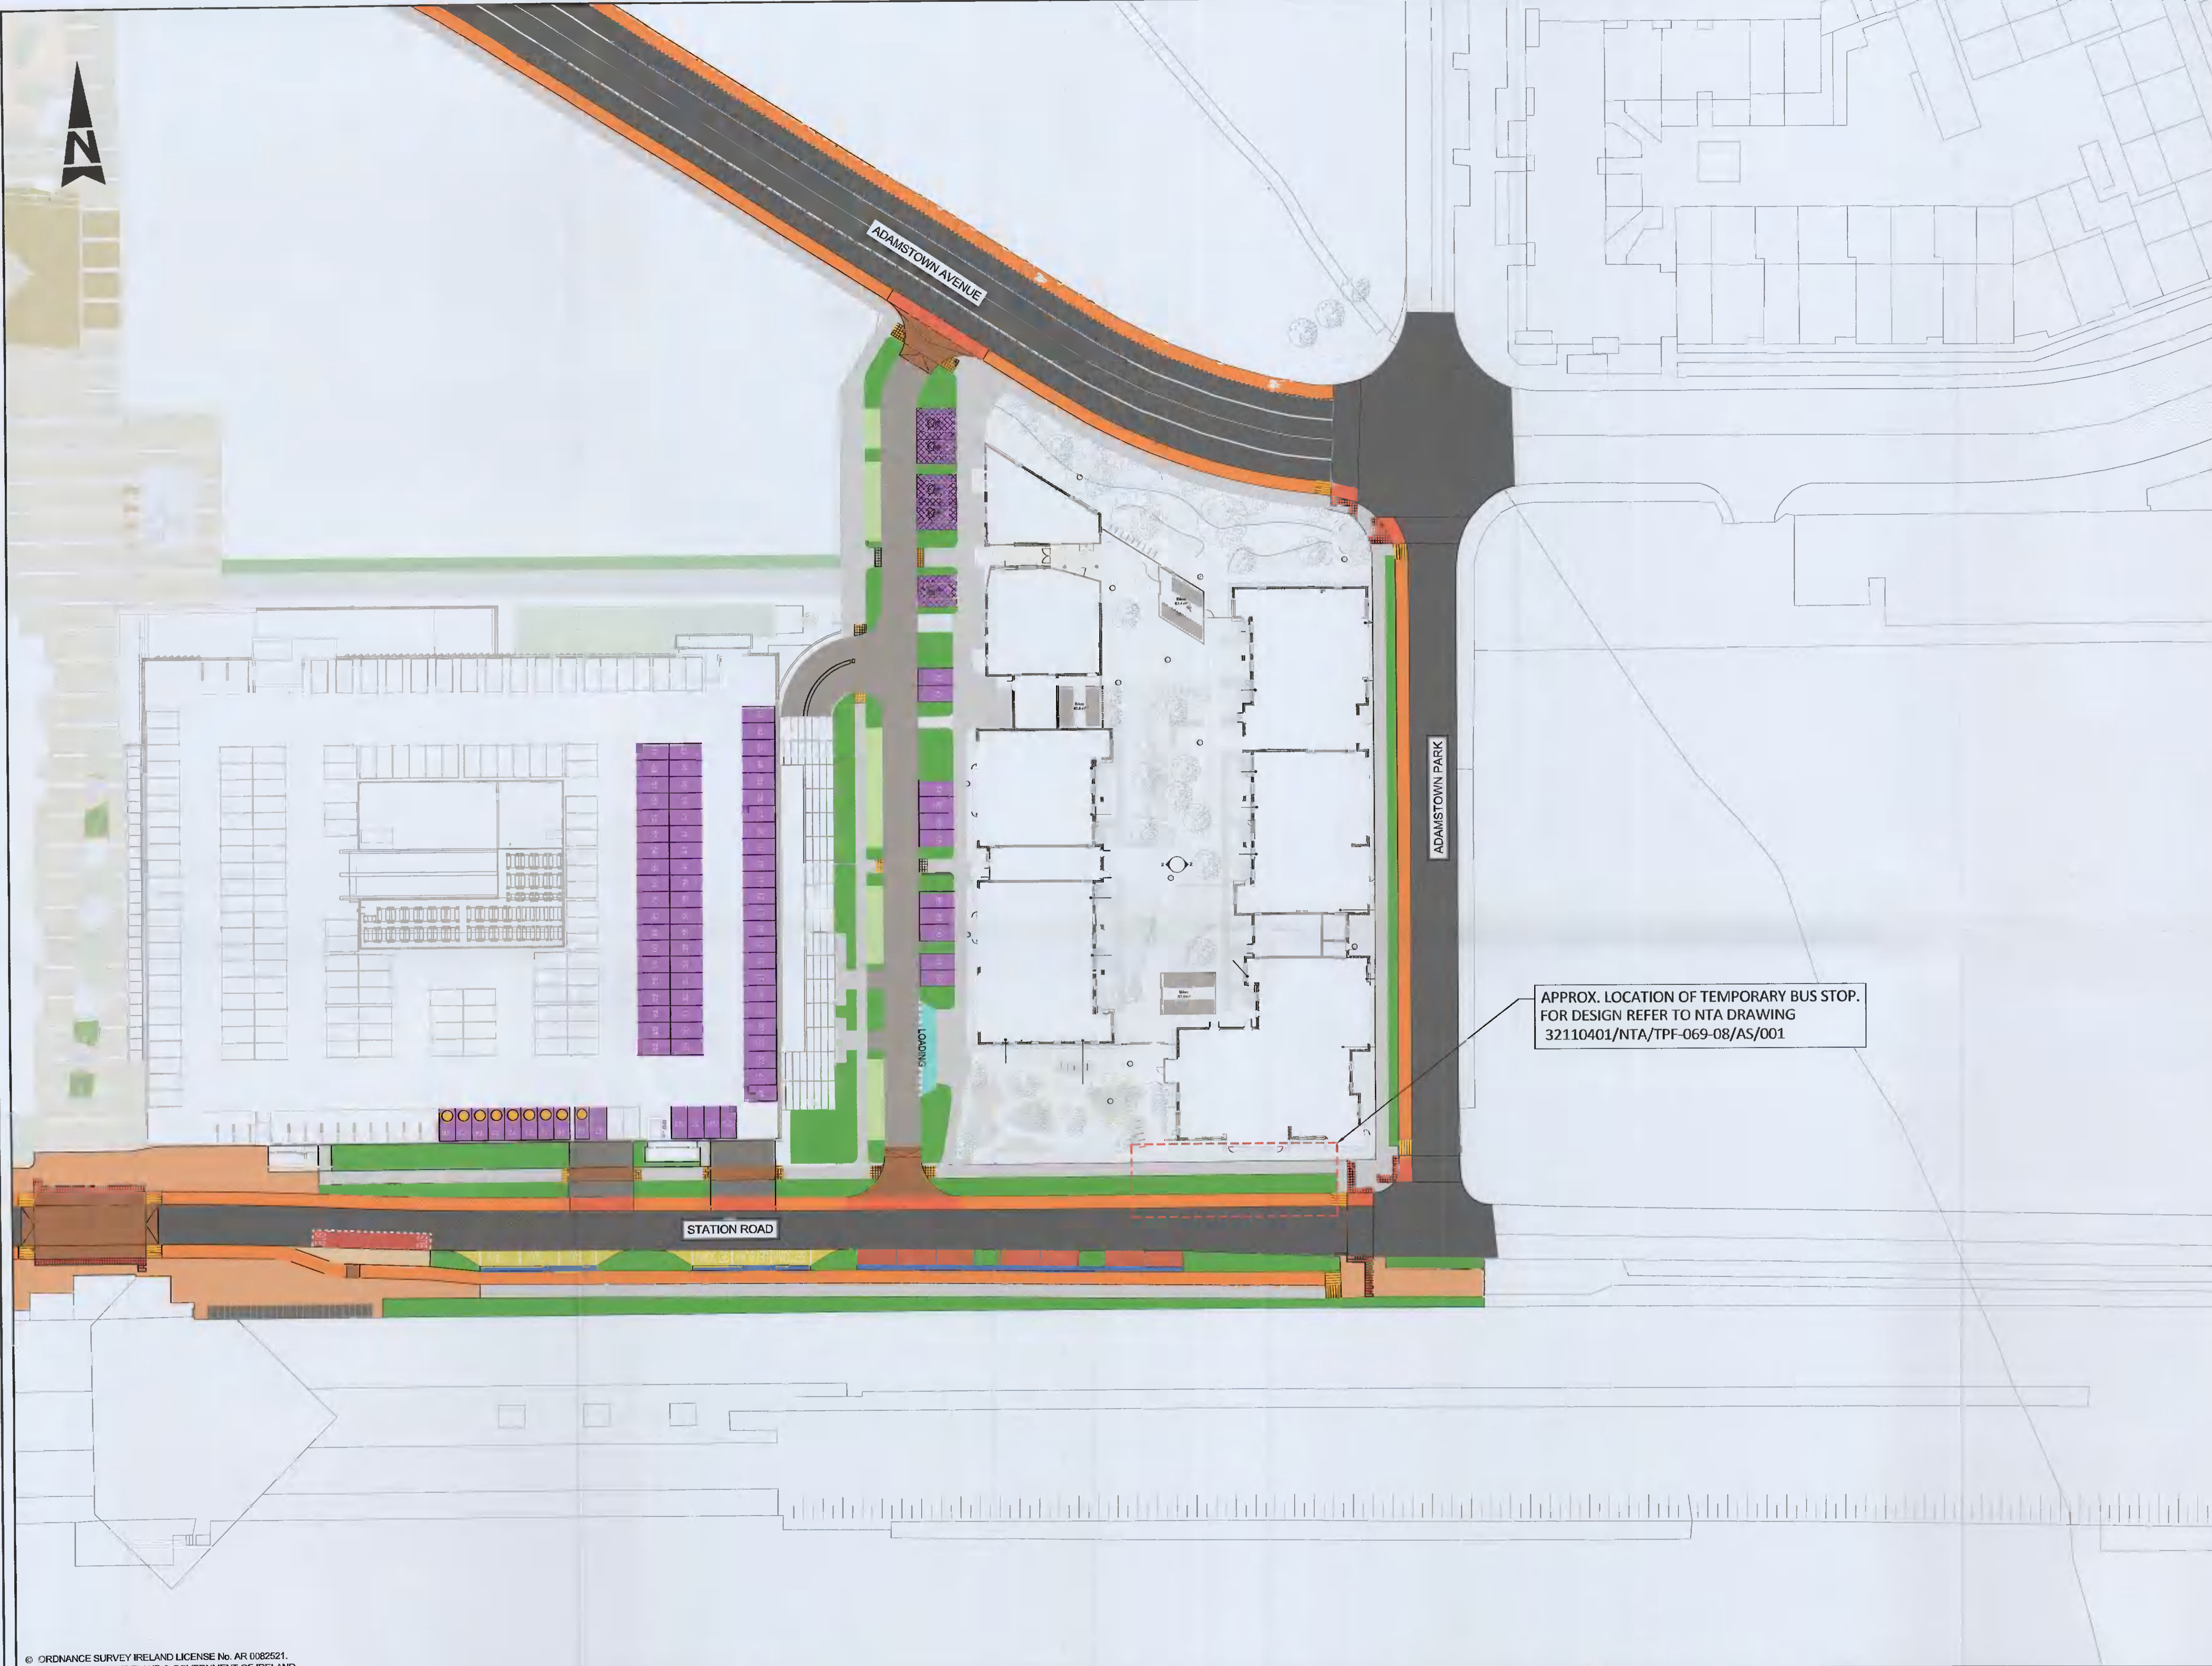

© ORDNANCE SURVEY IRELAND LICENSE No. AR 0082521.
ORDNANCE SURVEY IRELAND & GOVERNMENT OF IRELAND

LEGEND:

	PROPOSED CARRIAGEWAY MAIN ROAD		TEMPORARY LANDSCAPING, FUTURE PARKING		SOFT LANDSCAPING (AS PER LANDSCAPE ARCHITECT DETAILS)
	PROPOSED CARRIAGEWAY LINK ROAD		PUBLIC PARKING ON STATION ROAD		HARD LANDSCAPING (AS PER LANDSCAPE ARCHITECT DETAILS)
	PROPOSED CYCLE LANE		RASIED TABLE		LOADING BAY
	PEDESTRIAN PLAZA AREA		PROPOSED BUS STOP		PARKING BAY PROVIDED WITH EV CHARGING
	FOOTPATH		PROPOSED BUS SETDOWN AREA		ACCESSIBLE / DISABLED PARKING (5No.)
	BUFFER AREA		TEMPORARY FOOTPATH		APPLICATION BOUNDARY
	PROPOSED CYCLE PARKING		TACTILE PAVING - BUFF		
	PARKING ASSIGNED TO BLOCK G DEVELOPMENT		TACTILE PAVING - RED		
			PROPOSED SET DOWN / TAXI AREA		

Rev	Description	By	Date	CHK'd	Auth
D	FOR PLANNING	YC	26.01.22	PF	KB
C	FOR PLANNING	YC	04.10.21	PF	KB
B	SITE LAYOUT REVISED	RG	20.04.21	PF	KB
A	FOR PLANNING	AK	24.02.21	JW	KB
-	FOR INFORMATION	AK	08.02.21	JW	KB

ATKINS
Member of the SNC-Lavalin Group

Atkins House, 150-155 Airside
Business Park, Swords, Co. Dublin
Tel (+353) 01 810 8000
Fax (+353) 01 810 8001

Unit 2B, 2200 Cork Airport
Business Park, Cork
Tel (+353) 021 429 0300
Fax (+353) 021 429 0360

1st Floor Technology House
Parkmore Technology Park, Galway
Tel (+353) 091 786 050
Fax (+353) 091 779 630

Client: **QUINTAIN DEVELOPMENTS IRELAND LTD**

Project: **ADAMSTOWN DISTRICT CENTRE PHASE 2 - BLOCK G AMENDMENT**

Purpose: PLANNING		Title: ROAD LAYOUT	
Original Scale: 1:500 at A1	Design/Drawn: AK	Checked: JW	Authorised: KB
Date: 08.02.21	Date: 08.02.21	Date: 08.02.21	Date: 08.02.21
Status: P	Drawing Number: 5150924 / HTR / 07 / DR / 0101	Rev: D	

File: 5150924_HTR_07_DR_0101.dwg
 Date: Jan 27, 2022 - 11:11am
 Plotted by: yamacho