


# Irish Water Web Map

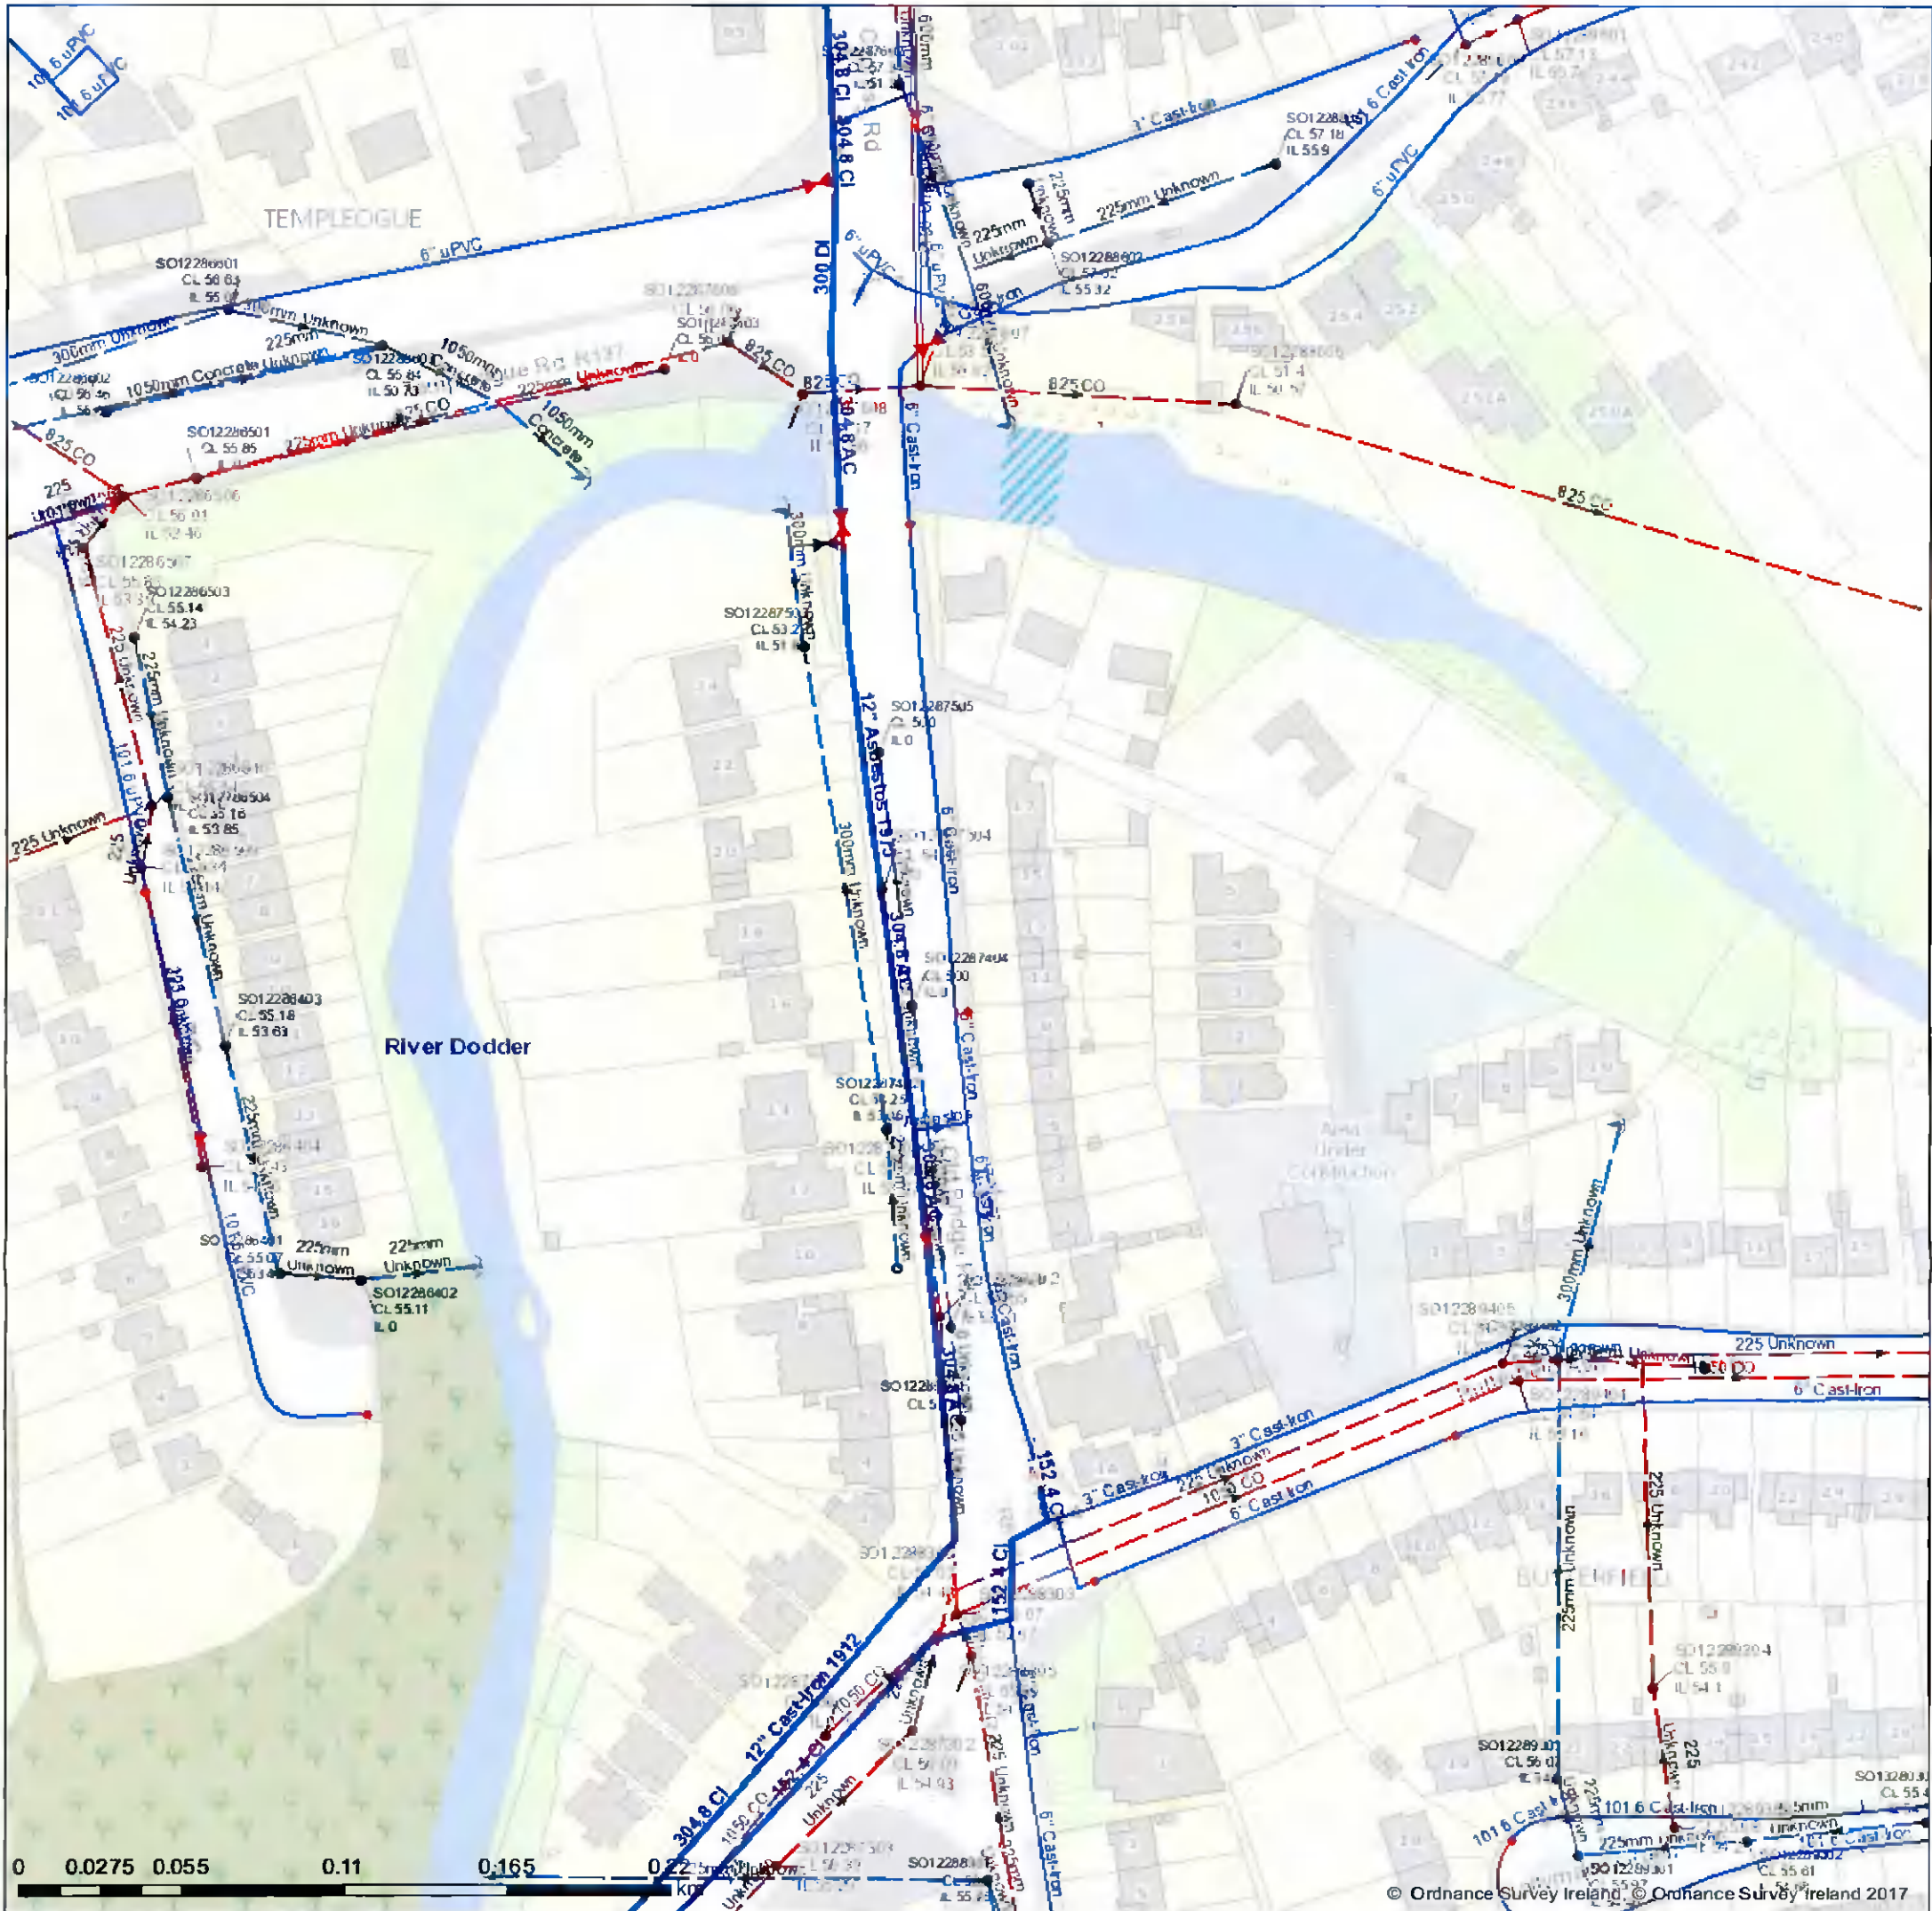

<ul style="list-style-type: none"> <li>Water Distribution Network</li> <li>Water Treatment Plant</li> <li>Water Pump Station</li> <li>Storage Cell/Tower</li> <li>Dosing Point</li> <li>Water Station</li> <li>Abstraction Point</li> <li>Telemetry Kiosk</li> <li>Reservoir</li> <li>Potable</li> <li>Raw Water</li> <li>Water Distribution Mains</li> <li>Irish Water</li> <li>Private</li> <li>Trunk Water Mains</li> <li>Irish Water</li> <li>Private</li> <li>Water Lateral Lines</li> <li>Irish Water</li> <li>Non-IW</li> <li>Water Casings</li> <li>Water Abandoned Lines</li> <li>Boundary Meter</li> <li>Bulk/Check Meter</li> <li>Group Scheme</li> <li>Source Meter</li> <li>Waste Meter</li> <li>Unknown Meter</li> <li>Other Meter</li> <li>Non-Return</li> <li>PRV</li> <li>PSV</li> <li>Sluice Line Valve Open/Closed</li> <li>Butterfly Line Valve Open/Closed</li> <li>Sluice Boundary Valve Open/Closed</li> <li>Butterfly Boundary Valve Open/Closed</li> <li>Scour Valves</li> </ul>	<ul style="list-style-type: none"> <li>Single Air Control Valve</li> <li>Double Air Control Valve</li> <li>Water Stop Valves</li> <li>Water Service Connections</li> <li>Water Distribution Chambers</li> <li>Water Network Junctions</li> <li>Pressure Monitoring Point</li> <li>Fire Hydrant</li> <li>Fire Hydrant/Washout</li> <li>Water Fittings</li> <li>Cap</li> <li>Naducer</li> <li>Tap</li> <li>Other Fittings</li> <li>Sewer Fault Combined Network</li> <li>Waste Water Treatment Plant</li> <li>Waste Water Pump Station</li> <li>Sewer Mains Irish Water</li> <li>Gravity - Combined</li> <li>Gravity - Foul</li> <li>Gravity - Unknown</li> <li>Pumping - Combined</li> <li>Pumping - Foul</li> <li>Pumping - Unknown</li> <li>Syphon - Combined</li> <li>Syphon - Foul</li> <li>Overflow</li> <li>Sewer Mains Private</li> <li>Gravity - Combined</li> <li>Gravity - Foul</li> <li>Gravity - Unknown</li> <li>Pumping - Combined</li> <li>Pumping - Foul</li> <li>Pumping - Unknown</li> <li>Syphon - Combined</li> <li>Syphon - Foul</li> <li>Overflow</li> <li>Sewer Lateral Lines</li> <li>Sewer Casings</li> <li>Sewer Manholes</li> <li>Standard</li> <li>Backdrop</li> <li>Cascade</li> <li>Catchpit</li> <li>Bifurcation</li> <li>Hatchbox</li> <li>Lampchamber</li> <li>Hydrobrake</li> <li>Other, Unknown</li> </ul>	<ul style="list-style-type: none"> <li>Discharge Type</li> <li>Outfall</li> <li>Overflow</li> <li>Soakaway</li> <li>Standard Outfall</li> <li>Other, Unknown</li> <li>Cleanout Type</li> <li>Flushing Structure</li> <li>Other, Unknown</li> <li>Sewer Inlets</li> <li>Catchpit</li> <li>Gully</li> <li>Standard</li> <li>Other, Unknown</li> <li>Sewer Fittings</li> <li>Vent/Col</li> <li>Other, Unknown</li> <li>Storm Water Network</li> <li>Surface Water Mains</li> <li>Surface Gravity Mains</li> <li>Surface Gravity Mains Private</li> <li>Surface Water Pressurised Mains</li> <li>Surface Water Pressurised Mains Private</li> <li>Inlet Type</li> <li>Gully</li> <li>Standard</li> <li>Other, Unknown</li> <li>Storm Manholes</li> <li>Stagnant</li> <li>Backdrop</li> <li>Cascade</li> <li>Catchpit</li> <li>Bifurcation</li> <li>Hatchbox</li> <li>Lampchamber</li> <li>Hydrobrake</li> <li>Other, Unknown</li> <li>Storm Culverts</li> <li>Storm Clean Outs</li> <li>Discharge Type</li> <li>Outfall</li> <li>Overflow</li> <li>Soakaway</li> <li>Other, Unknown</li> </ul>	<ul style="list-style-type: none"> <li>Gas Networks Ireland</li> <li>Transmission High Pressure Gasline</li> <li>Distribution Medium Pressure Gasline</li> <li>Distribution Low Pressure Gasline</li> <li>ESB Networks</li> <li>ESB HV Lines</li> <li>HV Underground</li> <li>HV Overhead</li> <li>HV Abandoned</li> <li>ESB MV/LV Lines</li> <li>MV Overhead Three Phase</li> <li>MV Overhead Single Phase</li> <li>LV Overhead Three Phase</li> <li>LV Overhead Single Phase</li> <li>MV/LV Underground</li> <li>Abandoned</li> <li>Non Service Categories</li> <li>Proposed</li> <li>Under Construction</li> <li>Out of Service</li> <li>Decommissioned</li> <li>Water Non Service Assets</li> <li>Water Point Feature</li> <li>Water Pipe</li> <li>Water Structure</li> <li>Waste Non Service Assets</li> <li>Water Point Feature</li> <li>Sewer</li> <li>Waste Structure</li> </ul>
---	--	--	--

1. No part of this drawing may be reproduced or transmitted in any form or stored in any retrieval system of any nature without the written permission of Irish Water copyright holder except as agreed for use on the project for which the document was originally issued.

2. Whilst every care has been taken in its completion, Irish Water gives the information as to the position of its underground network as a general guide only on the strict understanding that it is based on the best available information provided by each Local Authority in Ireland to Irish Water. Irish Water can assume no responsibility for and give no guarantees, undertakings or warranties concerning the accuracy, completeness or up to date nature of the information provided and does not accept any liability whatsoever arising from any errors or omissions. This information should not be relied upon in the event of excavations or any other work being carried out in the vicinity of the Irish Water underground network. The onus is on the parties carrying out excavations or any other works to ensure the exact location of the Irish Water underground network is identified prior to excavations or any other work being carried out. Service connection pipes are not generally shown but their presence should be anticipated.

© Copyright Irish Water

Reproduced from the Ordnance Survey of Ireland by Permission of the Government. License No. 3-3-34

Gas Networks Ireland (GNI), their affiliates and assigns, accept no responsibility for any information contained in this document concerning location and technical designation of the gas distribution and transmission network (the "Information"). Any representations and warranties express or implied, are excluded to the fullest extent permitted by law. No liability shall be accepted for any loss or damage including, without limitation, direct, indirect, special, incidental, punitive or consequential loss including loss of profits, arising out of or in connection with the use of the information (including maps or mapping data).

NOTE: DIAL BEFORE YOU DIG Phone: 1850 427 747 or e-mail [dig@gasnetworks.ie](mailto:dig@gasnetworks.ie) - The actual position of the gas/electricity distribution and transmission network must be verified on site before any mechanical excavating takes place. If any mechanical excavation is proposed, hard copy maps must be requested from GNI re gas. All work in the vicinity of the gas distribution and transmission network must be completed in accordance with the current edition of the Health & Safety Authority publication, 'Code of Practice For Avoiding Danger From Underground Services' which is available from the Health and Safety Authority (1890 28 93 89) or can be downloaded free of charge at [www.hsa.ie](http://www.hsa.ie)

