


Dodder Elevation (South-East)
Scale 1:300 @ A0

Aerodrome Elevation (North-West)
Scale 1:300 @ A0

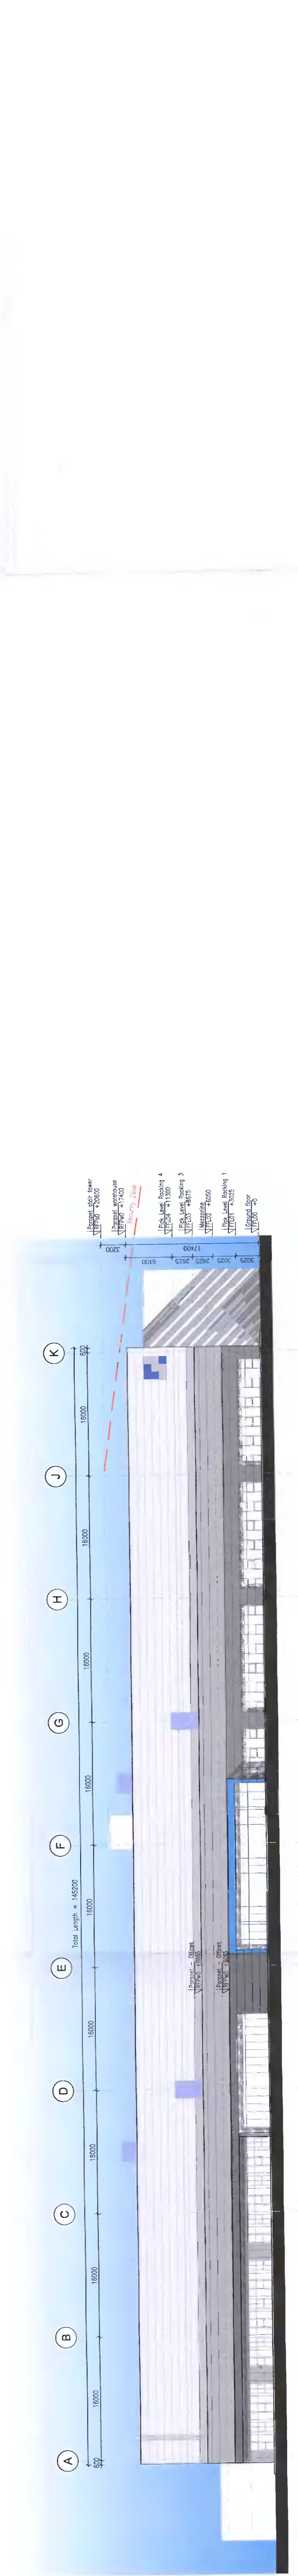

Office Elevation (South-East)
Scale 1:300 @ A0

Erd Elevation (South-West)
Scale 1:300 @ A0

PERMITTED UNDER
SD20A/0215

J S A Architects
CHARTERED ARCHITECTS 10 BOOTHSTOWN AVENUE,
BLACKROCK, CO. DUBLIN TEL: (01) 8886868 FAX: (01) 2835143
E-MAIL: J.S.A@JSAARCHITECTS.CO.UK WWW.JSAARCHITECTS.CO.UK

Client:	MEDU Dublin 2 Ltd
Project:	Irish E Mountpark Bodonnell Phase 2, Bodonnell Business Park
Description:	PERMITTED WAREHOUSE ELEVATIONS 1
Date:	07/07/2020
Sheet:	A0
Scale:	1/300
By:	PS
Job No:	2520
Stage:	PLANNING
Drawn:	PA 200
Rev:	F

Revision	Initials/Date	Description
REV. A	05/07/2020	ISSUE FOR PERMITTING
REV. B	24/07/2020	CANOPY ON SE ELEVATION & LEVEL ACCESS DOOR ON SW ELEVATION ADDED
REV. C	24/07/2020	CANOPY MODIFICATION / PARAPET HEIGHTS REVISED
REV. D	04/08/2020	MAIN ENTRANCE UPDATED
REV. E	07/08/2020	BREAK-OUT AREA 02 / TECHNICAL AREA LOCATION UPDATED
REV. F	11/08/2020	POD 1 RELOCATED
REV. G		
REV. H		
REV. I		
NOTE:
This Drawing is Copyrighted Material. Dimensions Only.
Refer to Structural Engineers Drawing and Specifications for all Structural Work.
Drawings to be used in conjunction with all other drawings.
MUSE PRINT SUBJECT TO FINAL APPROVED EDITIONS.