




Proposed Transverse Section
Scale 1:200 @ A0

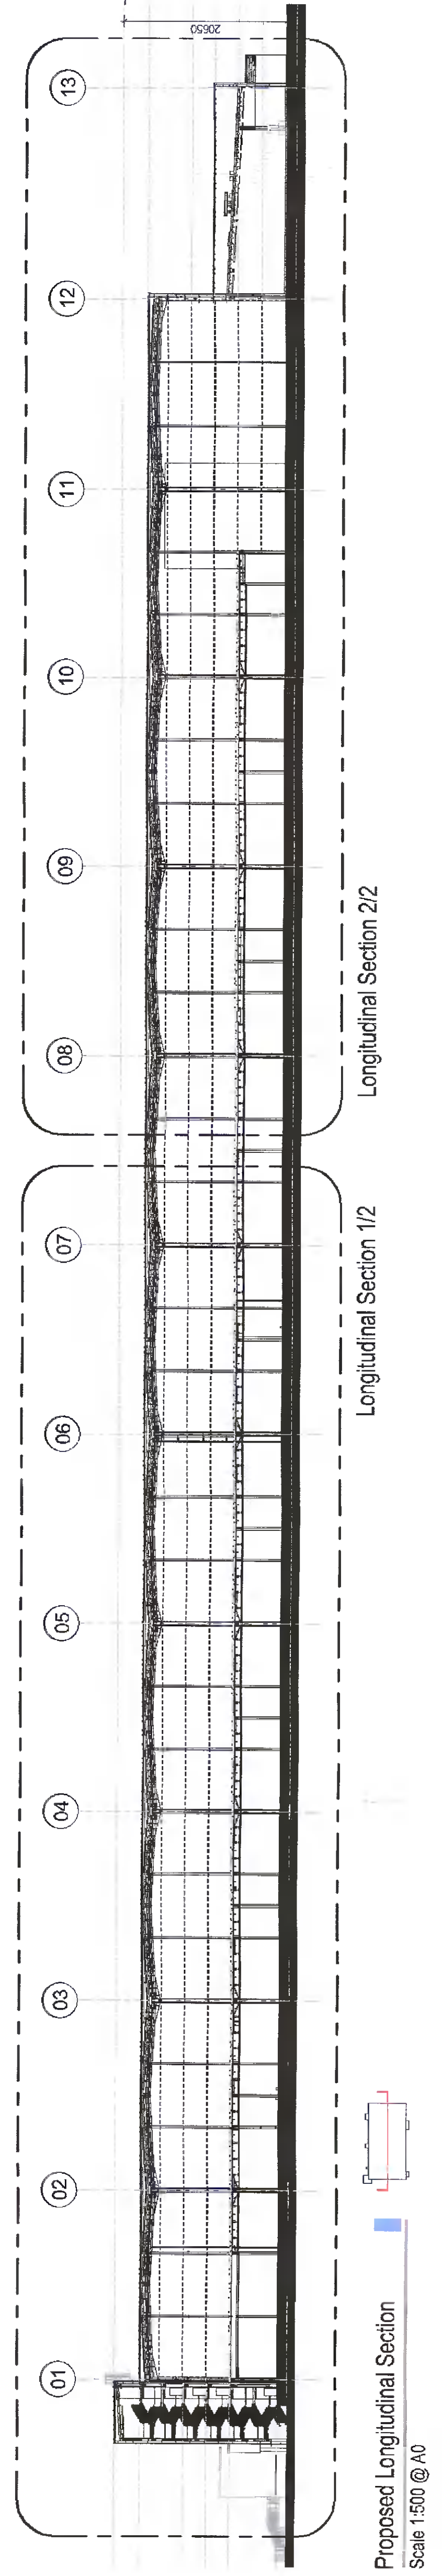

Proposed Longitudinal Section
Scale 1:200 @ A0

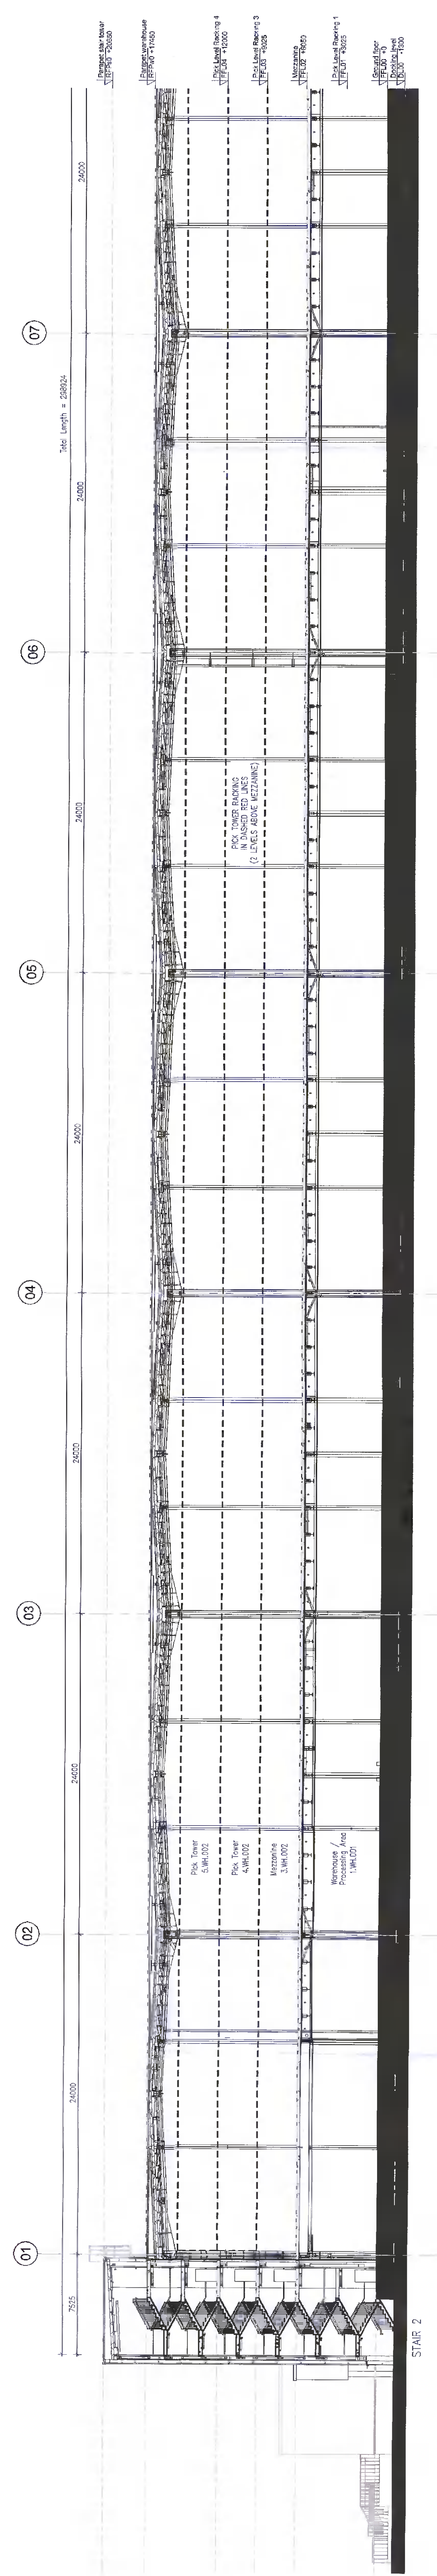

Proposed Longitudinal Section 1/2
Scale 1:200 @ A0

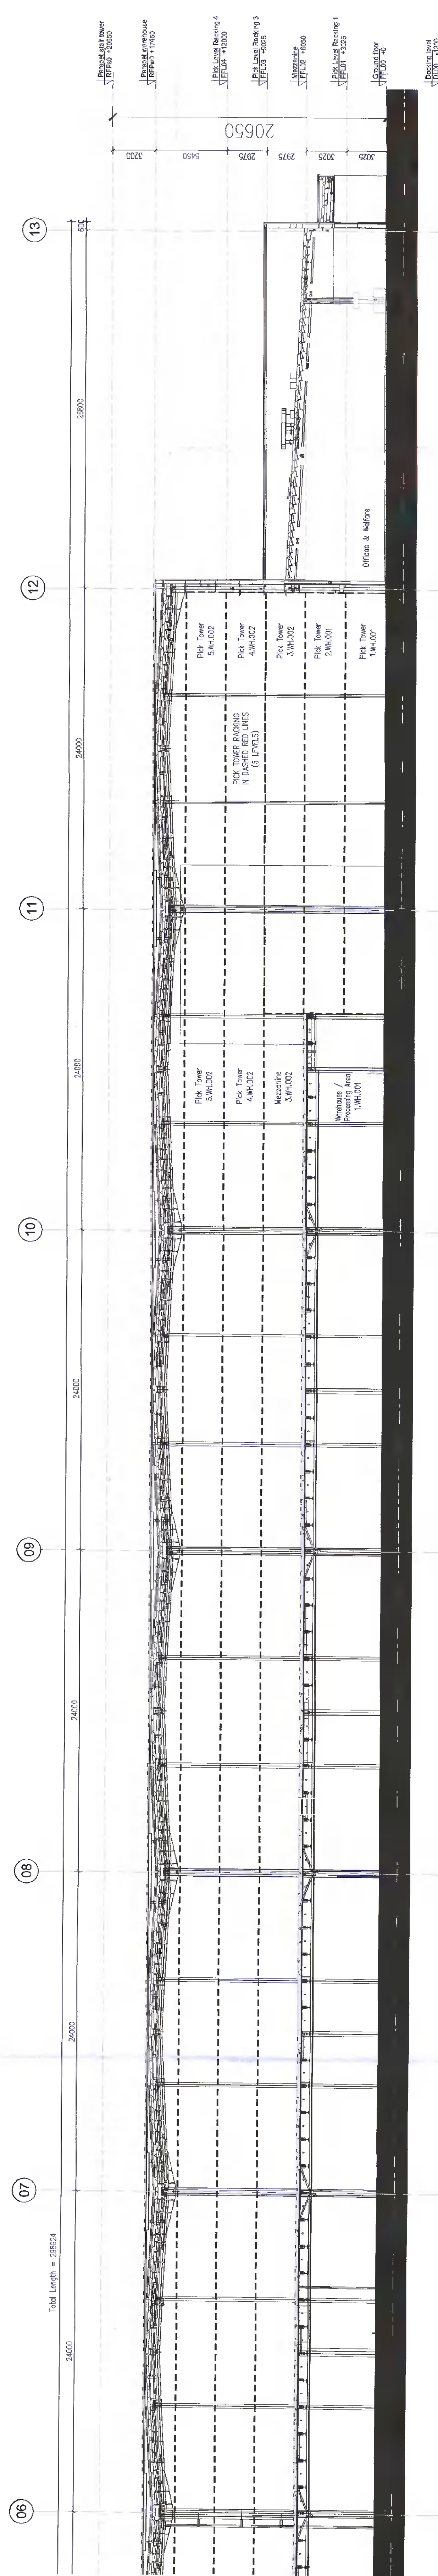

Proposed Longitudinal Section 2/2
Scale 1:200 @ A0

PROPOSED

Revision	Initials	Date	Description
REV 01			
REV 02			
NAME: _____
 Title: _____
 Do Not Scale - Use Dimension Lines
 Refer to Structural Engineers Drawings and Specifications for all Structural Items.
 Drawings to be used in conjunction with all other drawings.
 MAKE ANY SUBJECT TO THE ARCHITECT'S DESIGN.