


1
1 : 200
Site Layout Plan - Proposed

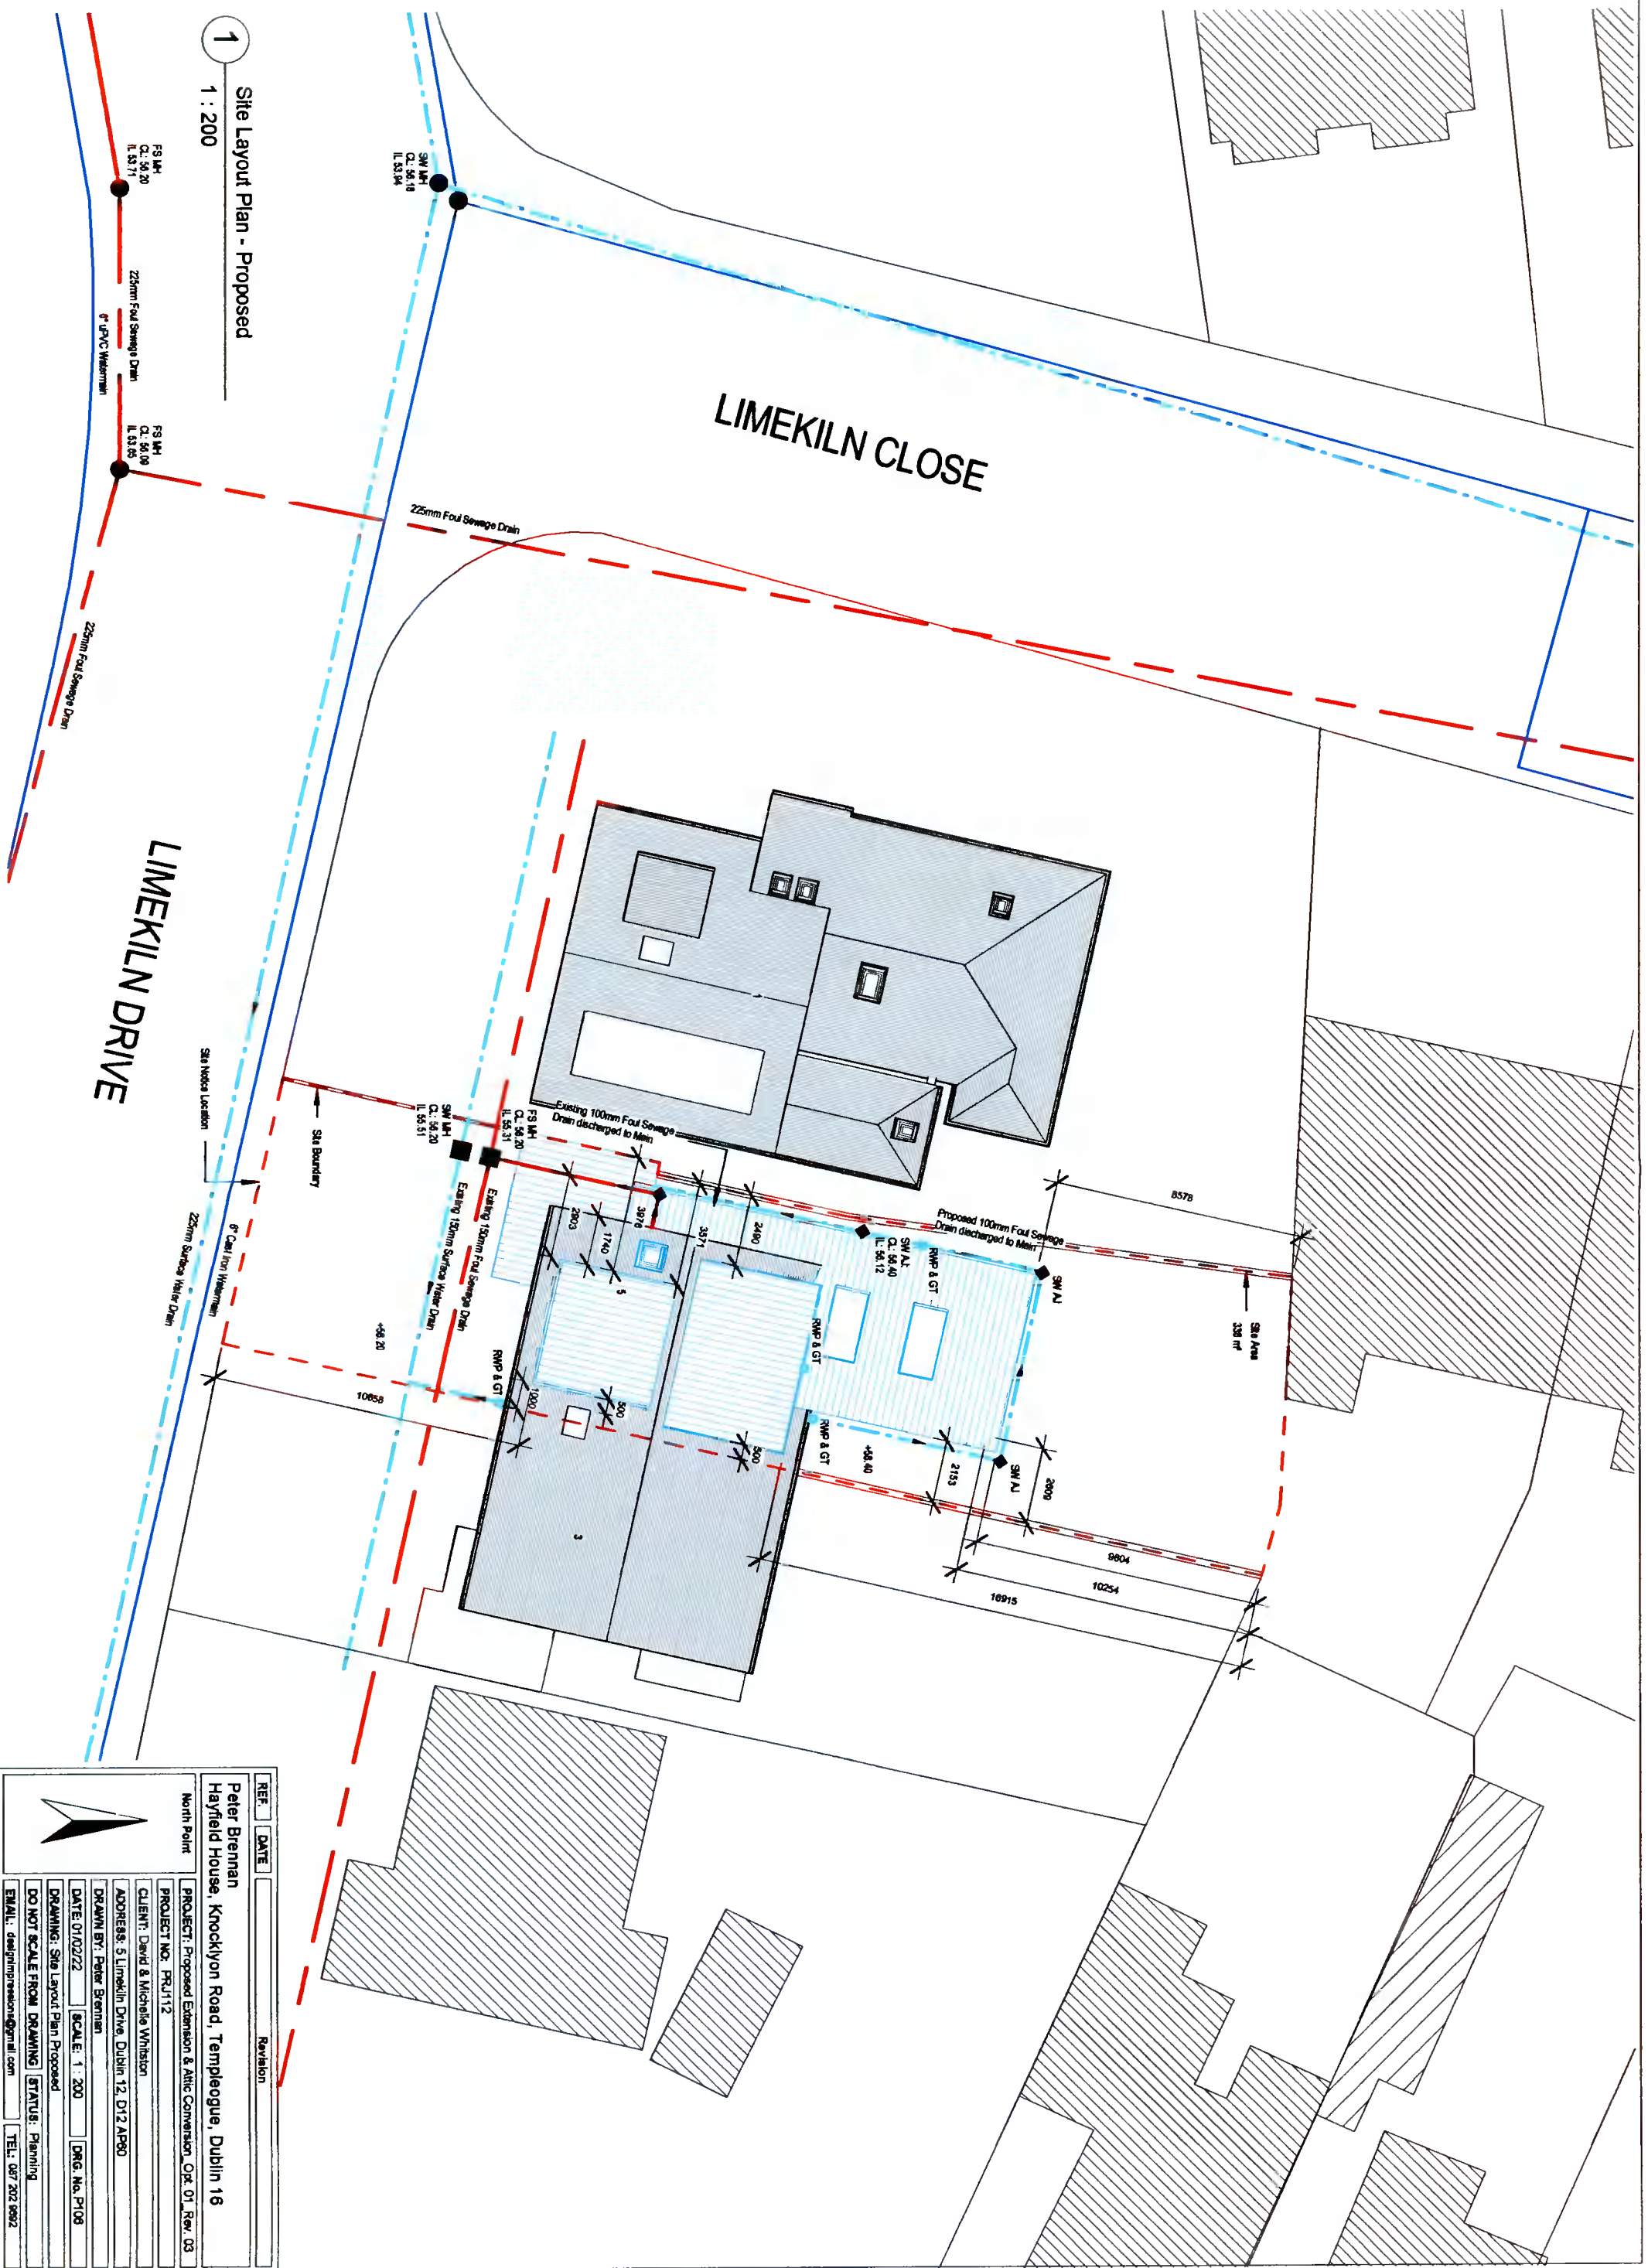

REF.	DATE	Revision

North Point

**Peter Brennan
Hayfield House, Knocklyon Road, Templeogue, Dublin 18**

PROJECT: Proposed Extension & Attic Conversion, Oct 01 Rev. 03

PROJECT NO: PRJ1112

CLIENT: David & Michelle Whiston

ADDRESS: 5 Limekiln Drive, Dublin 12, D12 AP80

DRAWN BY: Peter Brennan

DATE: 01/02/22 SCALE: 1 : 200 DRG. No. P108

DRAWING: Site Layout Plan Proposed

DO NOT SCALE FROM DRAWING STATUS: Planning

EMAIL: designprovisions@gmail.com TEL: 087 202 9982