


Detail D 01 Drawing LD-03-PP
Litter bins to open space area
Scale @ 1:20

Detail D 02 Drawing LD-03-PP
Fixed bollards to edge of parking area see LP-01-PP for locations.
Scale @ 1:20

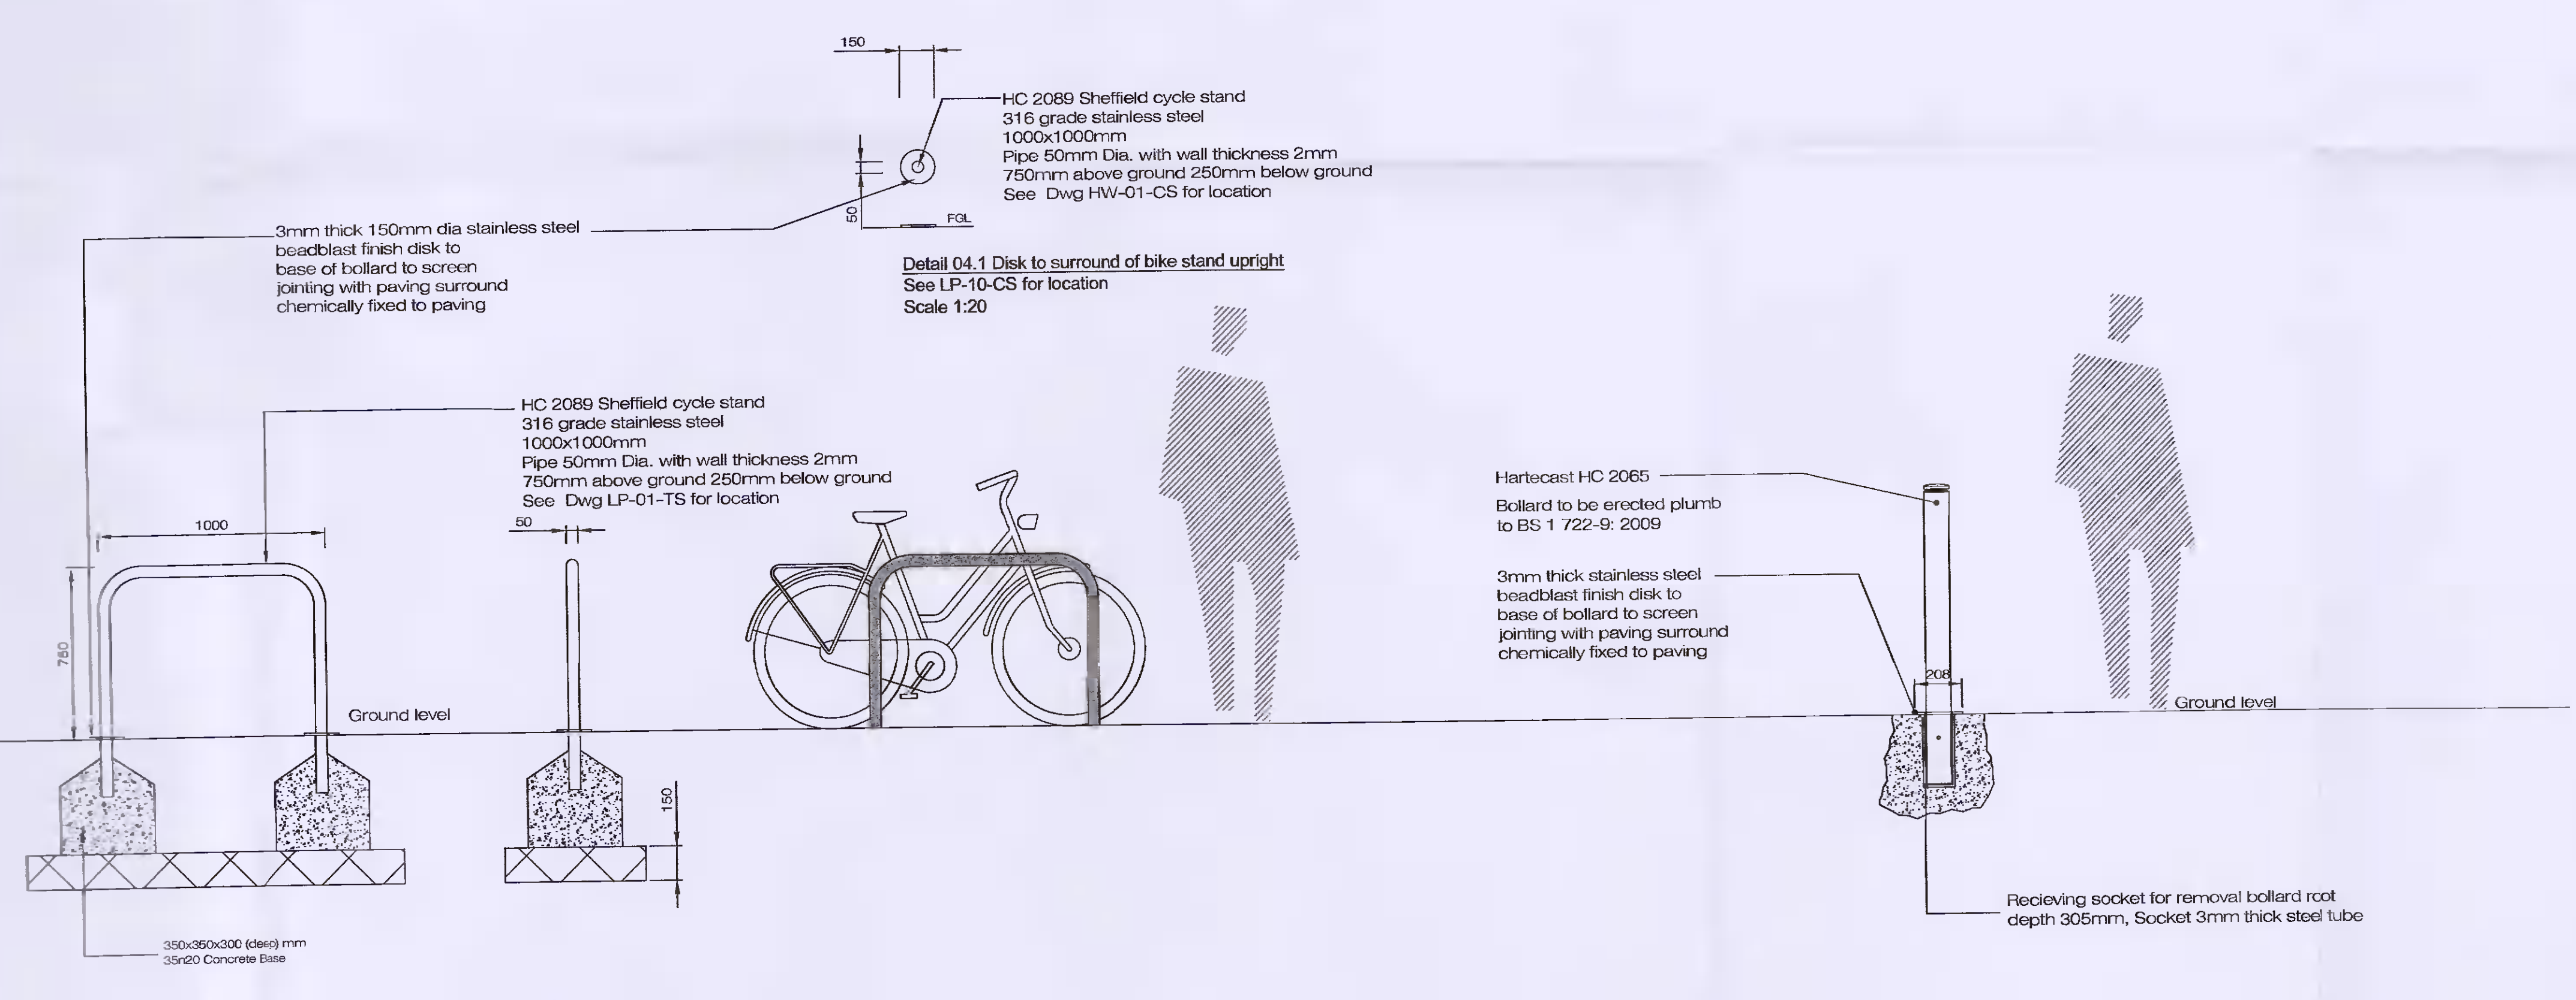

Detail D 03 Drawing LD-03-PP
Visitor Bike stands. (Sheffield Bike Stands)
Scale @ 1:20

Detail D 04 Drawing LD-03-PP
Removable bollards to maintenance access points see LP-01-PP for locations.
Scale @ 1:20

Rev.	Date	Note

Project name: Greenhills Road Nursing Home Tallaght	Project number: 20-052
Drawing name: Hardworks Landscape Site Furniture Details	Drawing number: LD-03-PP
Drawing scale @ A1: 1:20	Drawn by: d+ot
Status: Planning Application	Checked by: ld
Contract details: Linda Doyle (Director) mobile: 087 287 4106 email: linda@doyleoat.com Lorraine O'troithigh (Director) mobile: 080 500 3450 email: lorraine@doyleoat.com	Office address: The Green House, 20-21 Green Park Road, DUBLIN 24
doyle + o'troithigh landscape - architecture	