



PIC 1



PIC 2



PIC 3



PIC 4



PIC 5



PIC 6



PIC 7



PIC 8



PIC 9



PIC 10



PIC 11



PIC 12



PIC 13




PIC 14



PIC 15



PIC 16

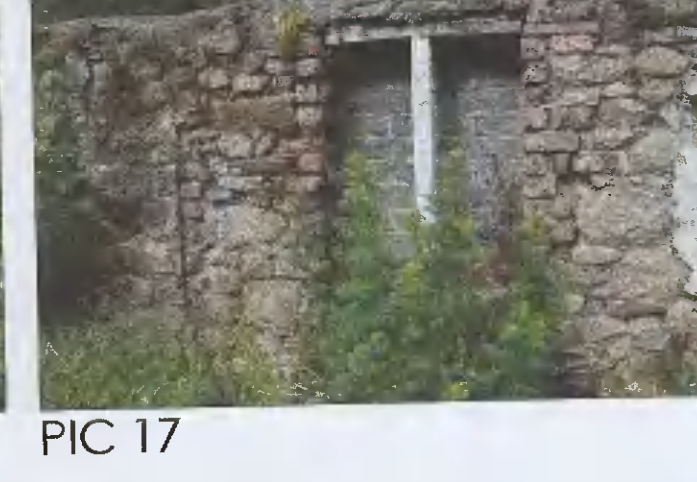


PIC 17



PIC 18

GENERAL ARRANGEMENTS SITE LAYOUT

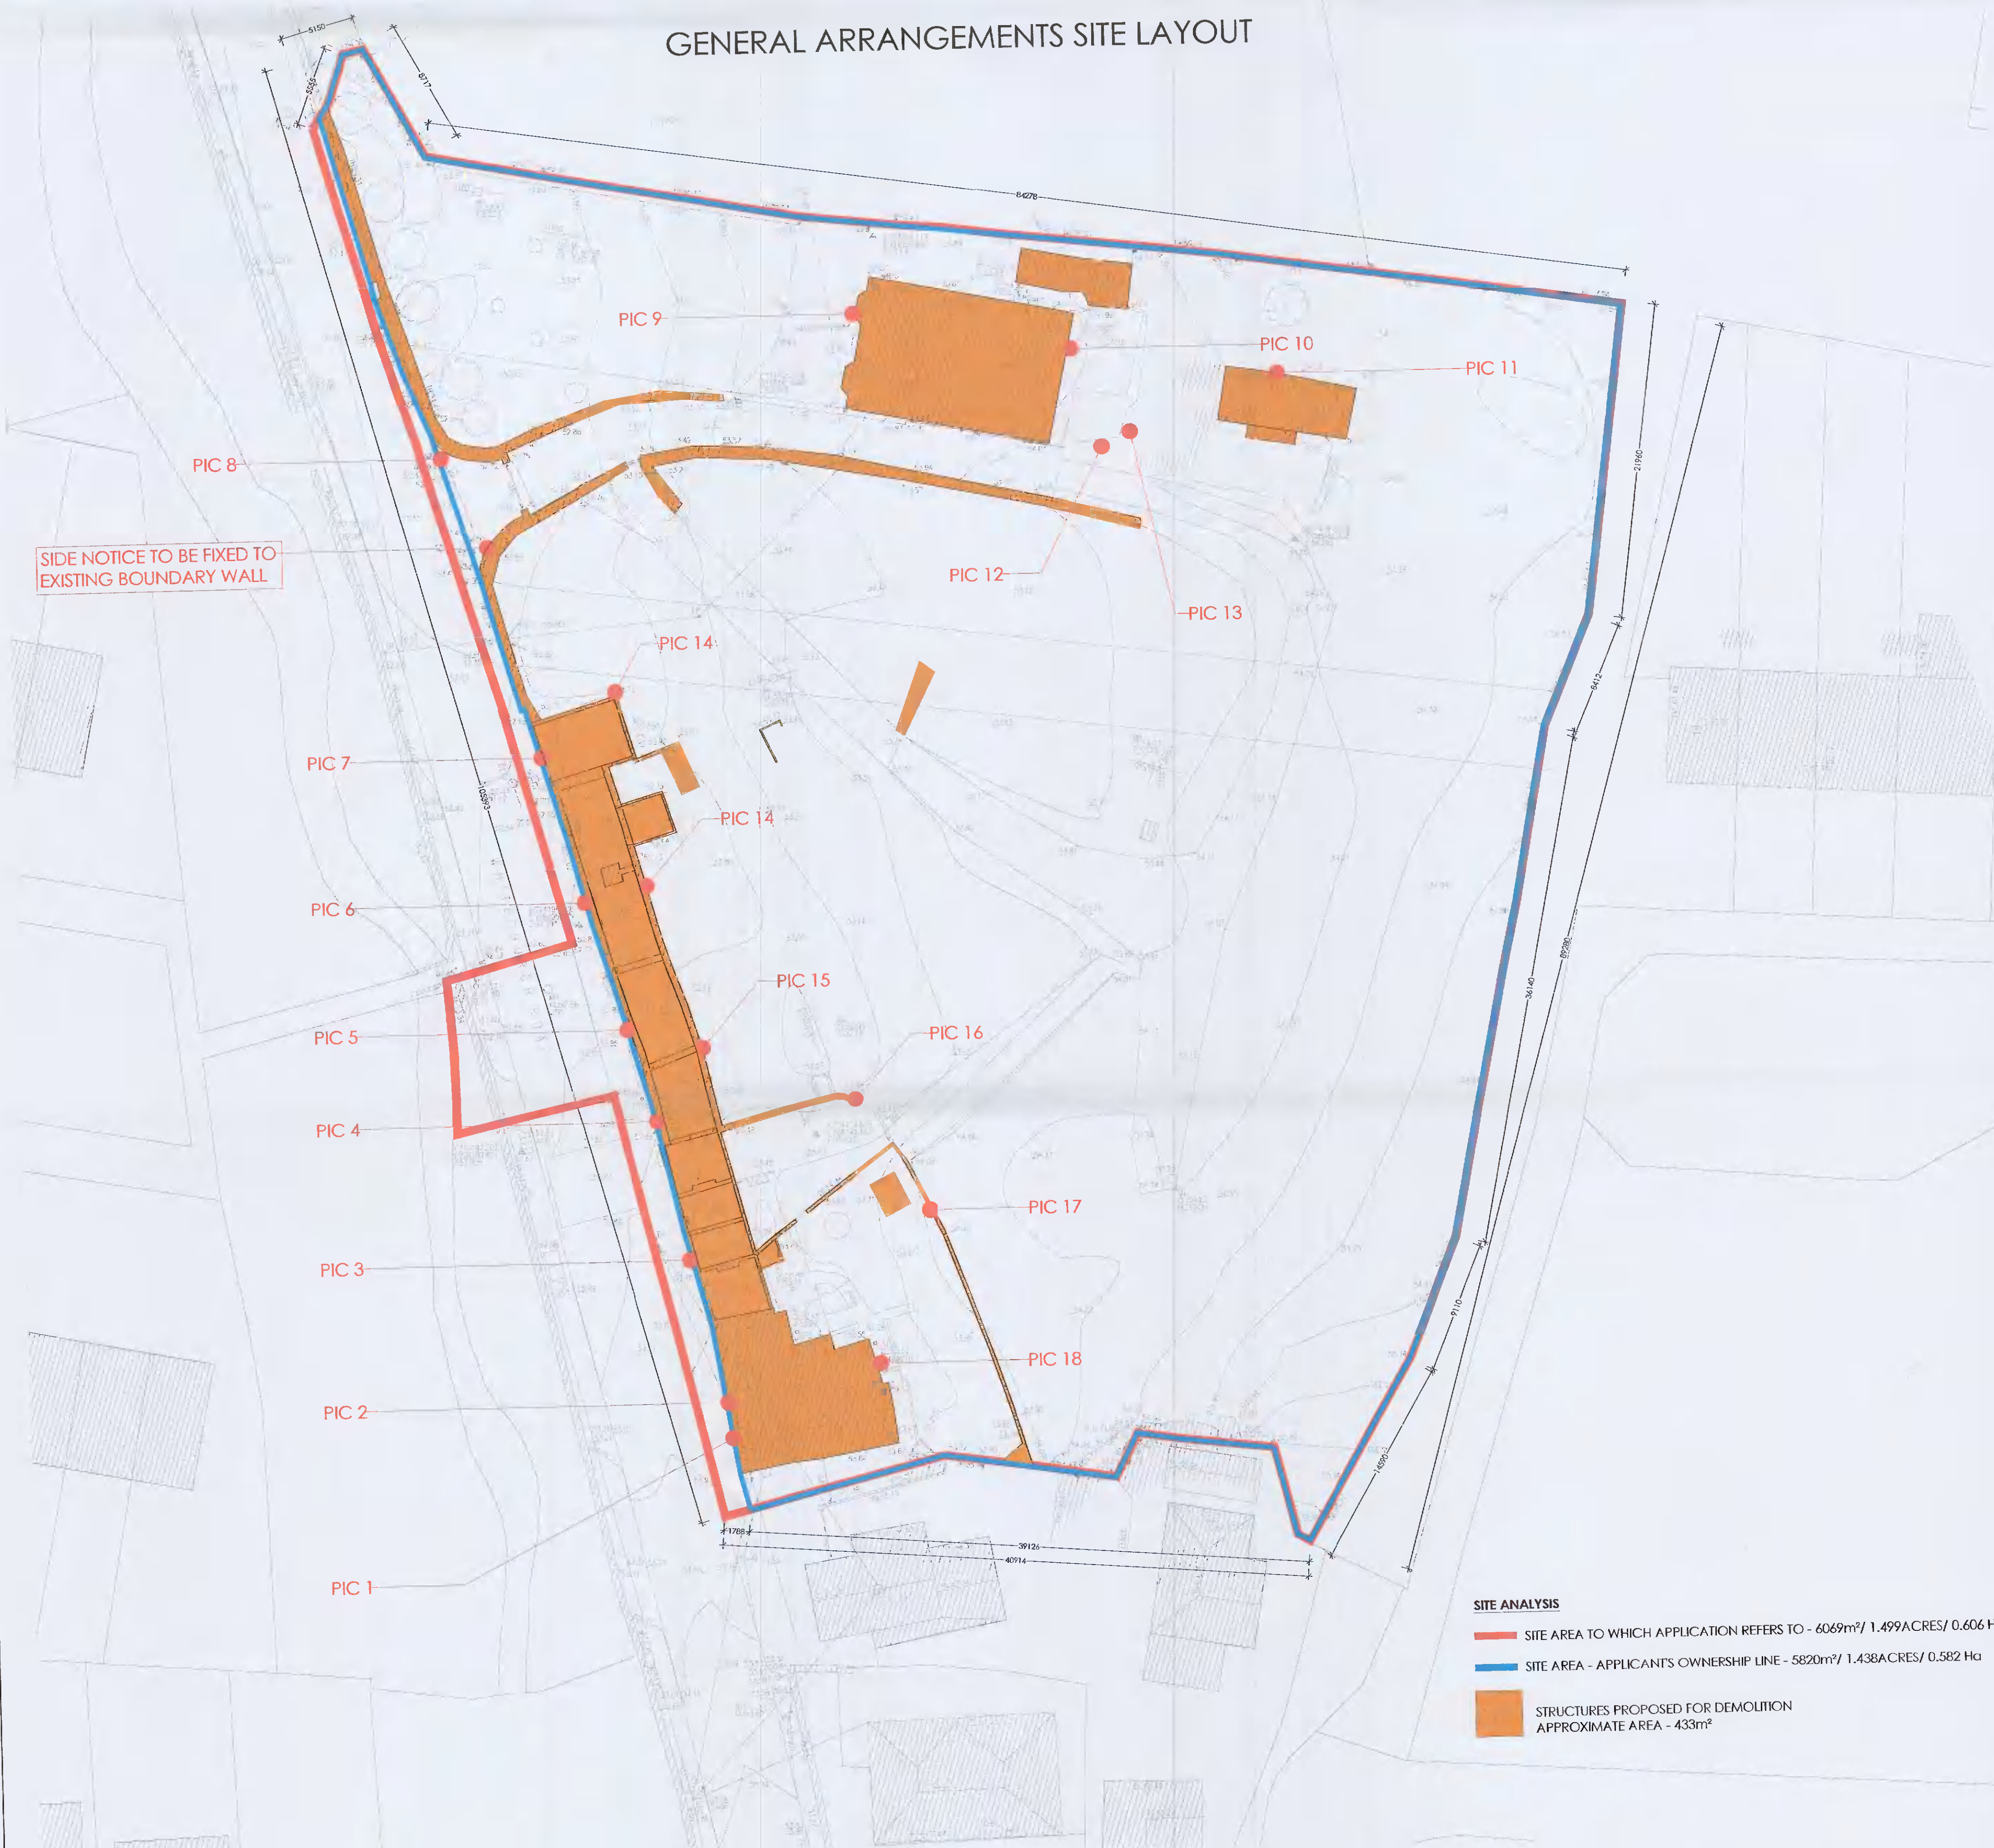

SITE ANALYSIS


- SITE AREA TO WHICH APPLICATION REFERS TO - 6069m²/ 1.499ACRES/ 0.606 Ha
- SITE AREA - APPLICANT'S OWNERSHIP LINE - 5820m²/ 1.438ACRES/ 0.582 Ha
- STRUCTURES PROPOSED FOR DEMOLITION APPROXIMATE AREA - 433m²

DO NOT SCALE OFF THIS DRAWING. ONLY STATED DIMENSIONS ARE TO BE USED. ALL DIMENSIONS TO BE VERIFIED ON SITE BY MAIN CONTRACTOR BEFORE THE COMMENCEMENT OF WORKS.

REPORT ALL DISCREPANCIES TO ARCHITECT IMMEDIATELY. THIS DRAWING IS TO BE READ WITH ALL RELATED ARCHITECTS AND ENGINEERS DRAWINGS AND OTHER RELEVANT INFORMATION.

TITLE COPYRIGHT AND RIGHT TO USE THIS DOCUMENT RESERVED BY bbaarchitecture.

CONSTRUCTION SHOULD ONLY PROCEED FROM DRAWINGS ISSUED UNDER WORKING DRAWINGS (FOR CONSTRUCTION) STATUS, UNLESS PRIOR WRITTEN CONSENT IS GIVEN. SHOULD ANY SITE PERSONNEL, OR THOSE EMPLOYED TO CARRY OUT WORKS ON THEIR BEHALF, CHOOSE ALTERNATIVE MATERIALS OR COMPONENTS TO THOSE SPECIFIED BY bbaarchitecture WITHOUT REFERENCE AND AGREEMENT WITH bbaarchitecture, THEN THEY DO SO ENTIRELY AT THEIR OWN RISK.

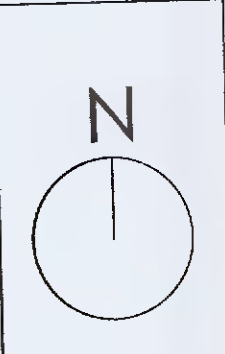

| REV | DESCRIPTION | BY | DATE |
|-----|-------------|----|------|
| | | | |
| | | | |
| | | | |
| | | | |

| | | | |
|--|----------------|-------------------|------------------|
| CLIENT: DUNGREY LTD | | | |
| PROJECT: RATHFARNHAM RESIDENTIAL DEVELOPMENT | | | |
| DRAWING TITLE: EXISTING SITE LAYOUT - DEMOLITION | | | |
| DRAWN BY: LTP | CHECKED BY: MB | SCALE: 1:250 @ A1 | DATE: 08.09.2021 |

bba architecture
 Suite 3, Eden Gate Centre, Delgany, Co. Wicklow. A63 C966
 ☎ (01) 287 6949 / 287 6950 ✉ info@bba.ie 🌐 www.bba.ie

DRAWING No: **D-122-PL-SL-102** REVISION: -

PLANNING ISSUE