


THE INFORMATION ON THIS DRAWING IS TO THE ORDNANCE SURVEY IRELAND ITM COORDINATE SYSTEM

LEGEND:

- OWNERSHIP BOUNDARY ———
- SITE APPLICATION BOUNDARY ———

NOTES:

1. FIGURED DIMENSIONS ONLY TO BE TAKEN FROM THIS DRAWING.
2. ALL LEVELS SHOWN RELATE TO ORDNANCE SURVEY DATUM AT MALIN HEAD
3. ALL DIMENSIONS ARE IN METRES UNLESS NOTED OTHERWISE.

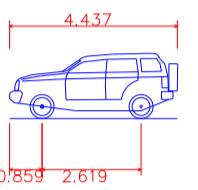

Ford 2009 Escape 4WD SUV
 Overall Length 4.437m
 Overall Width 1.806m
 Overall Body Height 1.772m
 Min Body Ground Clearance 0.206m
 Track Width 1.806m
 Lock-to-lock time 4.00s
 Curb to Curb Turning Radius 5.593m

Rev	Date	Description	By	Chkd.
P01	NOV-21	ISSUED FOR PLANNING	PK	MC




Project: **PLANNING APPLICATION
 PERMISSION FOR RETENTION
 22 SAINT FINIAN'S GREEN
 LUCAN, CO. DUBLIN**

Title: **SITE LAYOUT PLAN
 RFI ROADS CONDITION 2
 AUTOTRACK**

Scale @ A1:	1:100	
Prepared by:	Checked:	Date:
PK	MC	NOV 2021
Project Director:	BRIAN CARROLL	
Drawing Status:	PLANNING	

TOBIN
 CONSULTING ENGINEERS
 Block 10-4, Blanchardstown Corporate Park,
 Dublin 15, Ireland.
 tel: +353-(0)1-8030406
 fax: +353-(0)1-8030409
 e-mail: dublin@tobin.ie
 www.tobin.ie

Revision: **11163-6026 P01**

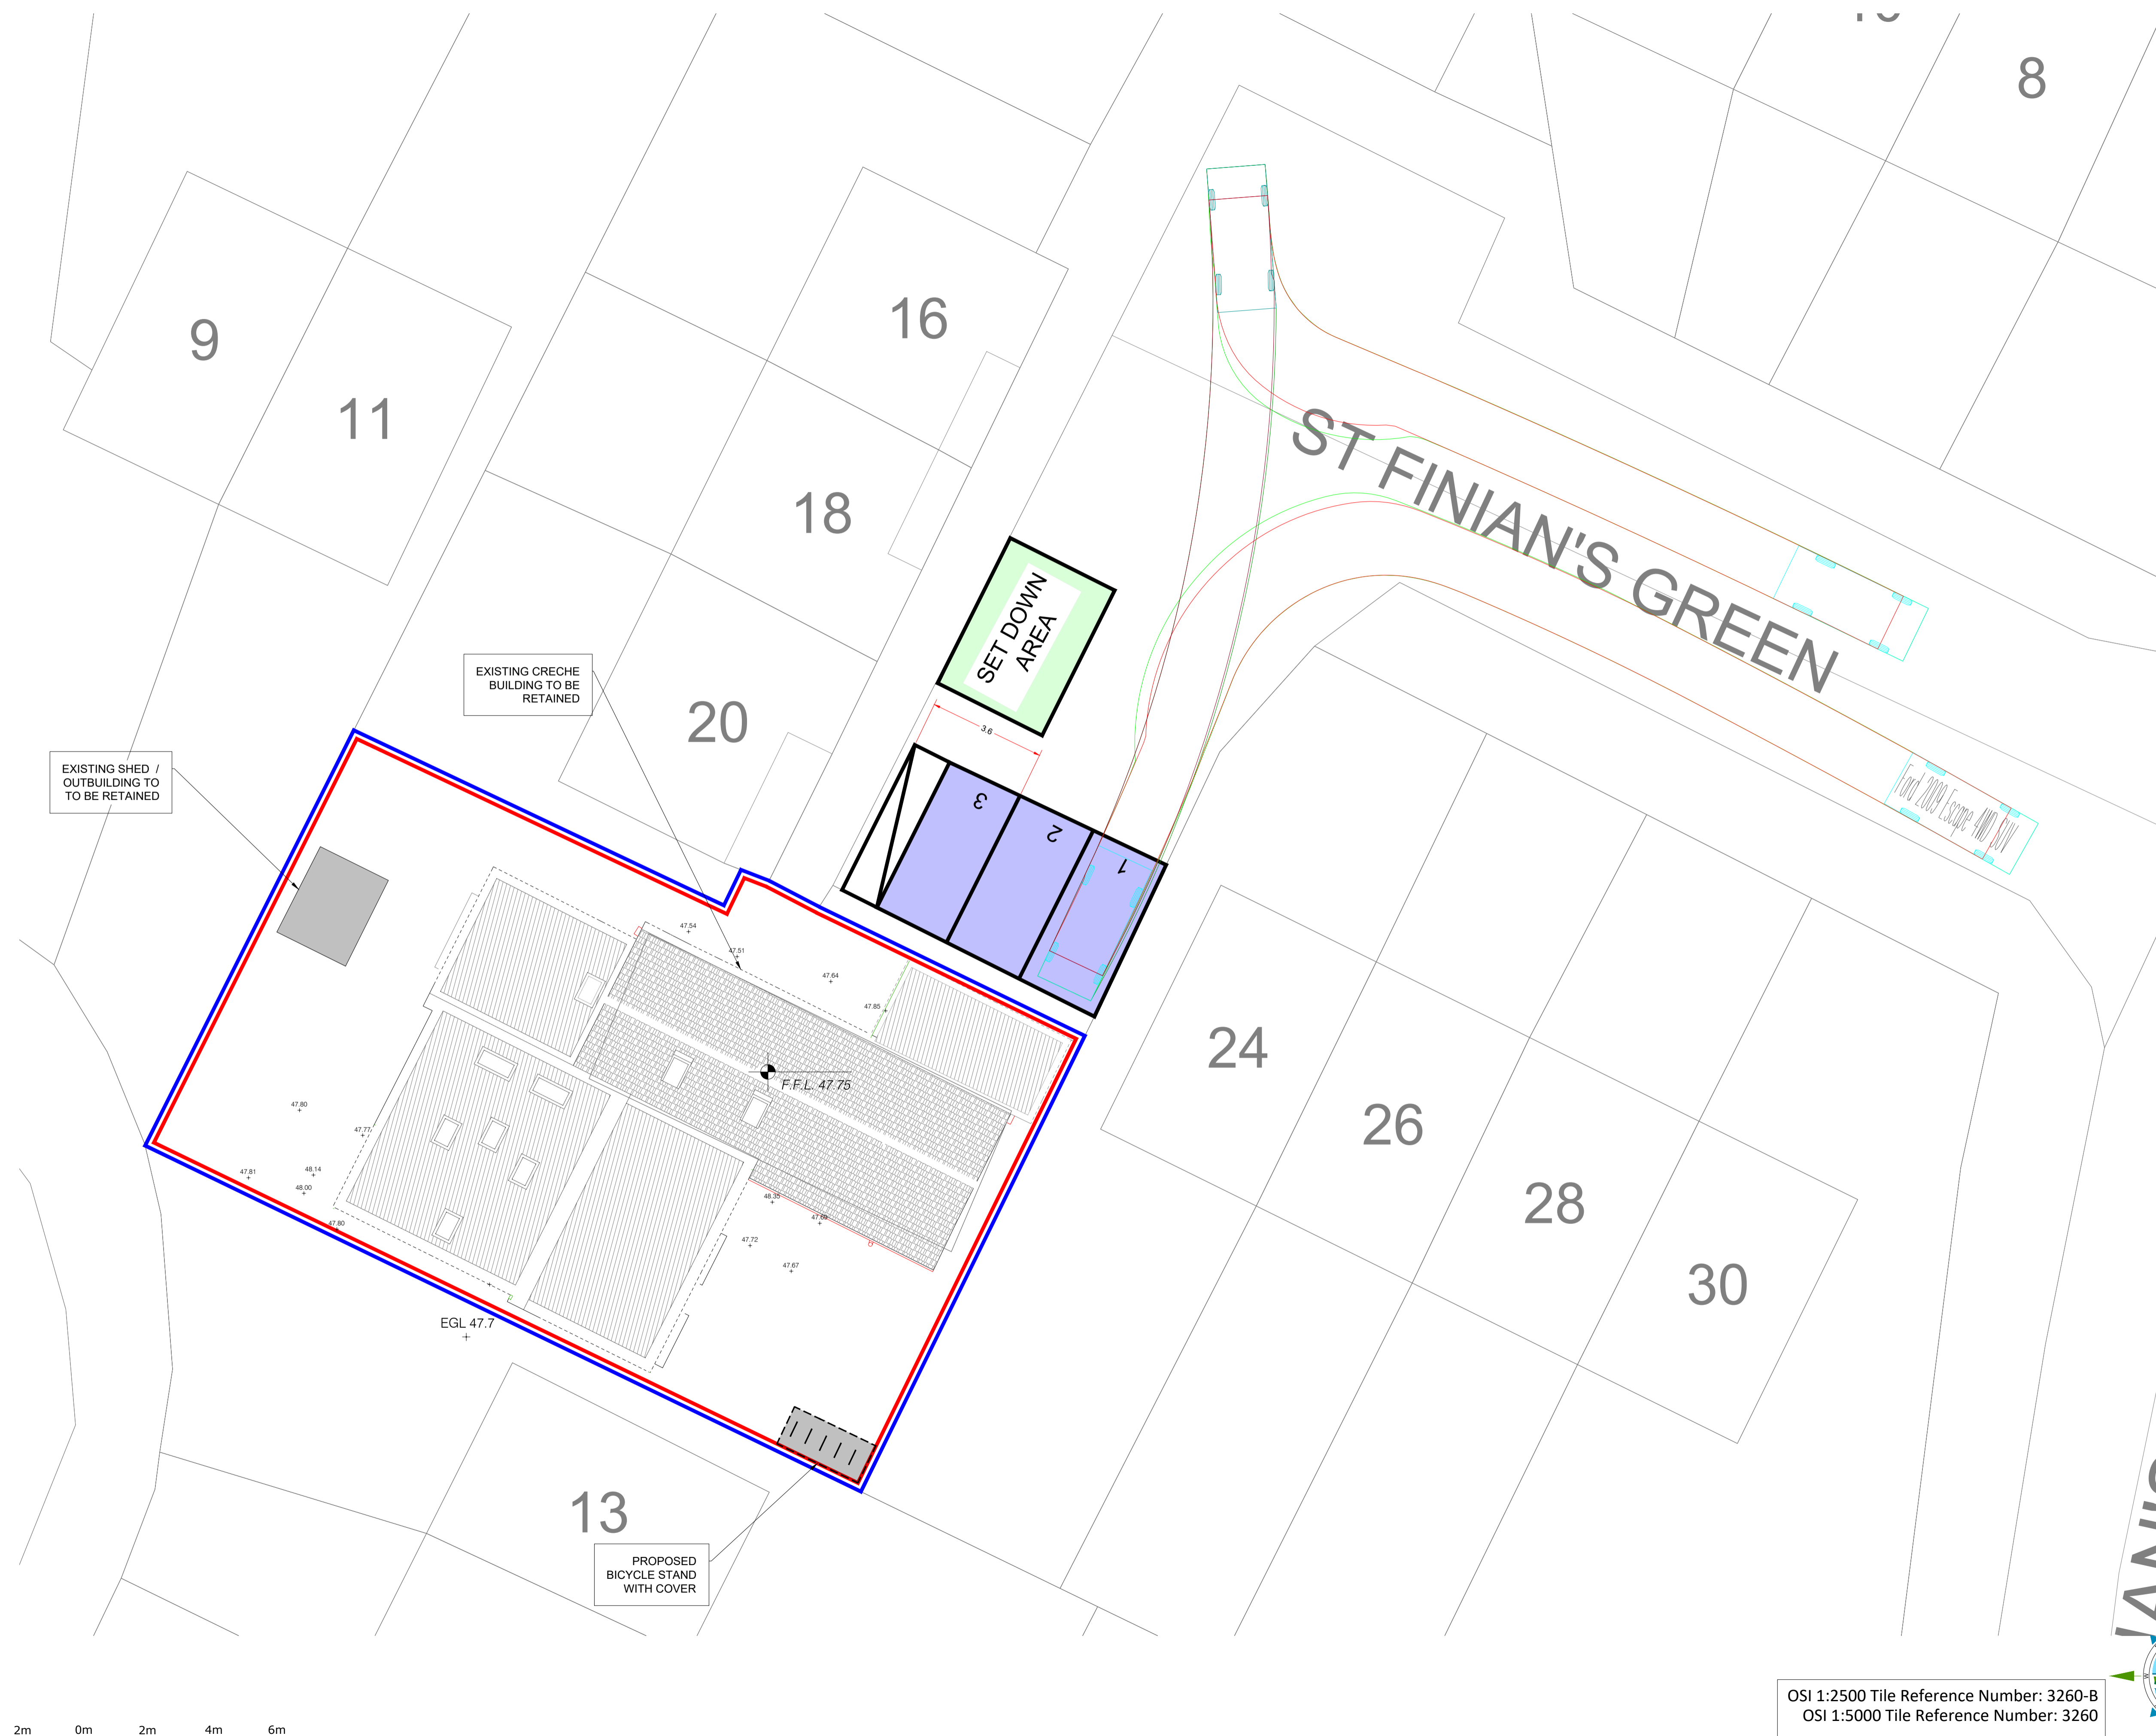

OSI 1:2500 Tile Reference Number: 3260-B
 OSI 1:5000 Tile Reference Number: 3260

