


KEY PLAN

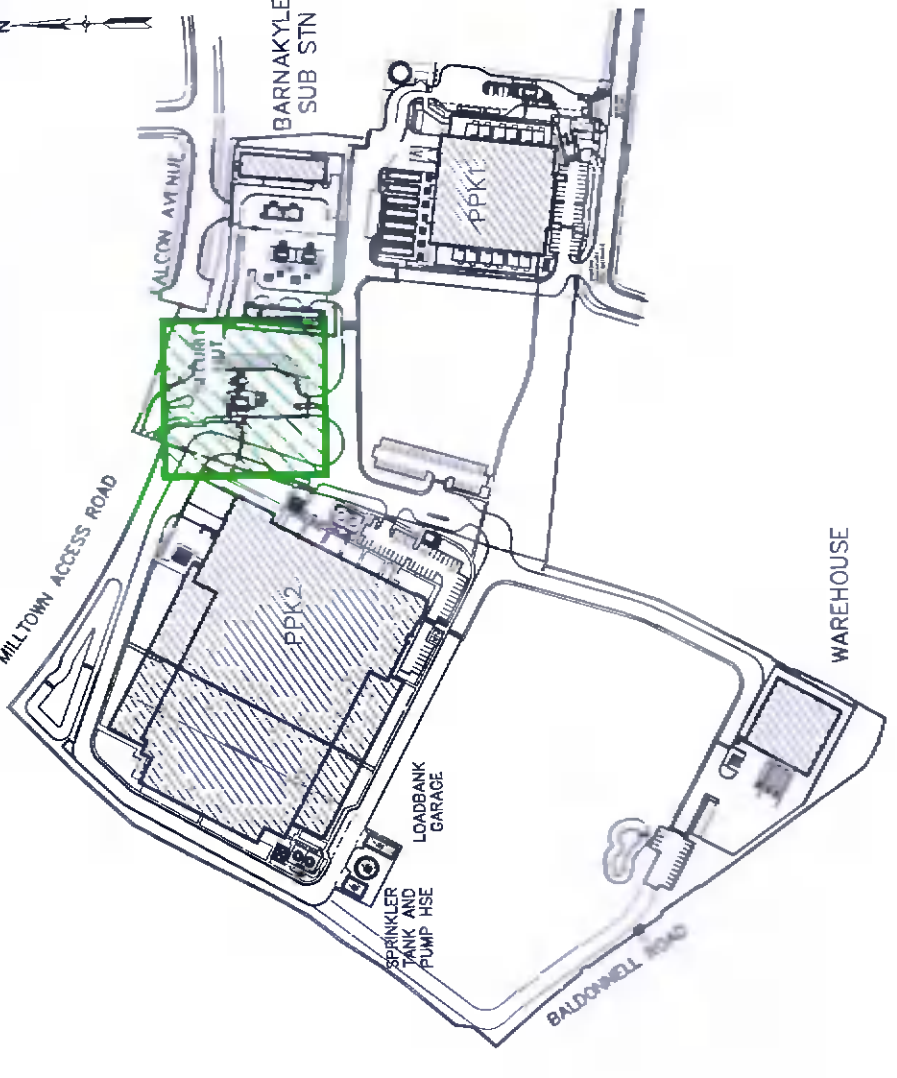

- NOTES**
1. THIS DRAWING IS TO BE READ IN CONJUNCTION WITH ALL RELEVANT ARCHITECTS AND ENGINEERS DRAWINGS AND SPECIFICATIONS.
 2. ALL DIMENSIONS ARE IN MILLIMETRES.
DO NOT SCALE USE DIMENSIONED LINES ONLY.
 3. ALL LEVELS ARE IN METRES AND RELATE TO ORDNANCE DATUM - MAIN HEAD.

THE FINAL SIZE AND LOCATION OF PROPOSED EQUIPMENT WILL BE DETERMINED BY THE MANUFACTURER. THE FINAL INSTALLATION OF EQUIPMENT MAY VARY SLIGHTLY FROM THAT SHOWN HEREIN. THE FINAL INSTALLATION OF EQUIPMENT SHALL BE APPROVED BY THE MANUFACTURER WITHOUT THE PROPOSAL, OUTLINED ON THESE DRAWINGS.

FORMAL ISSUE


20230221.10144 - STEPHEN MCKINNESS

SECTION 5 REFERRAL	SWR/MCC/JE	CD	16/02/24
DESCRIPTION	SRN	ORIG	CHK
			DATE




PROJECT: MARCUS PROJECTS
 TITLE: PPK MAIN CAMPUS ENTRANCE DESIGN
 EXISTING AND PROPOSED
 LAYOUT PLAN AND CROSS SECTIONS


CLIENT REF: IE0313027
 PROJECT No: IE0313027
 CLIENT DRS No: AS SHOWN
 PROJECT No: IE0313027-00-0010
 SCALE: AS SHOWN
 DATE: 16/02/24

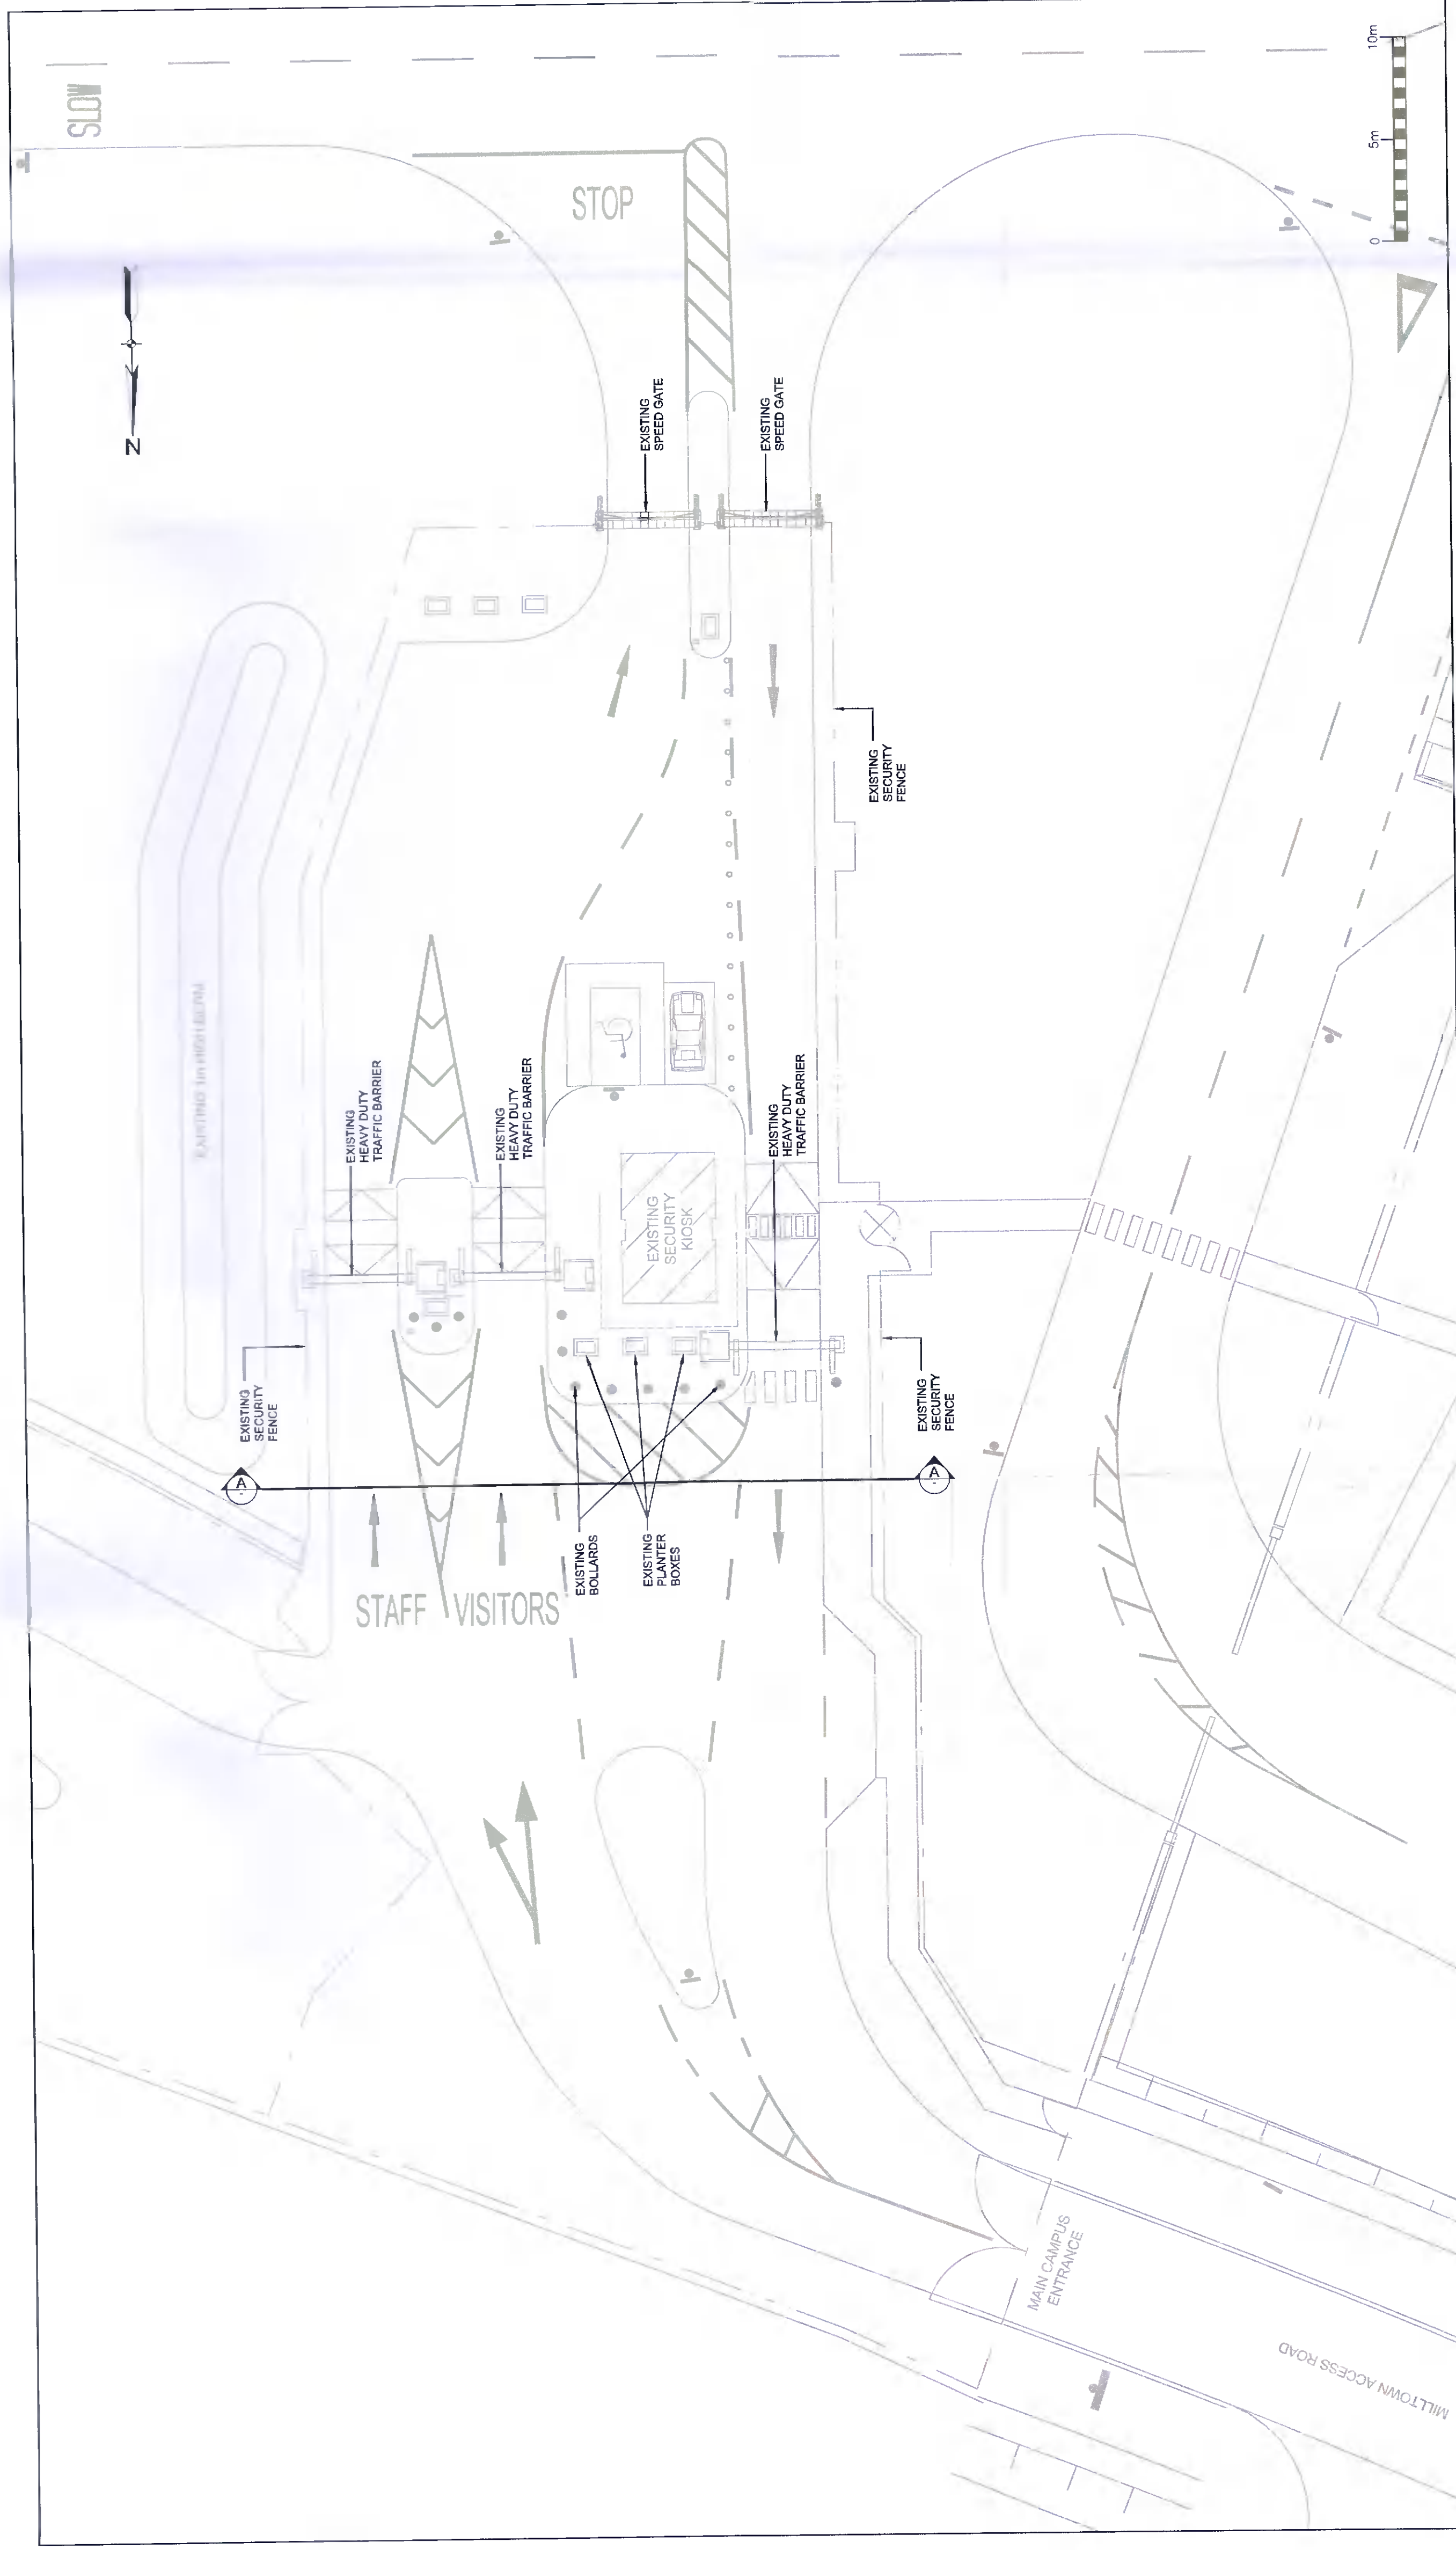


EXISTING ENTRANCE - LAYOUT PLAN
SCALE 1:200

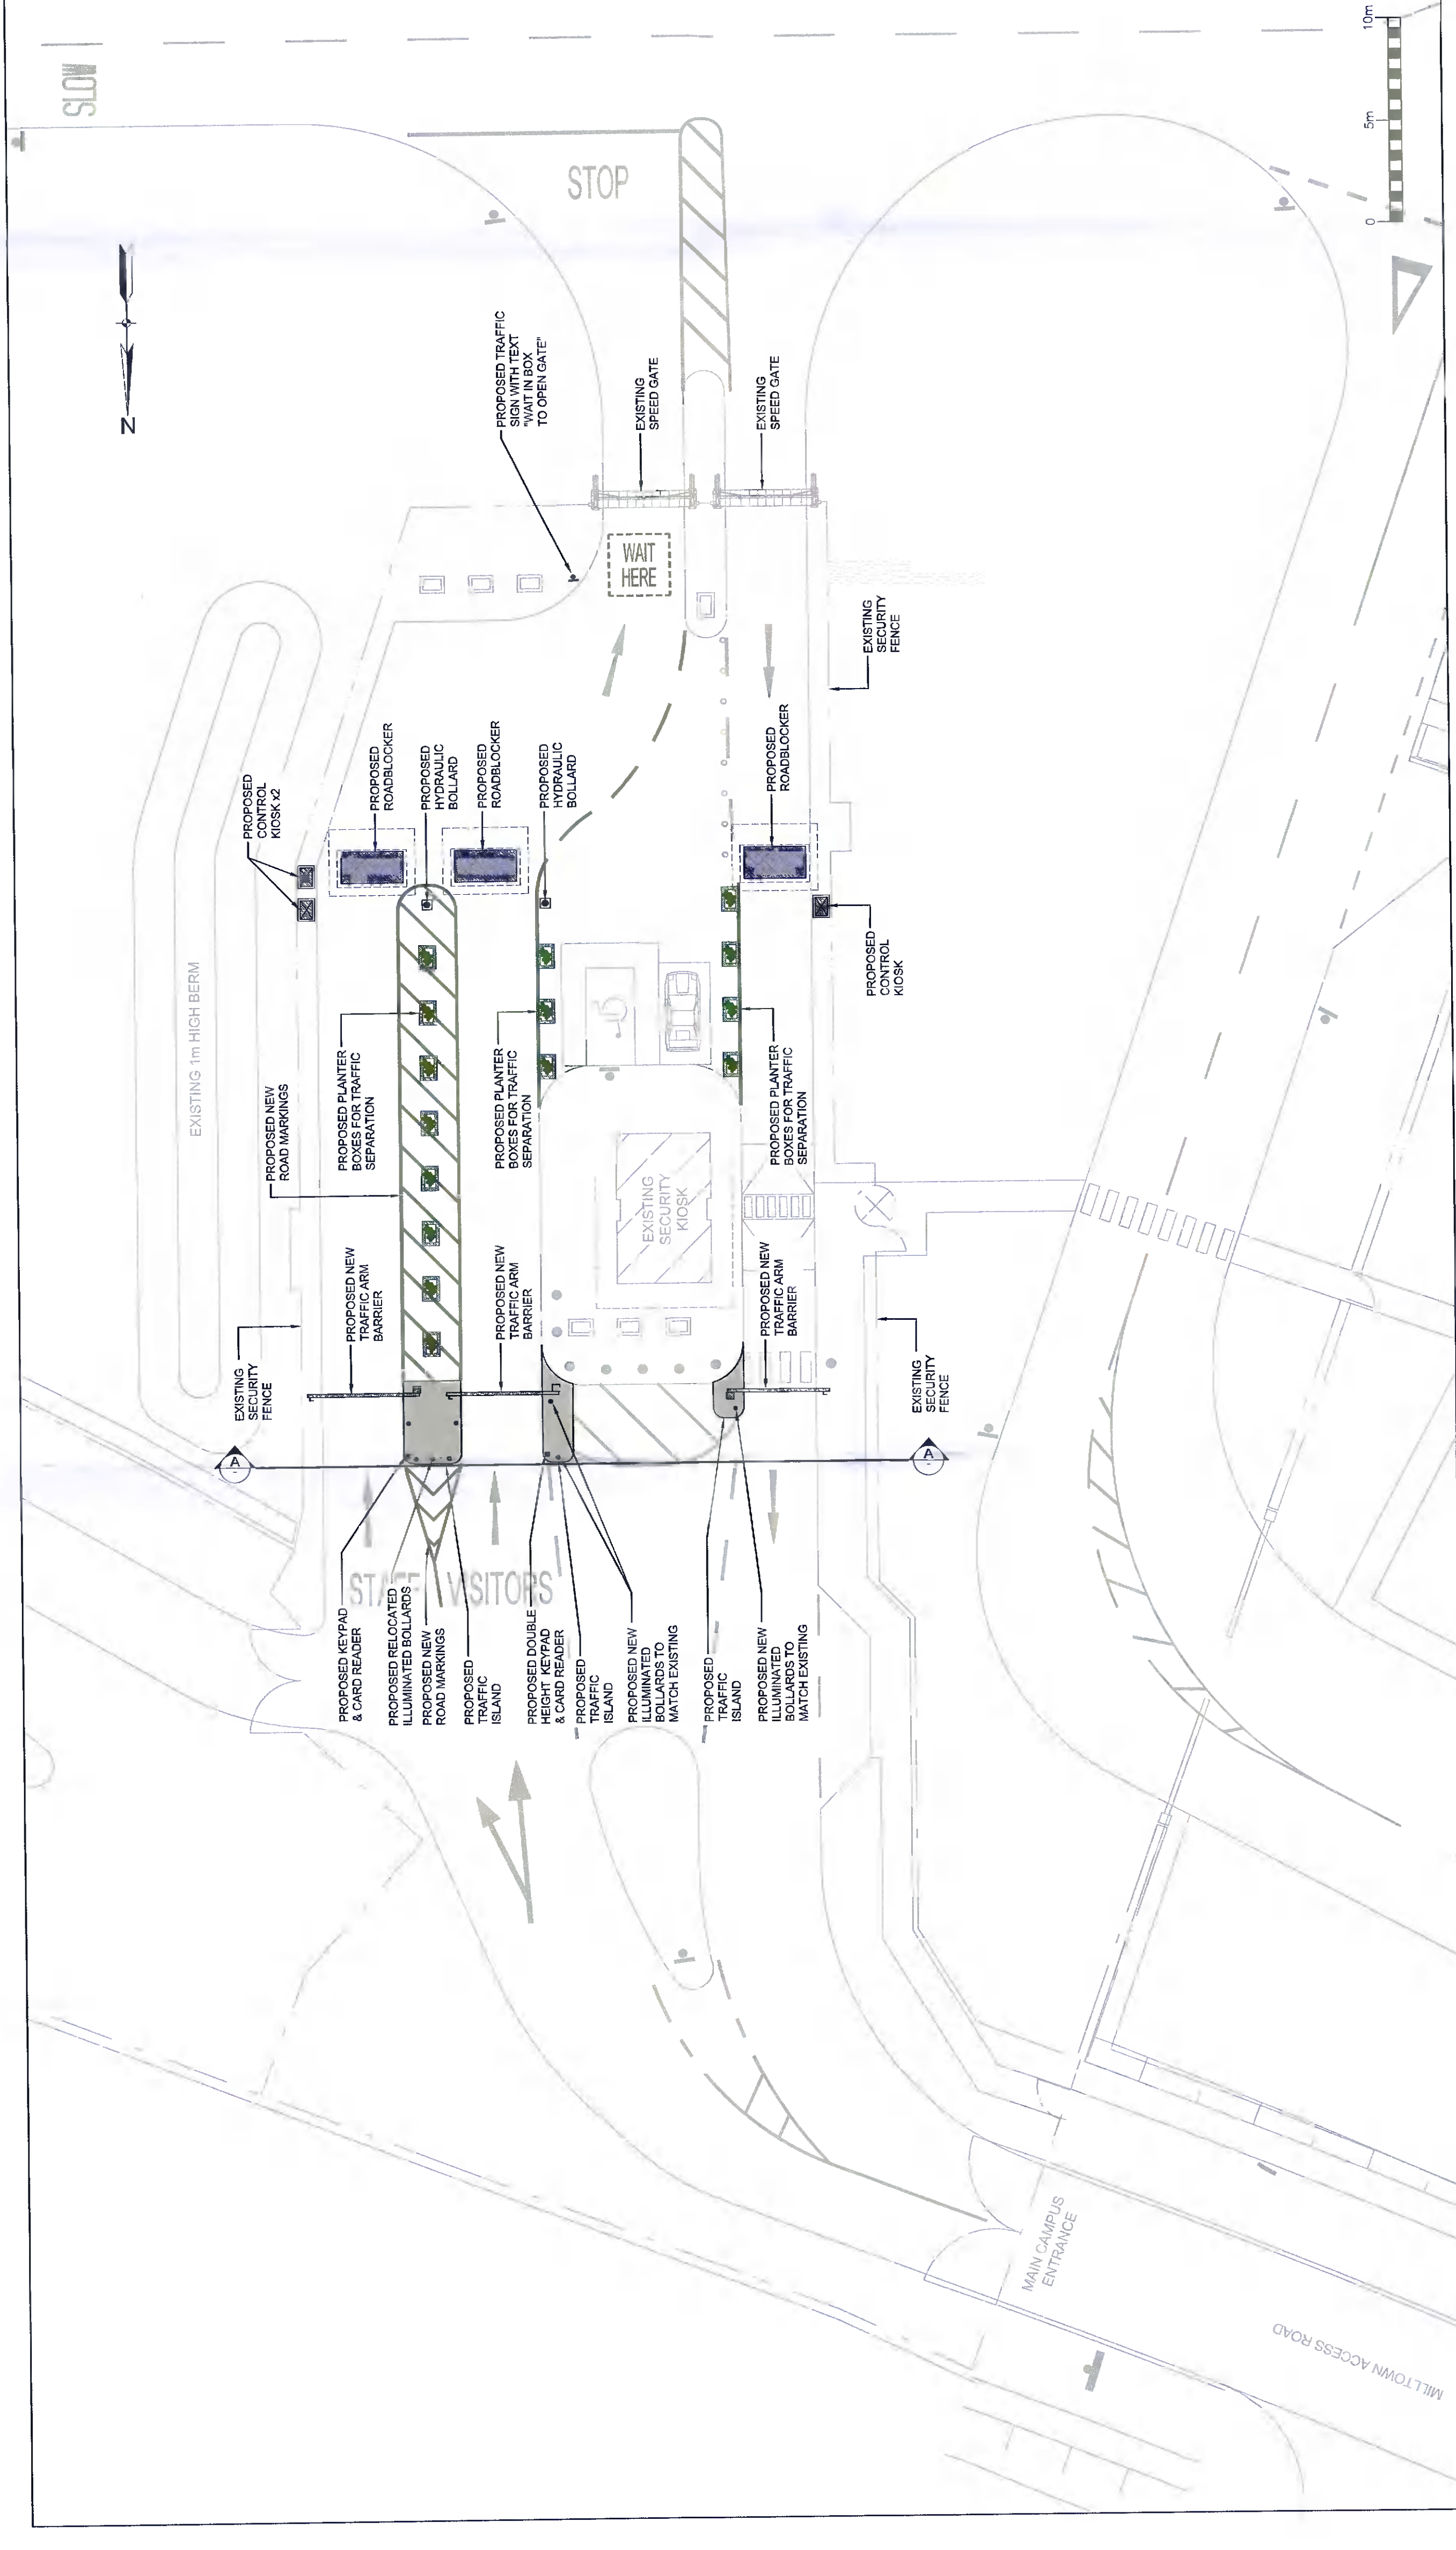

PROPOSED ENTRANCE - LAYOUT PLAN
SCALE 1:200

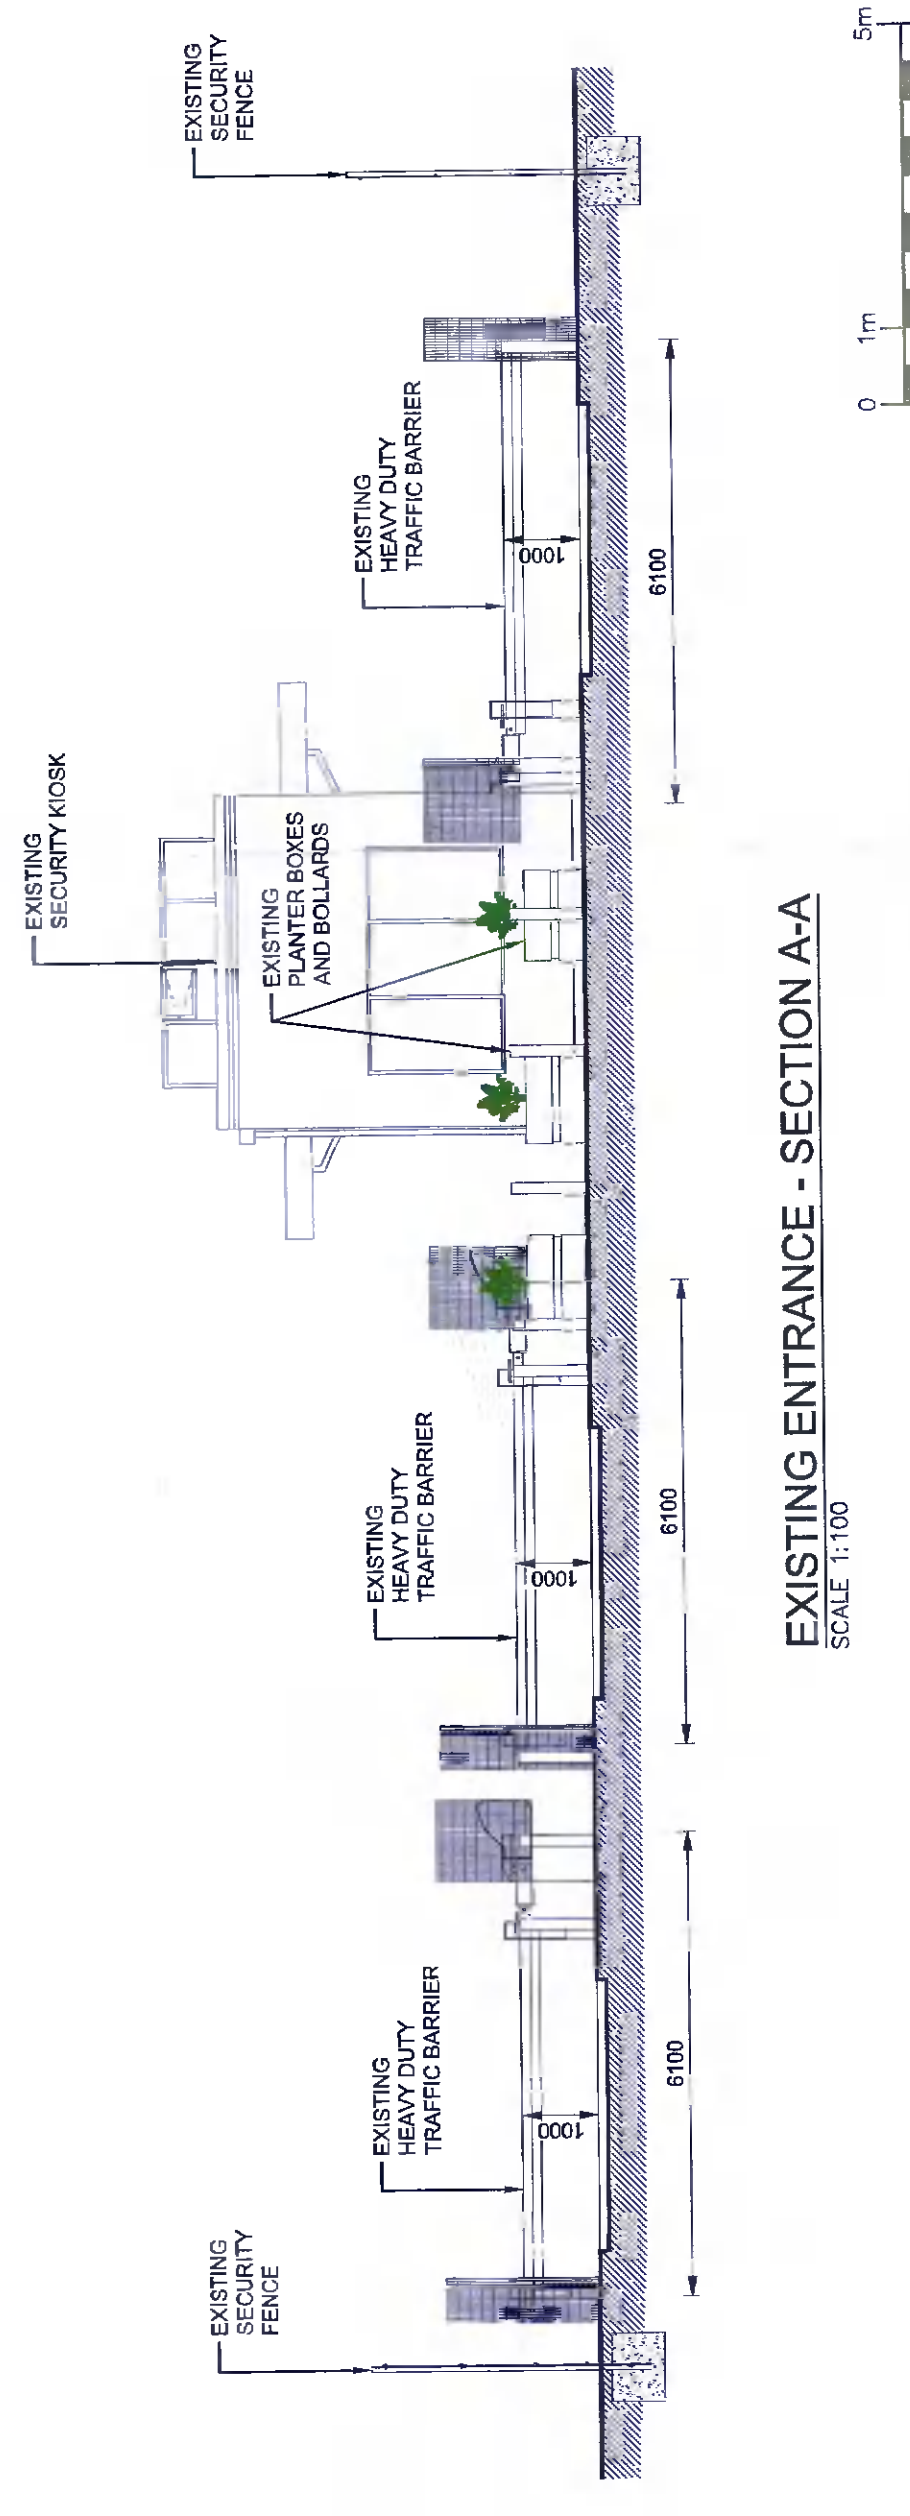

EXISTING ENTRANCE - SECTION A-A
SCALE 1:100

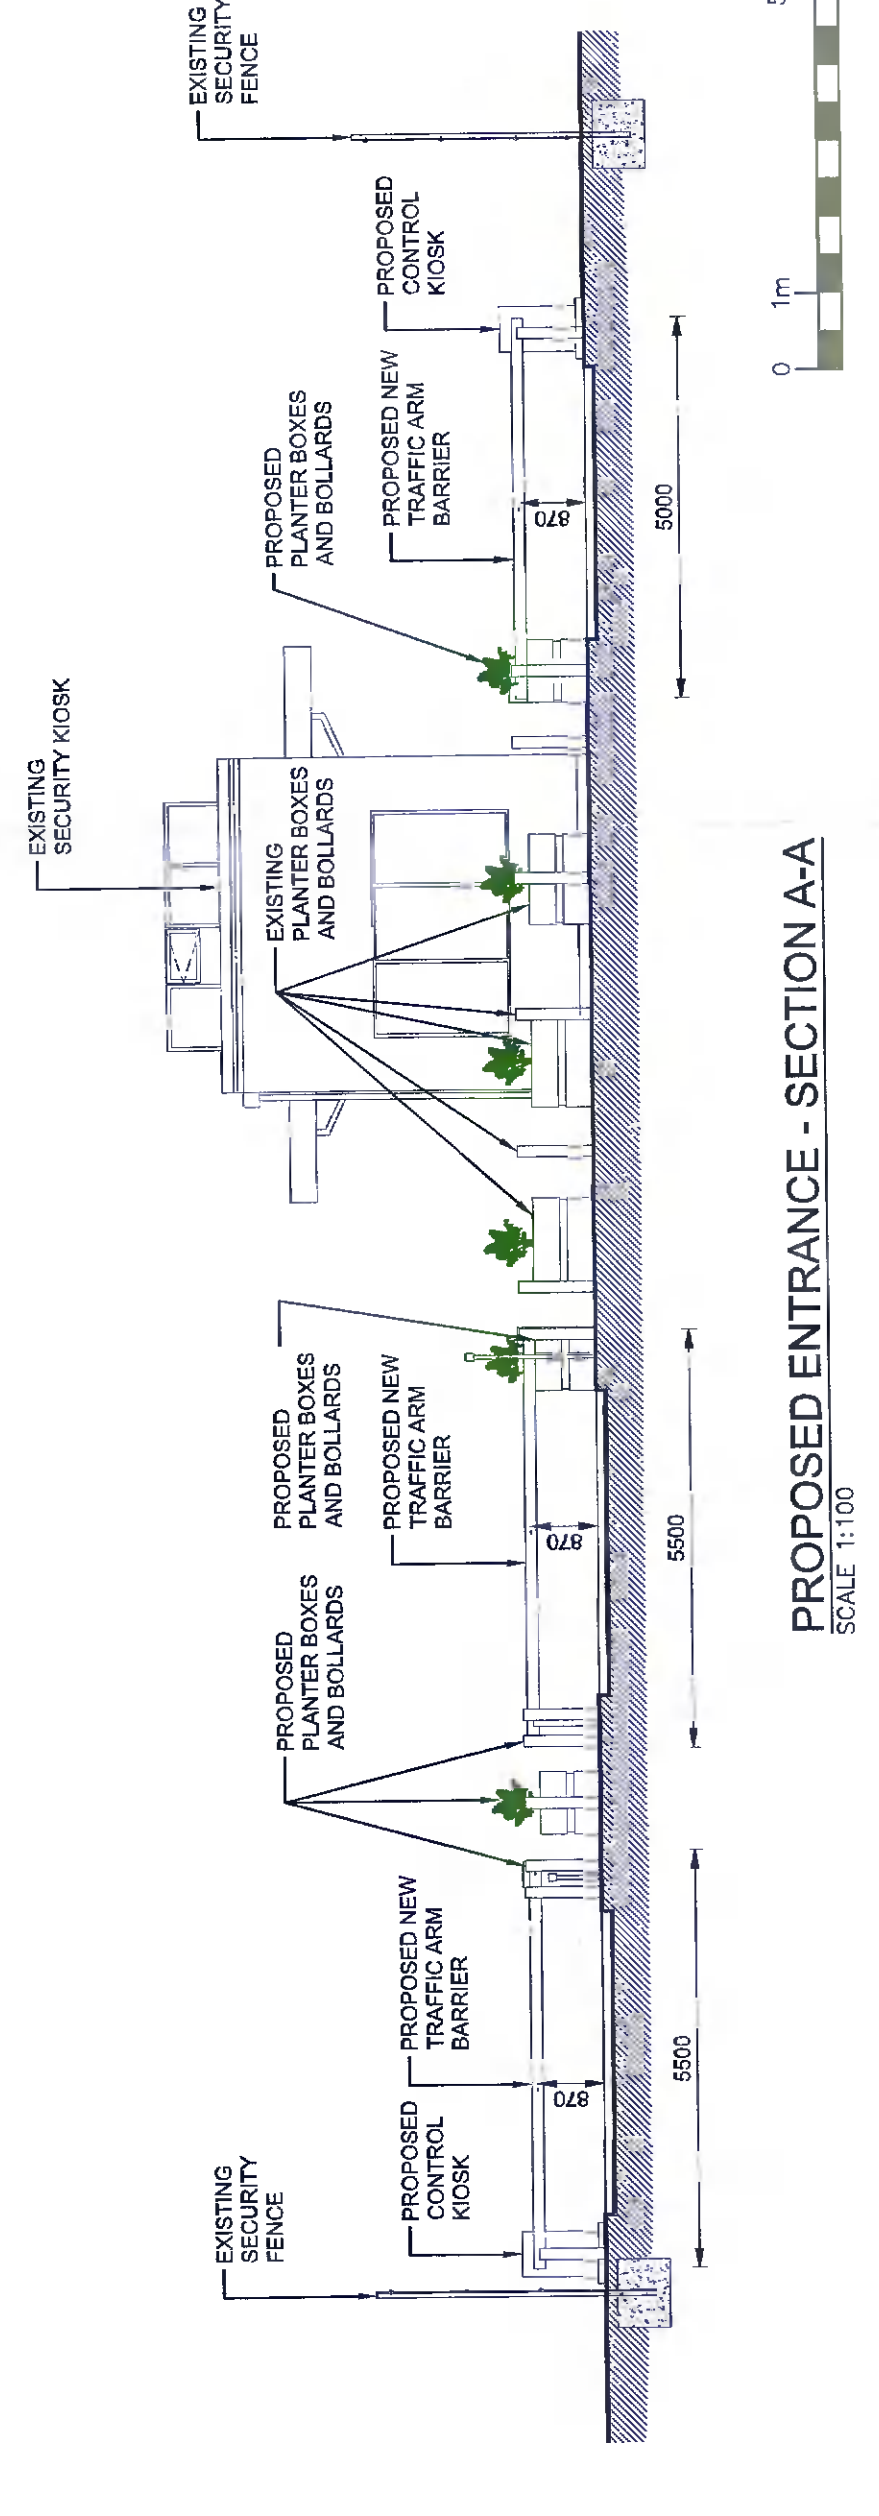

PROPOSED ENTRANCE - SECTION A-A
SCALE 1:100