

Client:



EQUINIX

HAZARD IDENTIFICATION

HAZARD IDENTIFICATION (if none state 'none relevant')

NOTE: Hazards listed above are only those significant risks and:

- a) not likely to be obvious to a competent person or other designers;
- b) unusual, or
- c) likely to be difficult to manage or

LEGEND

- SITE BOUNDARY
- SITE AREA = 6,545 acres
- AREA IN OWNERSHIP OF CLIENT - AS PER OS MAP AREA = 7,360 acres
- PROPOSED BUILDINGS
- FUTURE DEVELOPMENT
- FEATURE PAVING
- PAINTED WALKWAYS 1.82M
- CONCRETE PATHS IN PLANT
- GRAVEL
- GRASS-CRETE
- EXISTING LANDSCAPED AREA
- PROPOSED LANDSCAPED AREA
- PROPOSED ATTENUATION POND
- SECURITY FENCE
- TIMBER RAIL FENCE
- EXISTING METAL RAILING
- EXISTING TREES - REFER TO LANDSCAPE DRAWING FOR DETAILS
- PROPOSED TREES AND SHRUBS - REFER TO LANDSCAPE DRAWING FOR DETAILS

CLARIFICATION OF FURTHER INFORMATION

REV	DATE	DESCRIPTION
P03	24/02/22	Clarification for Further Information
P02	25/11/21	Issued for Further Information
P01	2/10/21	Issued for planning

All dimensions to be checked on site. Figure dimensions are approximate. Any errors or discrepancies to be reported to the client and corrected by the recipient.

Copyright and ownership of this drawing is vested in the client. No part of this drawing may be reproduced or transmitted in any form or by any means, electronic, mechanical, photocopying, recording, or by any information storage and retrieval system, without the prior written permission of the client.

Key:

Project:

Equinix DB8

Drawing Title:

Proposed Masterplan


Drawing Number:

DB080-RKD-00-ZZ-DR-A

Scale: 1:500
 Paper Size: A1
 Purp: S4



59 Northumberland Rd
 Ballsbridge, Dublin 4
 D04 VP68, Ireland

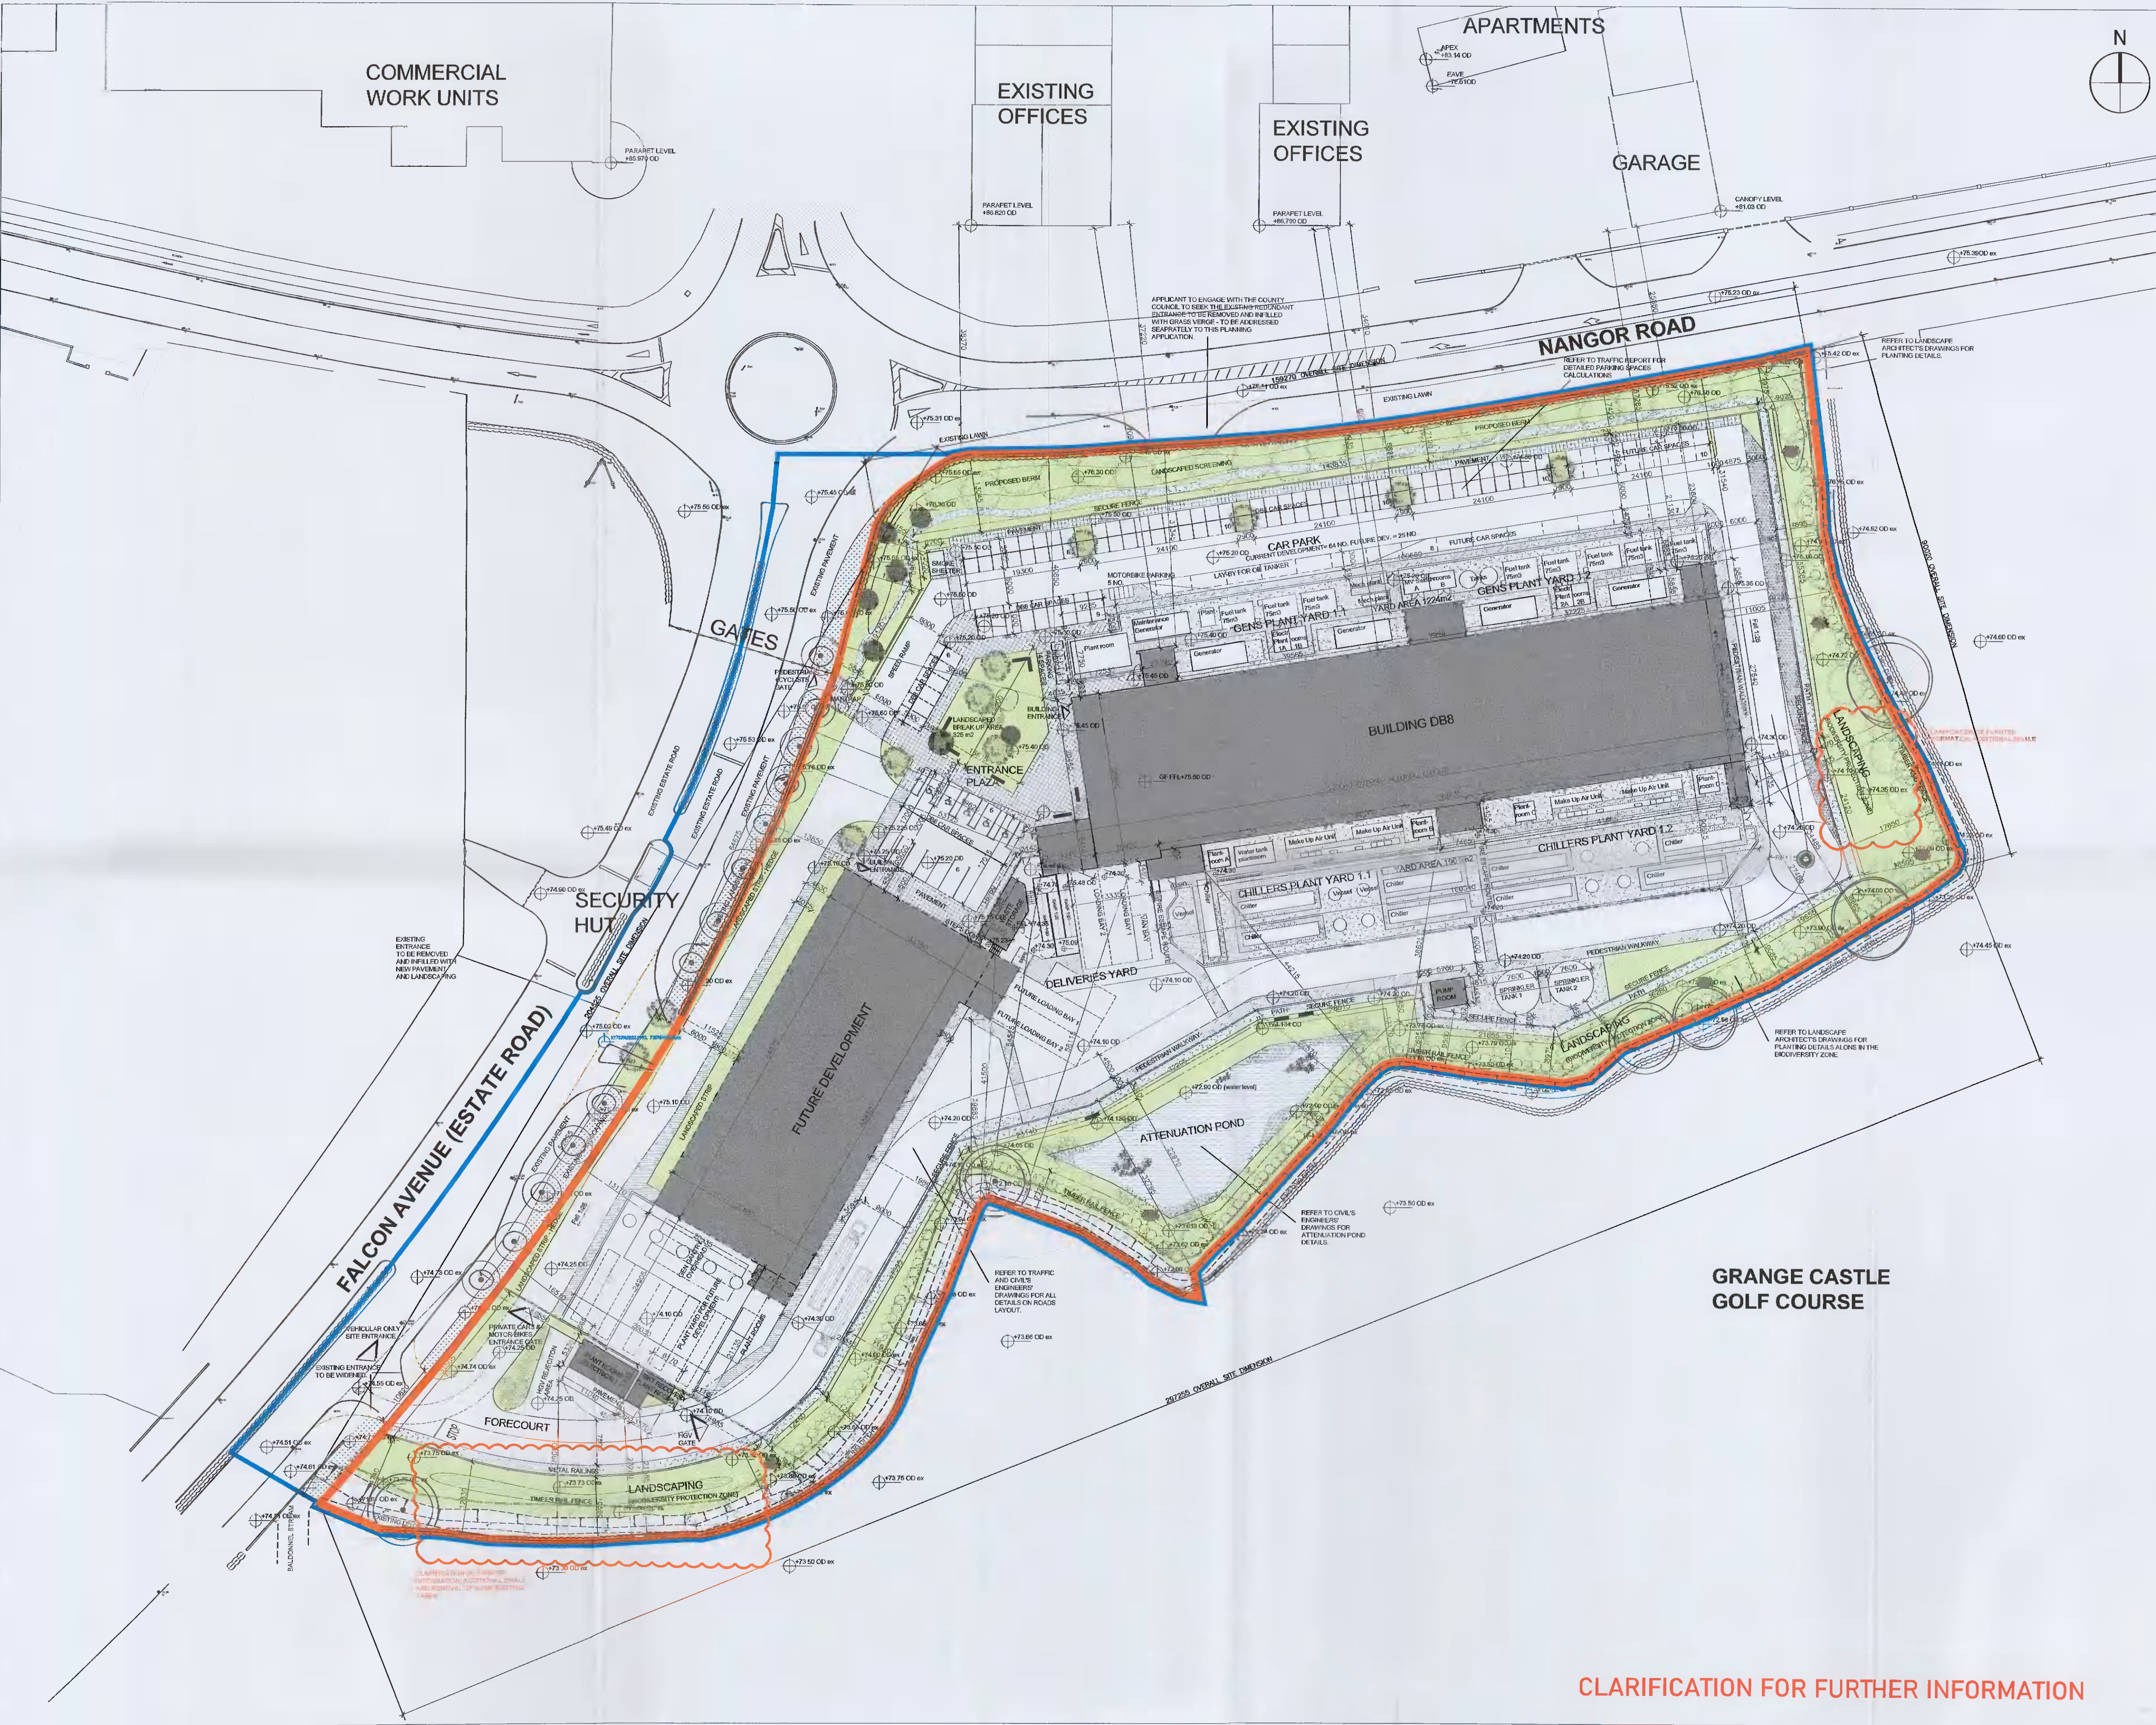

GRANGE CASTLE
 GOLF COURSE

CLARIFICATION FOR FURTHER INFORMATION