

Client:



EQUINIX

HAZARD IDENTIFICATION LEGEND:

HAZARD IDENTIFICATION (if none state 'none relevant')	CONTROL AND MITIGATION MEASURES
---	---------------------------------



NOTE: Hazards listed above are only those considered significant risks and:

- a) not likely to be obvious to a competent contractor or other designers;
- b) unusual; or
- c) likely to be difficult to manage effectively

- AS PREVIOUSLY PROPOSED
- AMMENDMENTS PROPOSED AT FURTHER INFORMATION STAGE
- INFORMATION ADDED IN CLARIFICATION OF FURTHER INFORMATION

CLARIFICATION FOR FURTHER INFORMATION

REV	DATE	DESCRIPTION	DWN	CHK	APP
IP03	2021-02-21	Clarification for Further Information	NC	MB	JS
IP02	2021-11-25	Issued for Further Information	NC	MB	JS
IP01	2021-06-16	Issued for Planning	NC	MB	JS

Key:

Project:

Equinix DB081

Drawing Title:

Proposed Roof Layout

Drawing Number:

DB081 -RKD -RF -04 -DR -A -PLAN -1205

Scale: Paper Size: Purpose: Revision:  
 1:200 A1 S4 P03




59 Northumberland Rd  
 Ballsbridge, Dublin 4  
 D04 WP69, Ireland

+353 1 668 1055  
 mail@rkd.ie  
 rkd.ie

1.0X 1.0 1.0A 1.1 1.1A 1.1B 1.2 1.2A 1.3 1.4 1.5 1.6 1.7 1.8 1.9 1.10 1.11 1.12 1.13 1.14 1.15 1.16 1.17 1.18

4667 4711 7000 3000 4680 4800 6000 6000 6000 6000 6000 6000 4800 3875 4800 6000 6000 6000 6000 6000 4891

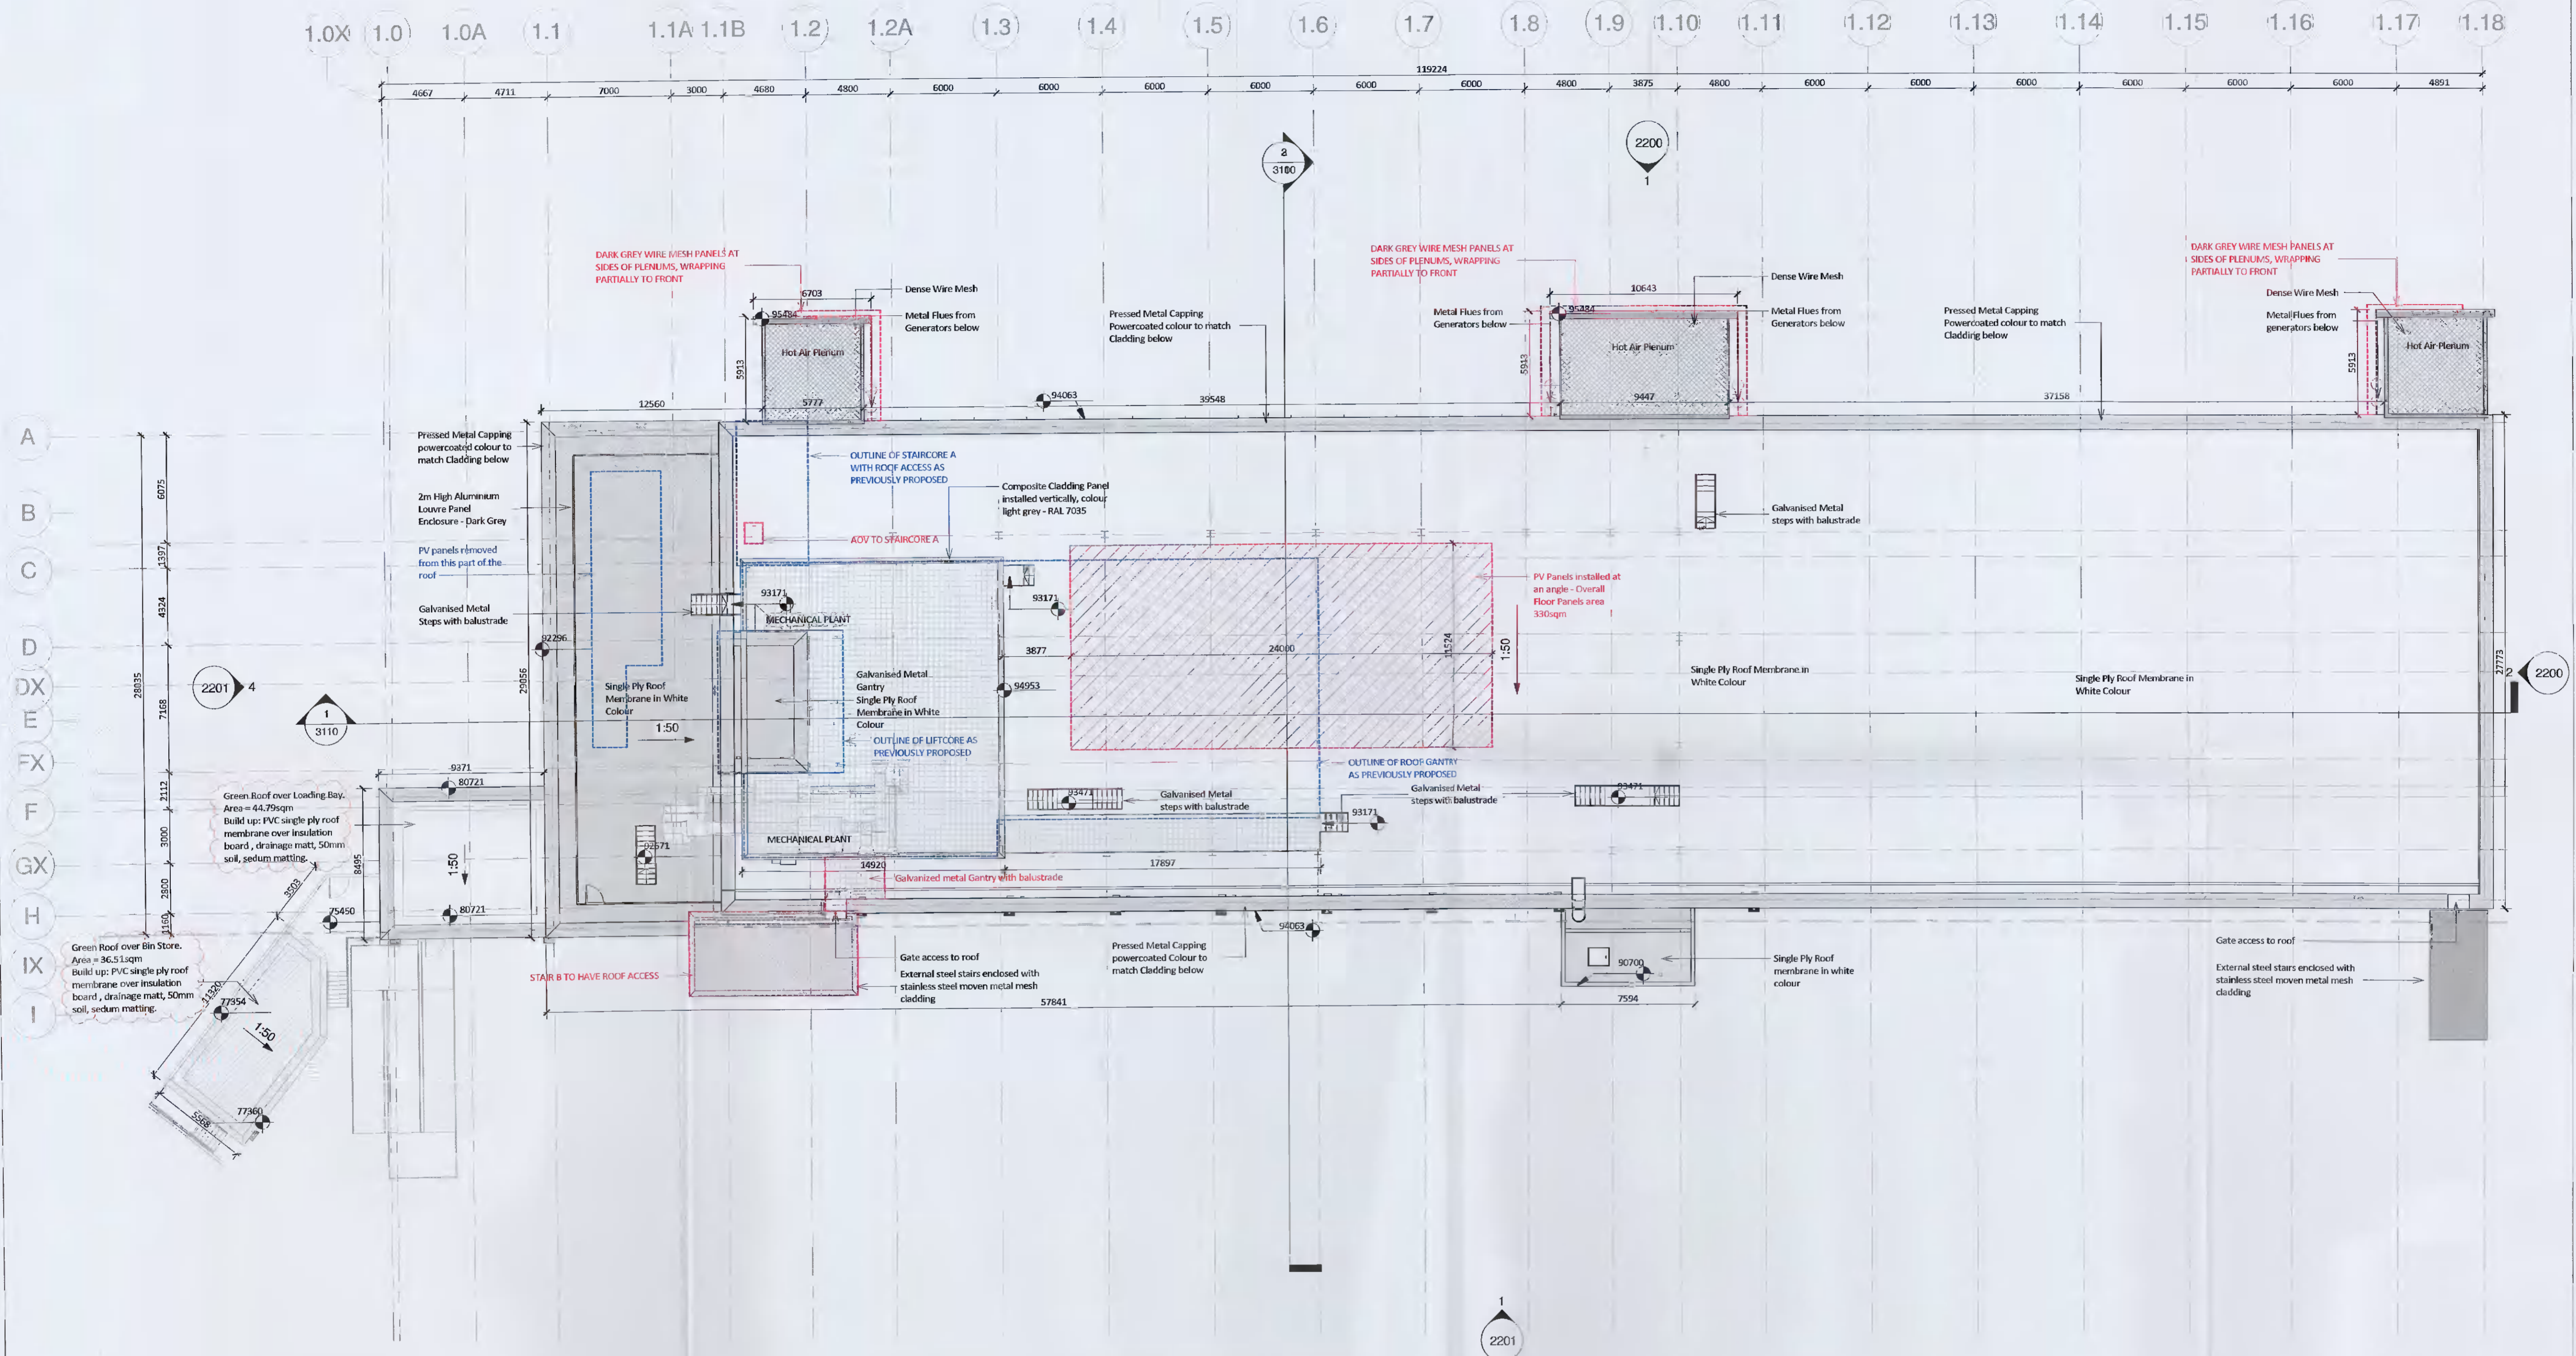

**1 05 Overall Roof Level**  
 1 : 200