

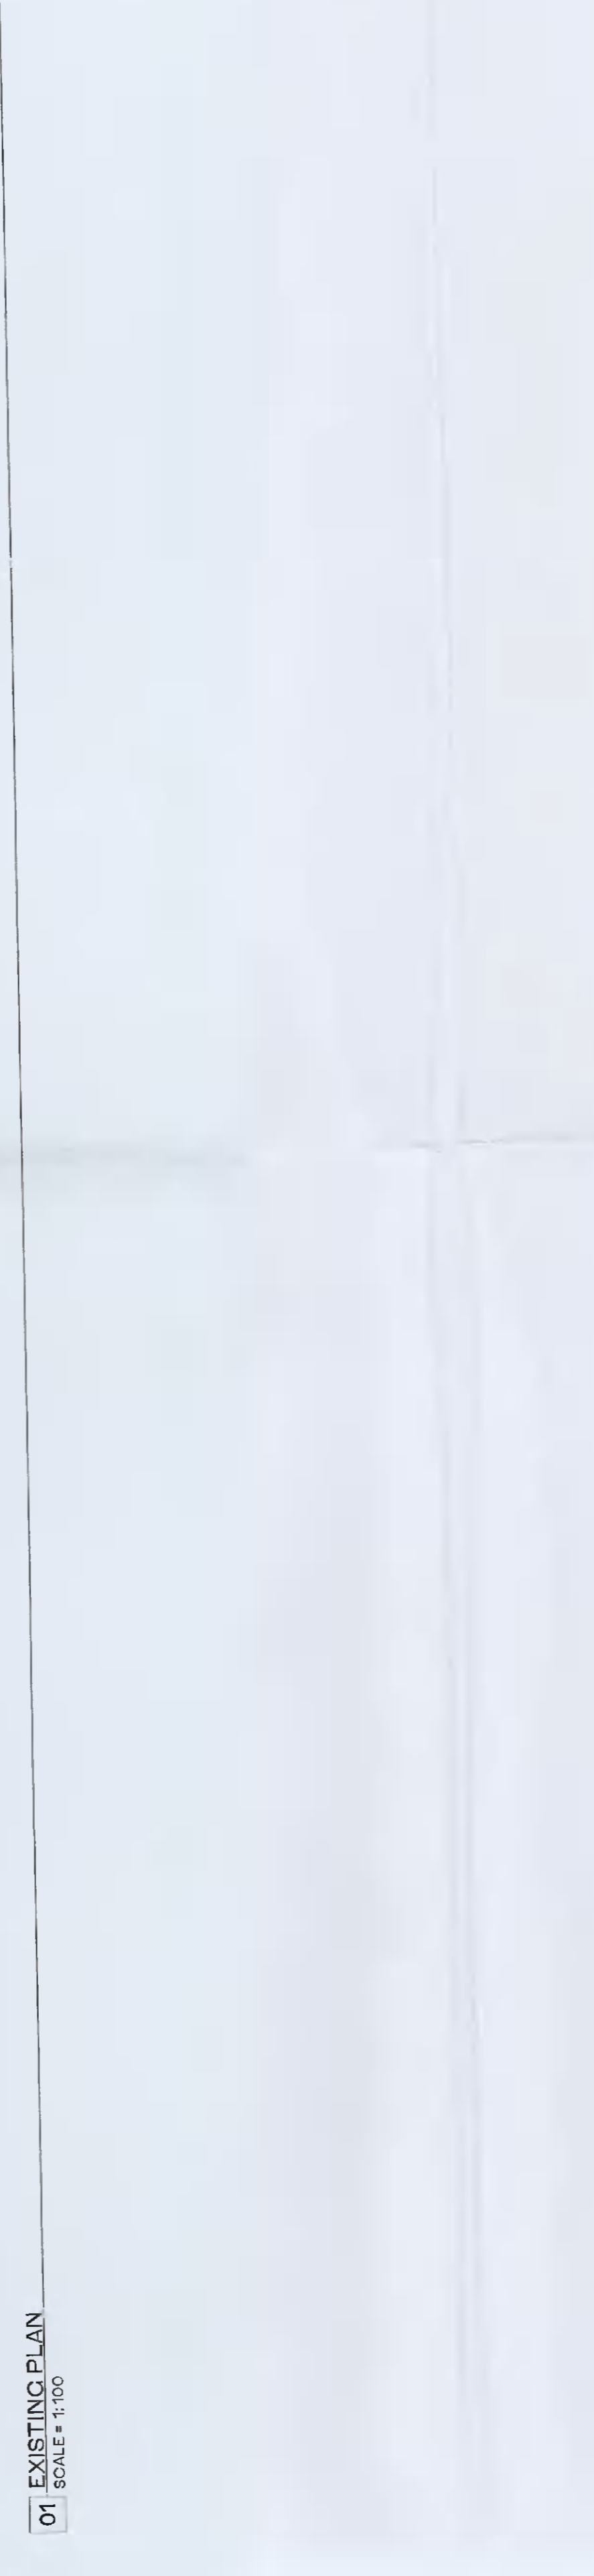


ALL DIMENSIONS TO BE CHECKED ON SITE
 ALL DIMENSIONS TO BE SCALED FROM THIS DRAWING
 DRAWING TO BE READ IN CONJUNCTION WITH RELEVANT CONSULTANT DRAWINGS

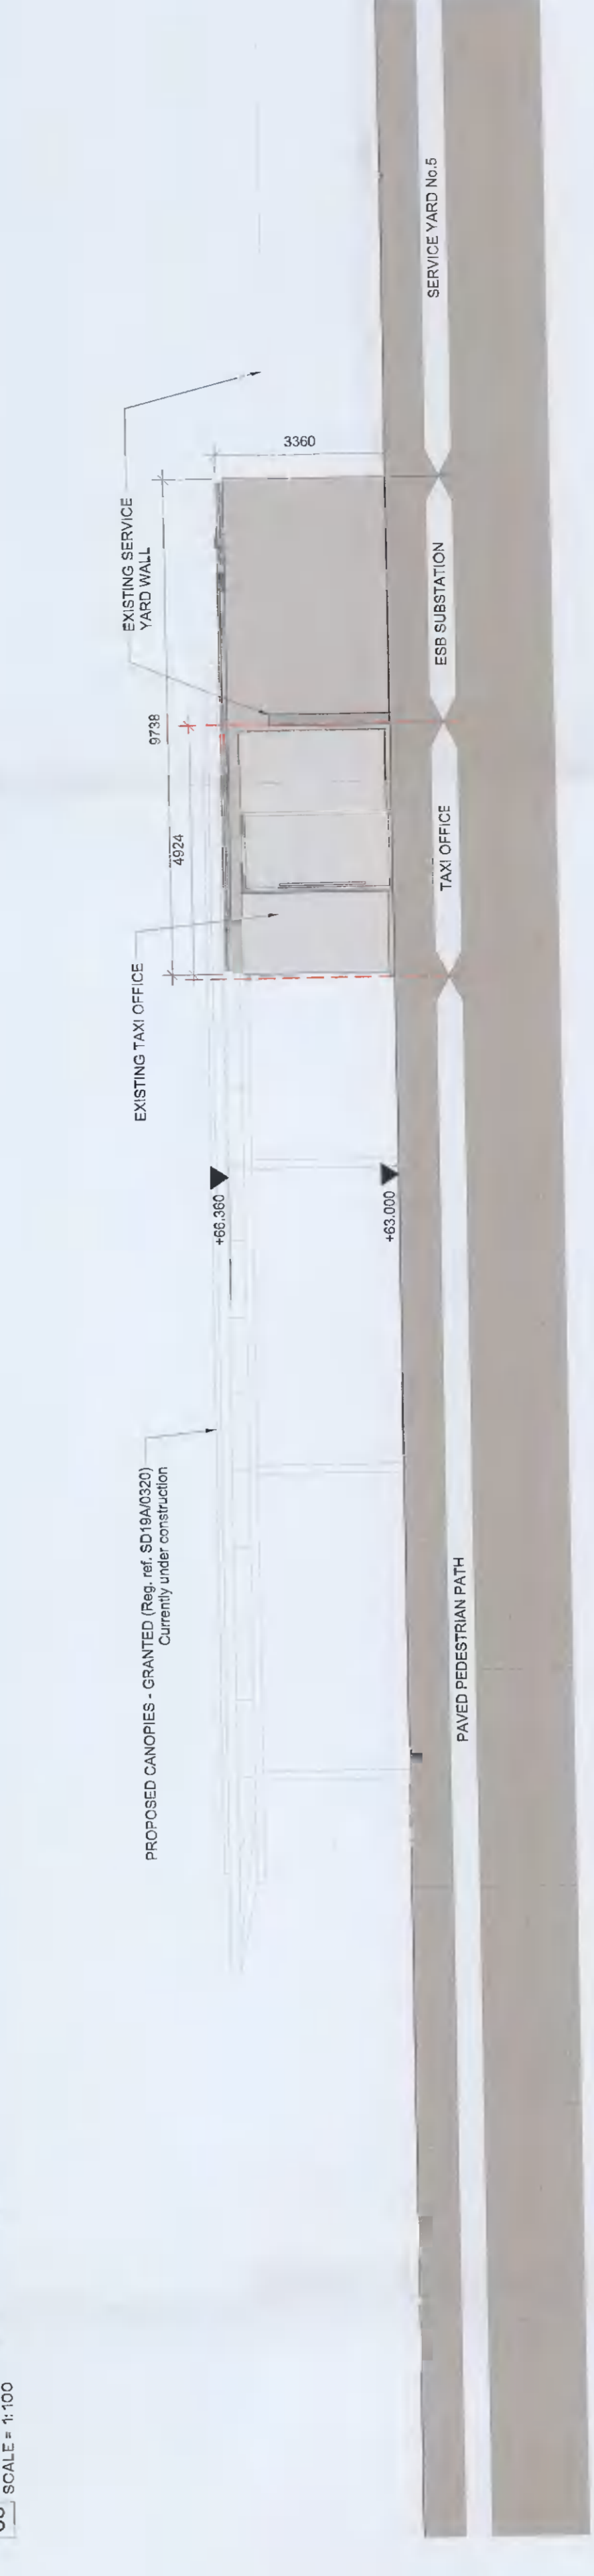

APPLICATION SITE BOUNDARY

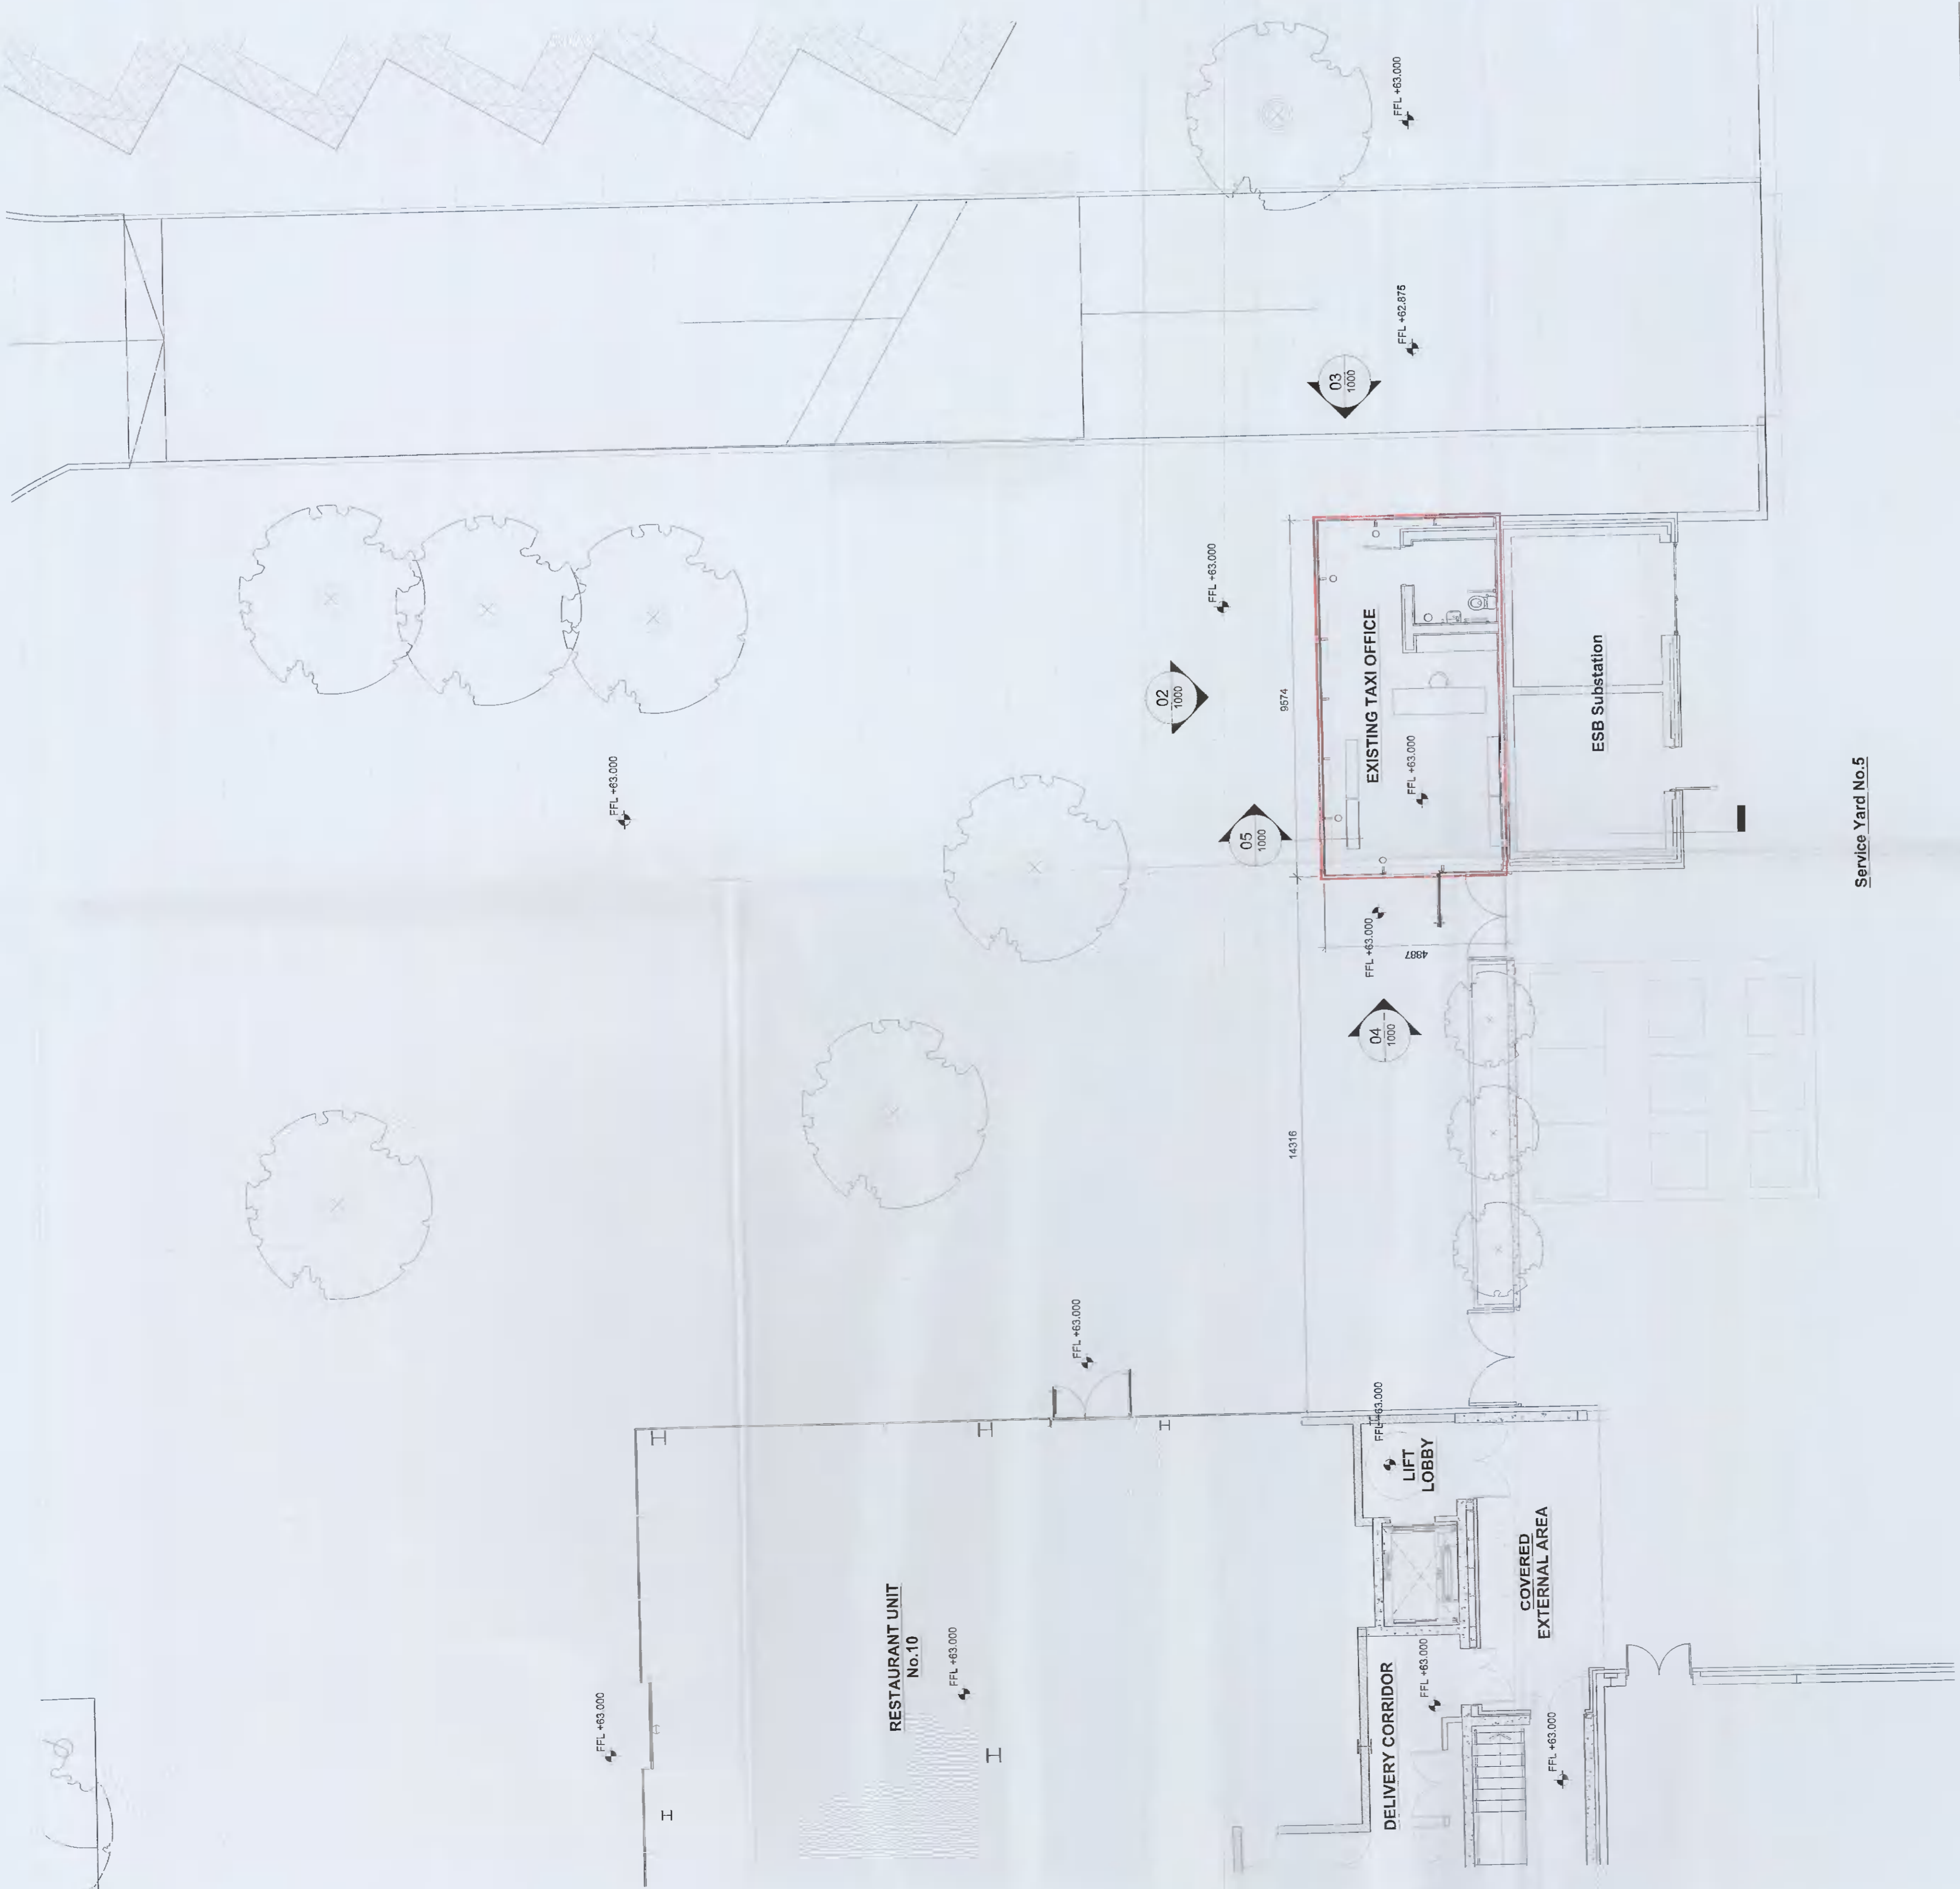

NO.	DATE	ISSUED FOR	BY	CHK
01	13/01/2022	ISSUED FOR PLANNING	EB	EB
02	13/01/2022	ISSUED FOR PLANNING	EB	EB
03	13/01/2022	ISSUED FOR PLANNING	EB	EB
04	13/01/2022	ISSUED FOR PLANNING	EB	EB
05	13/01/2022	ISSUED FOR PLANNING	EB	EB
06	13/01/2022	ISSUED FOR PLANNING	EB	EB

PLANNING

CLIENT: LIFFEY VALLEY MANAGEMENT LTD

PROJECT: LIFFEY VALLEY SHOPPING CENTRE TAXI OFFICE CHANGE OF USE

DRAWING: EXISTING PLAN, ELEVATIONS, SECTION

DATE: 13/01/2022

SCALE: AS SHOWN

DRAWING NUMBER: LVSCH-JJJ-SG-00-DR-A-1000

REVISION: C01

DESIGNED BY: EB

CHECKED BY: EB

DATE: 13/01/2022

PROJECT: LIFFEY VALLEY SHOPPING CENTRE TAXI OFFICE CHANGE OF USE

DRAWING NUMBER: LVSCH-JJJ-SG-00-DR-A-1000

REVISION: C01

Henry J Lyons

ARCHITECTS & PLANNERS

1001-1003 BARRINGTON STREET, DUBLIN 4

01 454 4000

hjl@henryjlyons.com