



Section A-A
1:100

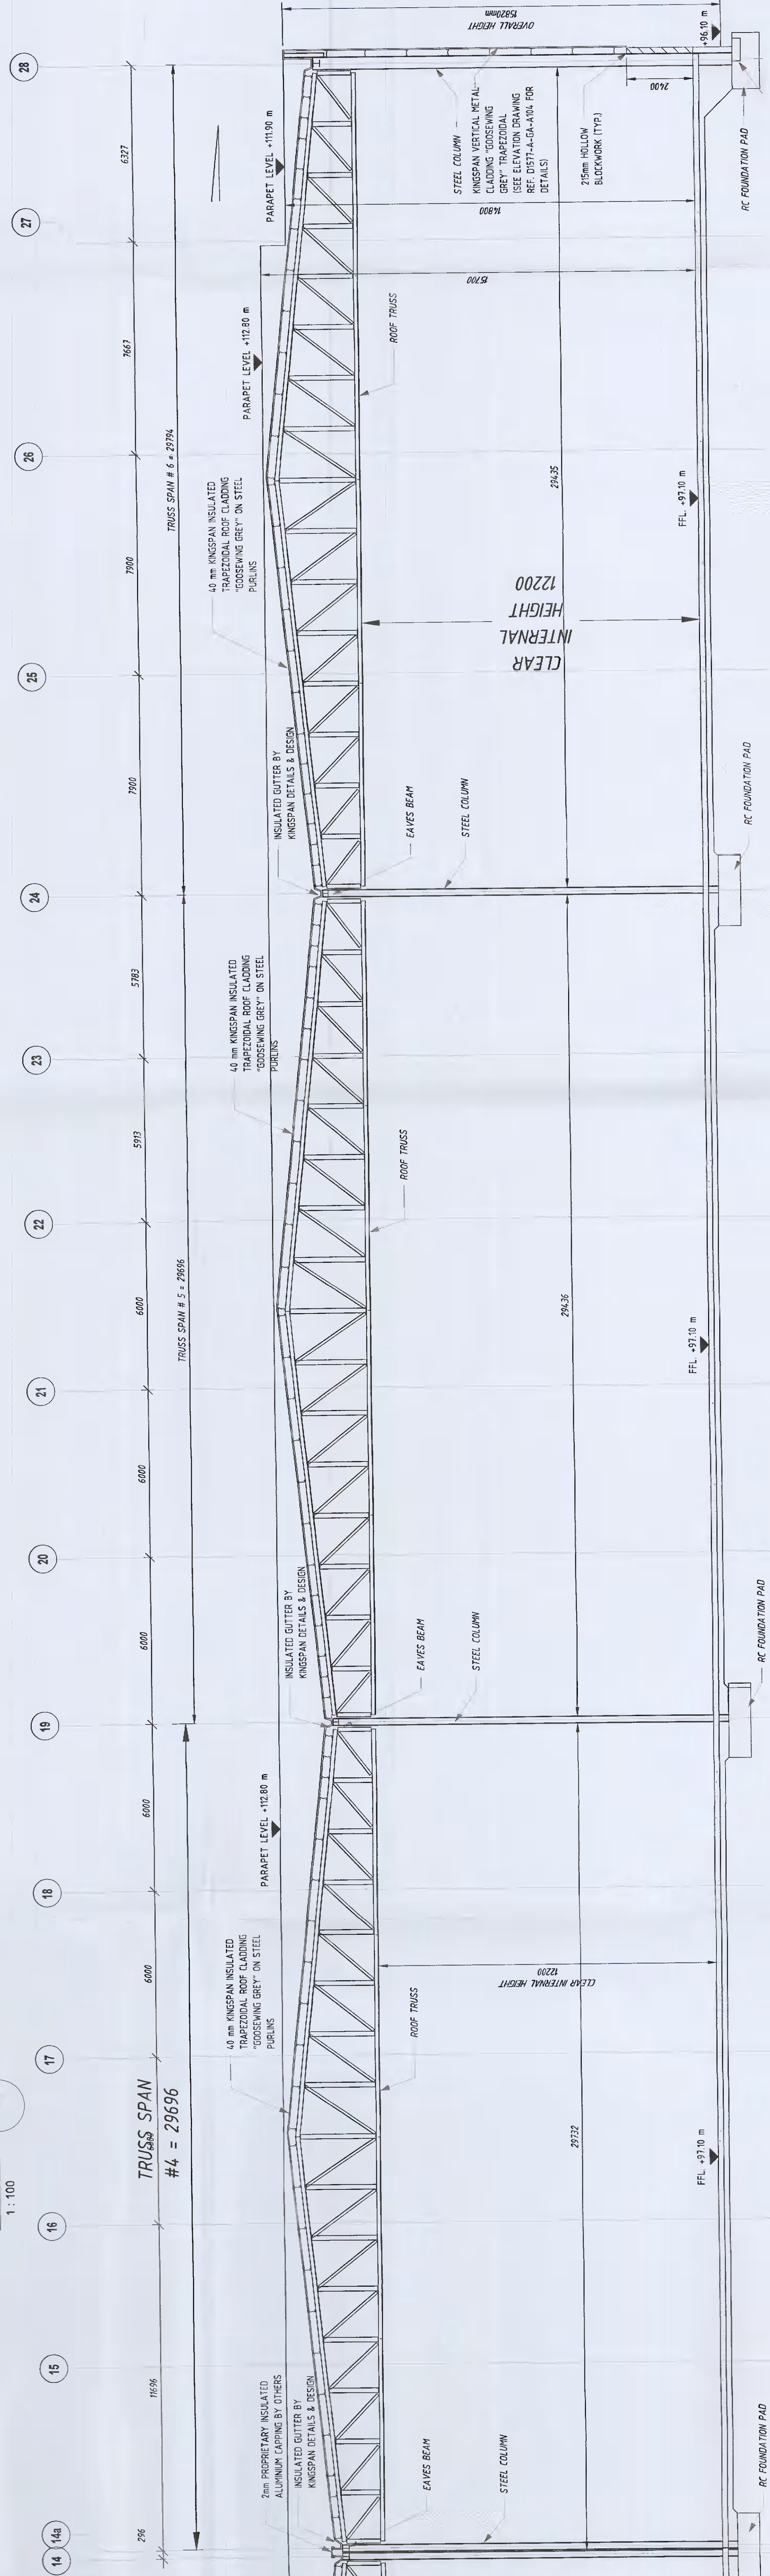

Section A-A
1:100

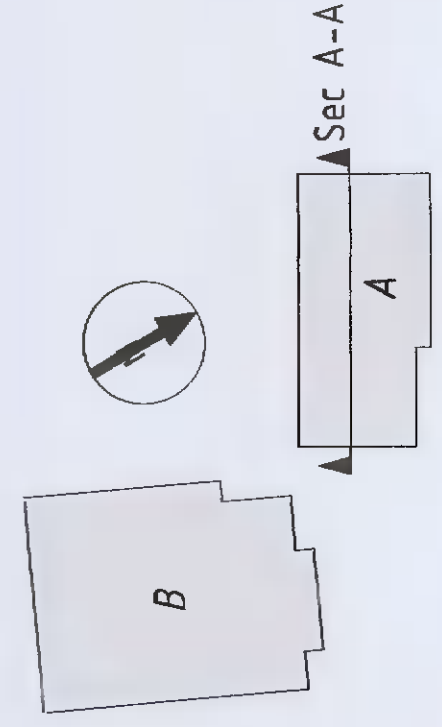

NOTE: THERE IS NO ALTERATIONS TO BUILDING SECTION AS GRANTED UNDER REG. REF. S22LA/0083.
THIS DRAWING IS SUBMITTED FOR RECORD PURPOSES ONLY.

<p>KAVANAGH BURKE CONSULTING ENGINEERS 101, 450 6984, 45th Fl., O'Connell St., Dublin 15, Ireland Tel: +353 1 450 6984 Fax: +353 1 450 6980 Email: kavanaghburke@kavanaghburke.ie</p>		<p>Project No: D16774-A Date: 04-2016 Sheet No: 09/04/2016</p>
<p>INDUSTRIAL DEVELOPMENT AT COLLEGE LANE GREENOGIE RATHCOOLE, CO. DUBLIN</p>		<p>Block A Planning Alterations</p>
<p>Prepared by: [Name] Checked by: [Name] Approved by: [Name]</p>		<p>Scale: 1:100</p>